

Further Architectural or Engineering Details may be required for construction and site works.
If in doubt ASK!


DO NOT SCALE FROM THESE DRAWINGS.
Refer your query back to the Architect or appropriate design team member. **If in doubt ASK!**

These Drawings are to be read strictly in accordance with any and all other appropriate drawing and specifications associated with the project.


Scale 1:1250
0 25m 50m

Scale 1:500
0 10m 20m


Scale 1:100
0 3m

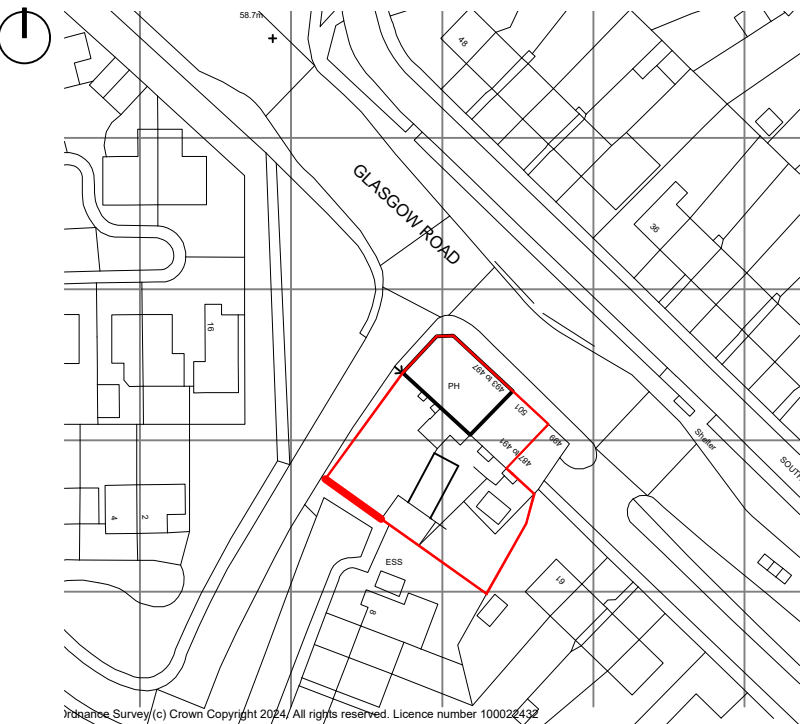

LOCATION PLAN (as existing & proposed)
1:1250 @ A1

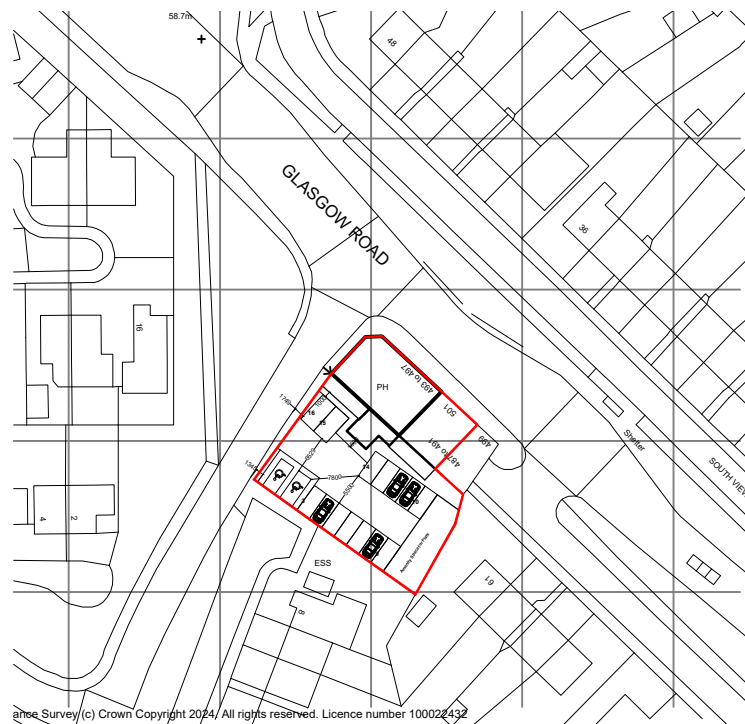


LOCATION PLAN (as existing & proposed)
1:1250 @ A1

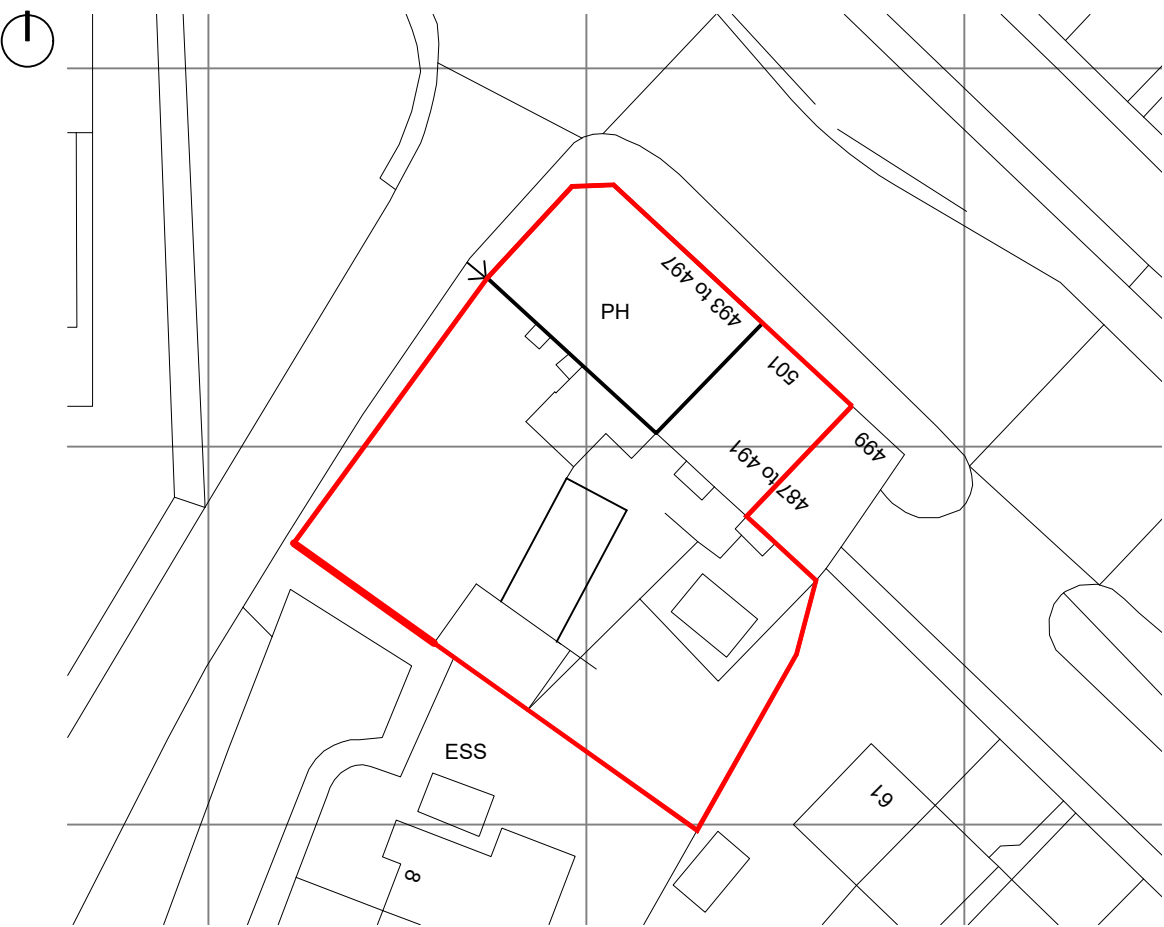

BLOCK PLAN (as existing) 1:500 @ A1

Sui Generis
Use as a public house

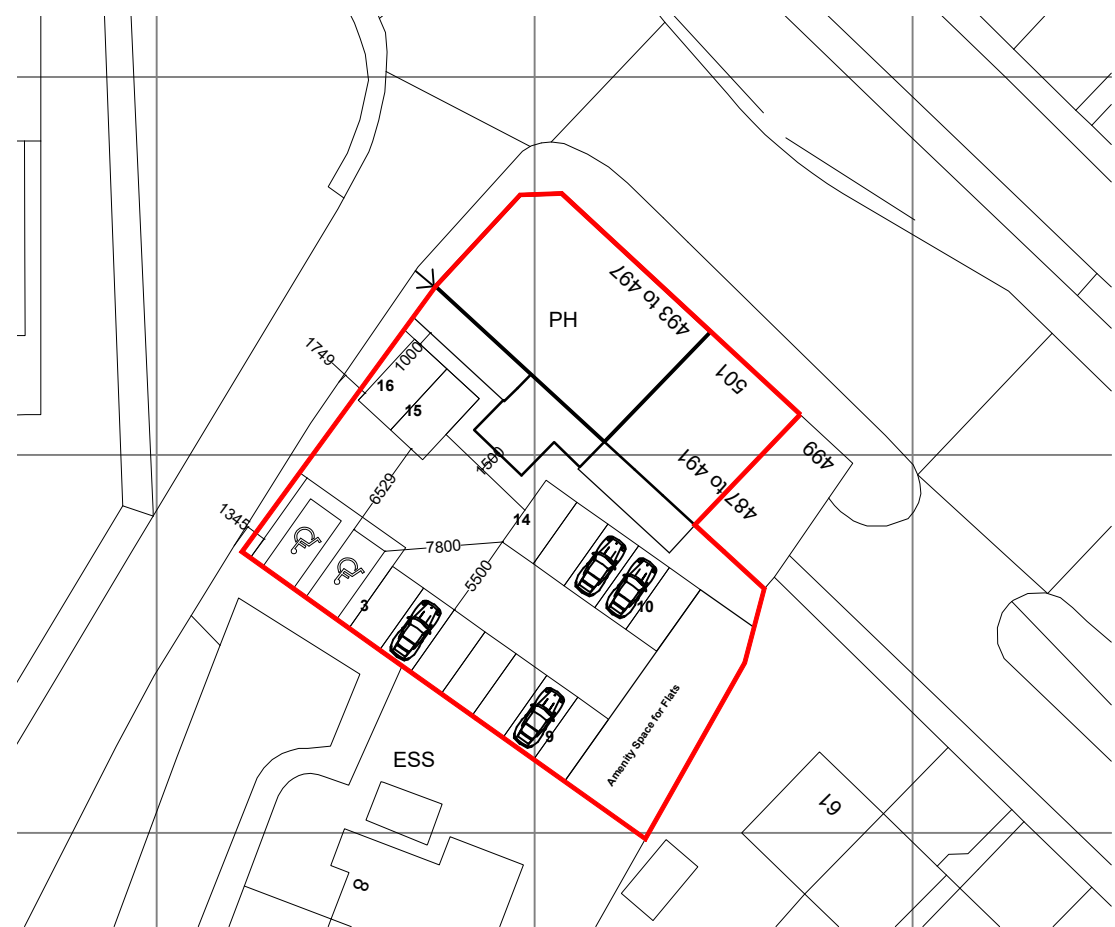

BLOCK PLAN (as proposed) 1:500 @ A1

Class 1A
Shops and financial, professional and other services



STREET PLAN (as proposed) 1:100 @ A1

PROJECT
Commercial Conversion
for Lisini Retirement Benefits Scheme
at West End Bar, Glasgow Road, Blantyre, G72 9
Glasgow

DRAWING TITLE
Elevations
As Existing

DRAWING CLASSIFICATION
Planning ONLY

PROJECT TYPE
WORK STAGE

ISSUE

REV. A Alteration to class use KMCC OS 25/02/2025

SCALE SHEET SIZE No. of SHEETS SHEET No. 1

DRAWING NUMBER

24-002-PL101-A

Copyright Block Architects Ltd. All rights reserved 2022

Please consider the environment before printing this drawing