

This drawing may not be copied, reproduced or given to any third parties for any reason whatsoever without the written permission of BLOC COMMERCIAL INTERIORS. Please note this drawing and design is protected under Copyright and remains the property of BLOC COMMERCIAL INTERIORS at all times.
© Copyright 2023 BLOC COMMERCIAL INTERIORS

Standard Instructions
A: All dimensions to be verified on site & any discrepancies on the drawings or divergence between drawings to be immediately reported to the Project Manager before pulling the work concerned in hand, fabricating the work or preparing shop drawings.
B: Work to figured dimensions only (except where full size details are provided).
C: Do not vary any work shown on the drawings without obtaining prior approval from the project Manager or Designer.
D: Any additional information required should be requested from the Project Manager or Designer before commencement of work on site.

Plot Date
25/07/2023 15:59:55 - Lauren Daw

Pile Date


25/07/2023 15:59:55 - Lauren Daw

B	Amend furniture layout	25.07.23	LD
A	Amend furniture layout	25.07.23	LD
REV	DESCRIPTION	DATE	BY
STATUS			
CONTRACT			
CLIENT			
Ocean House			
ADDRESS			
Ocean House			
22 Cousin Lane			
London EC4R 3TE			
TITLE			
Second Floor			
General Arrangement			
DWG			REV
2279_02_GA			B
A1			
JOB NO.		2279	
DRAWING BY		LD	
CHECKED BY			
SCALE		1:50@A2	
DATE		30.06.23	

The Long Barn
Down Farm
Cobham Park Road
Cobham
Surrey
KT11 3NE

bloc

COMMERCIAL INTERIORS

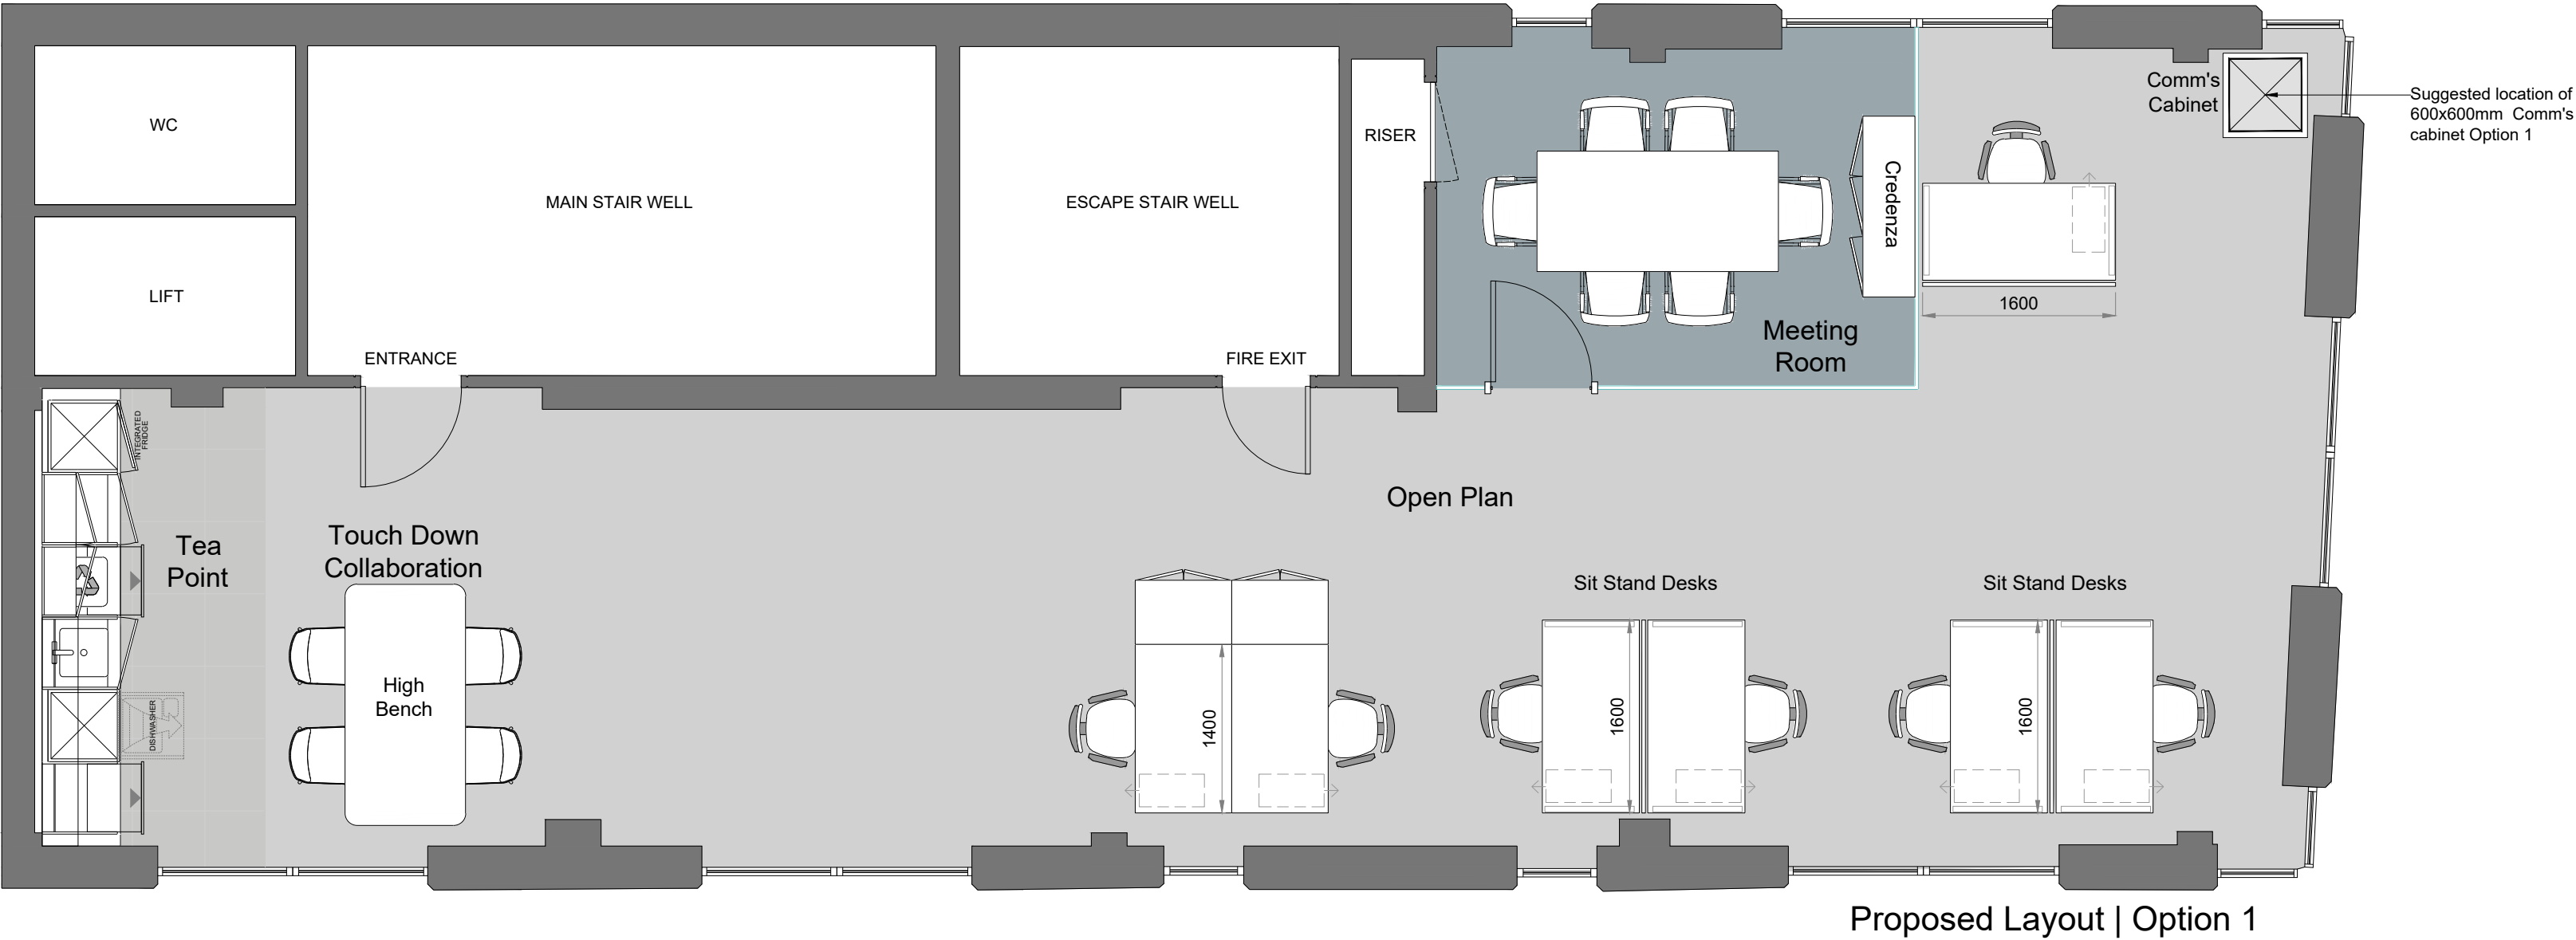

Occupancy Schedule

- 2 no. Open Plan - 1400 x 800 desks
- 5 no. Open Plan - 1600 x 800 sit-stand desks
- 1 no. Meeting room for 6
- 1 no. High Bench for 4
- 1 no. open tea point