

An Opportunity To Occupy Grade A
Offices in One of Bournemouth's
Principal Office Buildings

Ground Floor Suite

87 or 110 sq m (937 or 1,189 sq ft)



GROUND FLOOR, 80 HOLDENHURST ROAD, BOURNEMOUTH, DORSET BH8 8AQ

Work among
market leaders.

Handelsbanken



Summary

- 937 or 1,189 sq ft
- 2 car-parking spaces
- Coffee shop with internal and external seating
- **Free private members gym** on the ground floor
- **Excellent road communications**
- Approximately **750m** from Bournemouth's railway and coach stations
- Approximately **1.6km** from Bournemouth town centre
- **VAT currently not applicable**



Situated in the heart of
Lansdowne, just a 14
minute walk to the beach

Approximate time sourced from google maps.





Prime location and very accessible by car, bus & train

The site occupies a **prominent position** fronting Holdenhurst Road in the Lansdowne district, approximately 800m from the A338 Wessex Way which provides dual carriageway links to the A31 and M27 beyond.

Bournemouth mainline railway/coach stations and award winning beach are approximately 750m (10 minute walk) and 1km (14 minute walk) from the site respectively.

By Car


▪ Southampton	32 miles
▪ Bristol	76 miles
▪ Exeter	84 miles
▪ London	105 miles

By Train

▪ Poole	9 minutes
▪ Southampton	28 minutes
▪ London Waterloo	1 hour 45 minutes
▪ Bristol Temple Meads	2 hours 30 minutes

By Plane

Bournemouth Airport is approximately 5 miles from the site which provides domestic and international flights.

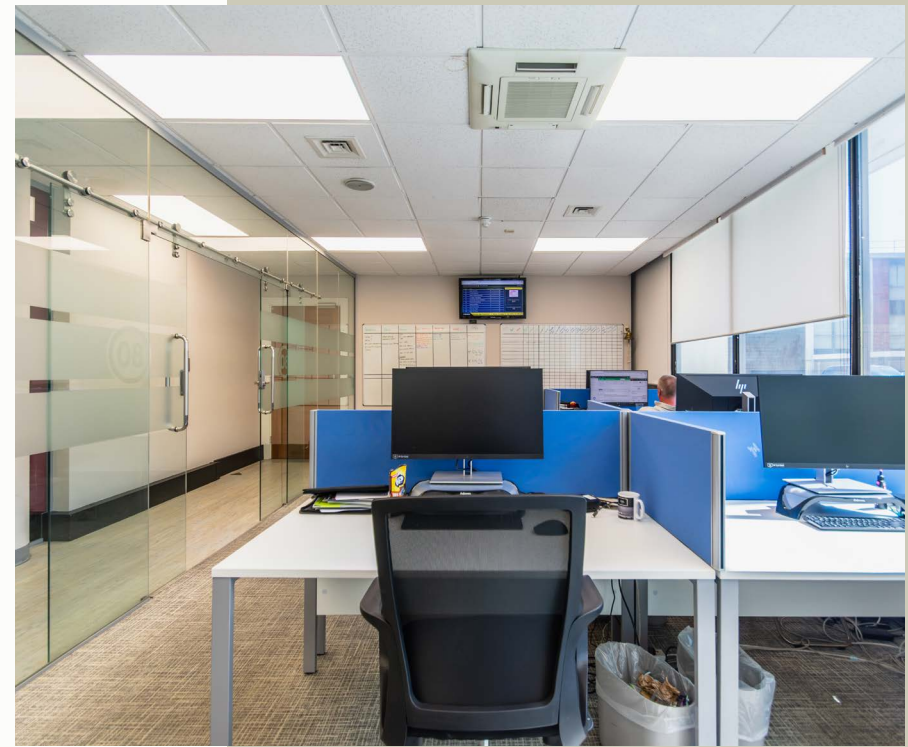



Description

Ocean 80 is a landmark 10 storey office building situated in a highly visible position fronting Holdenhurst Road.

There are impressive communal areas which include a welcoming receptionist with secure access to the building, a cafe offering a wide range of food and beverages and a private gym which tenants have the opportunity to join and use for free.

Specification

- Suspended ceiling with inset lighting
- Air conditioning and fresh air system
- Car-parking in a barrier controlled car-park
- Dedicated male and female cloakrooms
- Use of electric vehicle charging points



Floor Areas/ Rents/Parking

Option 1: Office, Kitchenette & Boardroom

- 110 sq m // 1,189 sq ft
- 2 car parking spaces
- Rent: **£28,600 per annum** exclusive

Option 2: Office & Kitchenette

- 87 sq m // 937 sq ft
- 2 car parking spaces
- Rent: **£22,500 per annum** exclusive

Lease

The suite is available to let by way of a new full repairing and insuring lease for a negotiable term, incorporating upward only open market rent reviews.

Rateable Value

£21,500 (from 1.4.26)

The car-parking spaces have separate assessments. In the event a tenant proceeds with option 2, the rateable value will need to be reassessed.

EPC Rating

B - 35

VAT

The premises are currently not elected for VAT.

Legal Costs

Each party is to be responsible for their own legal costs incurred in the transaction.

Service Charge

A service charge is payable in respect of the upkeep, management and maintenance of the common parts within the building. Interested are advised to make further enquiries.


Viewings

Strictly by prior appointment through the sole agents, **Goadsby**, through whom all negotiations must be conducted.



James Edwards 07801 737497
james.edwards@goadsby.com



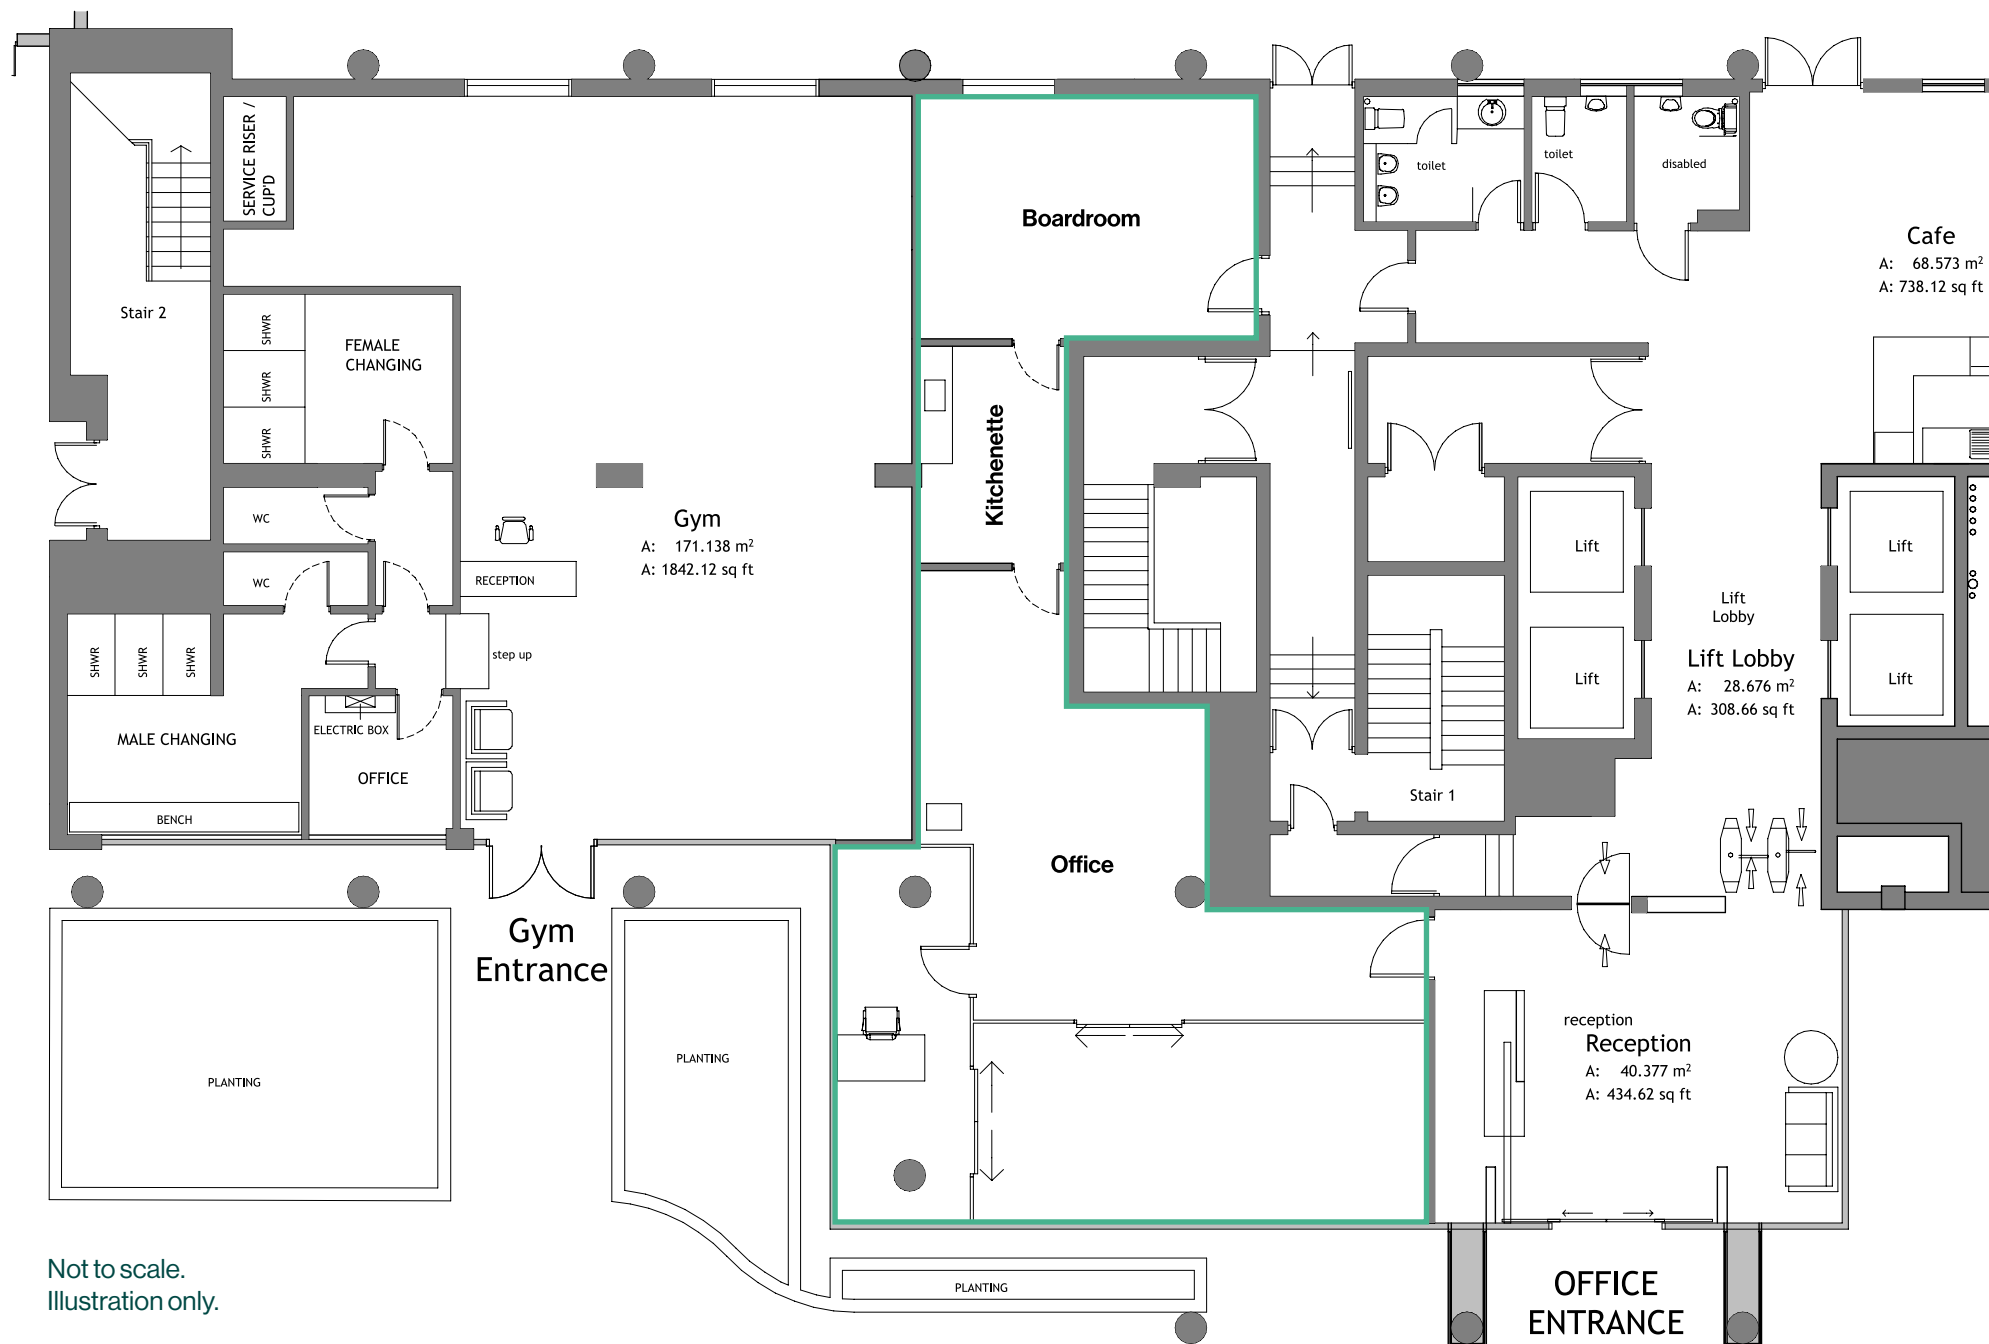

Not to scale.
Illustration only.

Important

THE CODE FOR LEASING BUSINESS PREMISES

The Code for Leasing Business Premises in England and Wales strongly recommends you seek professional advice from a surveyor or solicitor before agreeing or signing a business tenancy/lease agreement. The Code is available [HERE](#).

IDENTIFICATION

Under Anti-Money Laundering Regulations and Financial Sanctions, we are obliged to verify the identity of a proposed purchaser or tenant once a sale or letting has been agreed and prior to instructing solicitors. This is to help combat fraud and money laundering and the requirements are contained in statute. A letter will be sent to the proposed purchaser or tenant once terms have been agreed.

FINANCIALS

Once a letting has been agreed, the landlord may request copies of the most recent accounts/bank statements for the proposed tenant as part of the letting process. This does not form part of a contract, nor constitute a deposit in any respect of any transaction, nor does it guarantee acceptance by the landlord.

These particulars are believed to be correct, but their accuracy is not guaranteed and they do not form an offer or contract. STRICTLY SUBJECT TO CONTRACT, ALL MEASUREMENTS APPROXIMATE. Agents note: At no time have we undertaken a structural survey and services have not been tested. Interested parties should satisfy themselves as necessary, to the structural integrity of the premises and condition/working order of services, plant or equipment.

OCEAN⁸⁰

GROUND FLOOR, 80 HOLDENHURST ROAD, BOURNEMOUTH, DORSET BH8 8AQ