
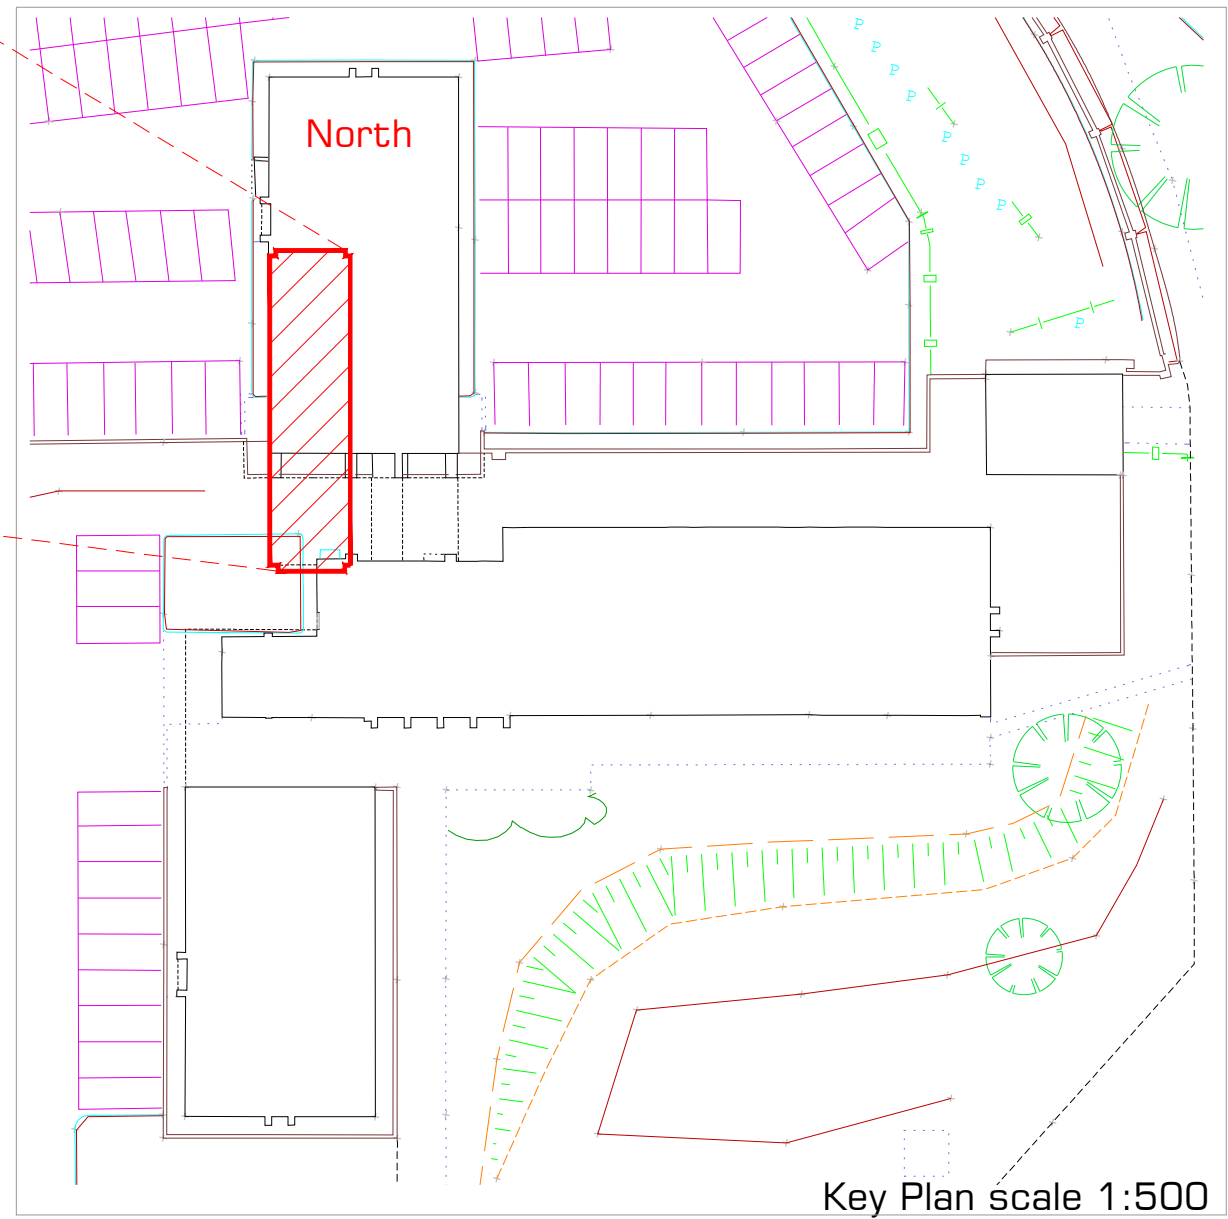
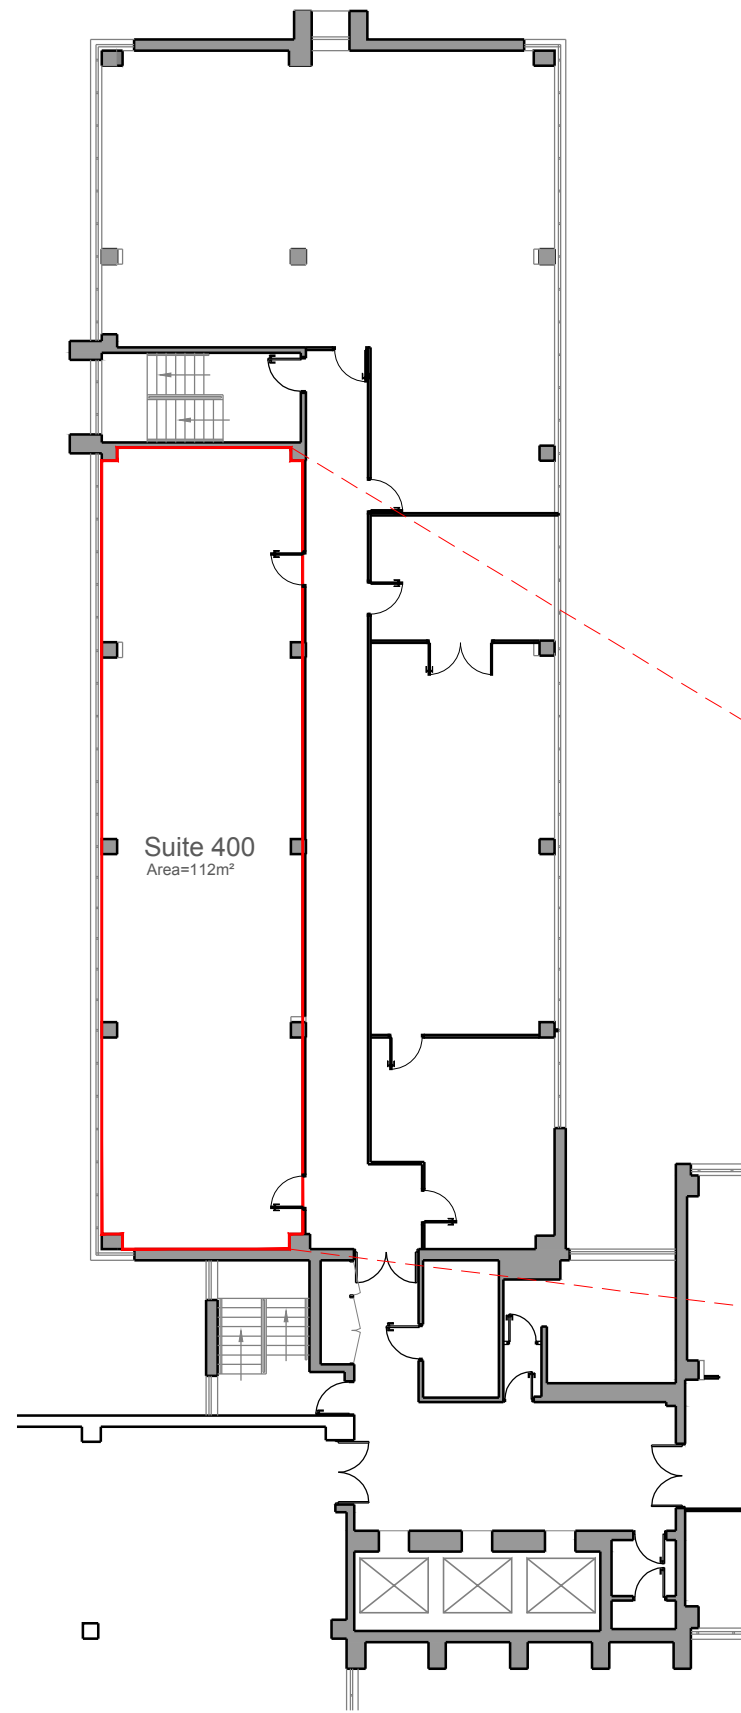


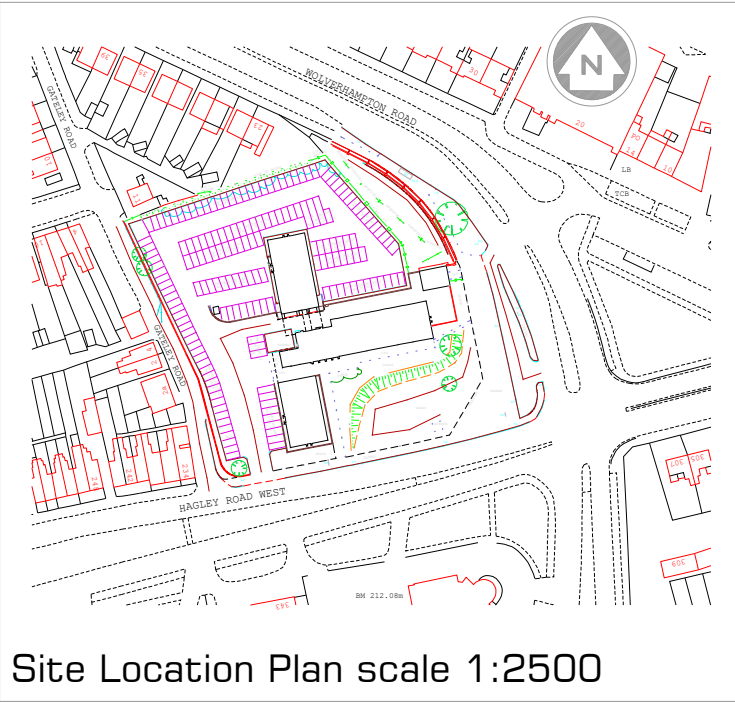

Project: Trigate Fourth Floor 210-222 Hagley Road West		
Title: Demise Suite 400 North		
Date: 25/04/13	Scale: As marked @A3	Rev:
Cad No: 142	Dwg No: 04-1	layout No: 400

Nurton Developments Limited
11 Waterloo Street
Birmingham
B2 5TB

nurton
DEVELOPMENTS

tel: 0121 222 4345 fax: 0121 643 3105
www.nurtondevelopments.com