




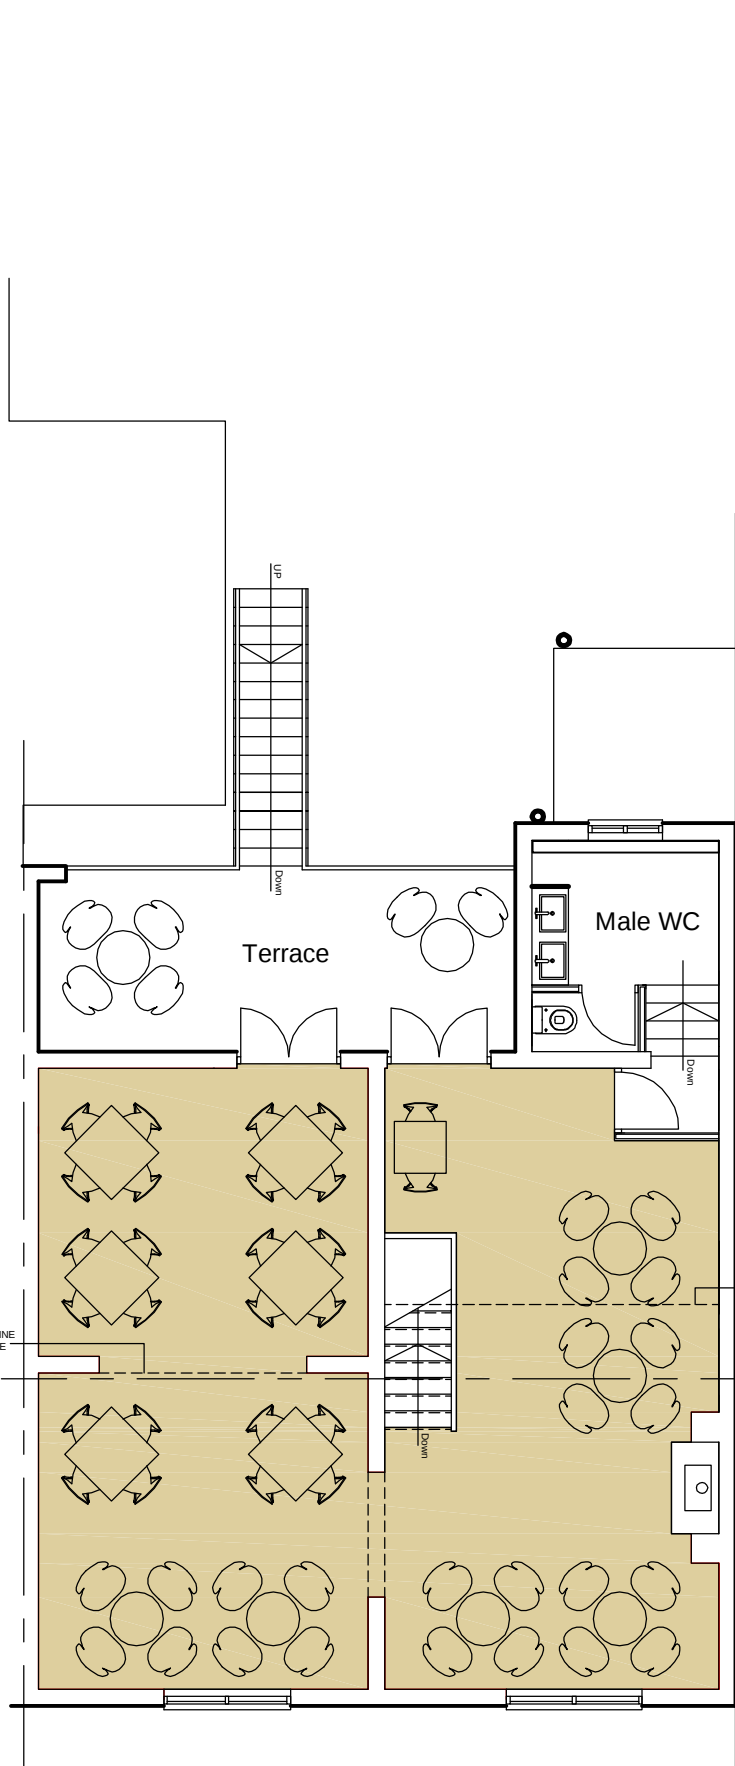

FIRST FLOOR

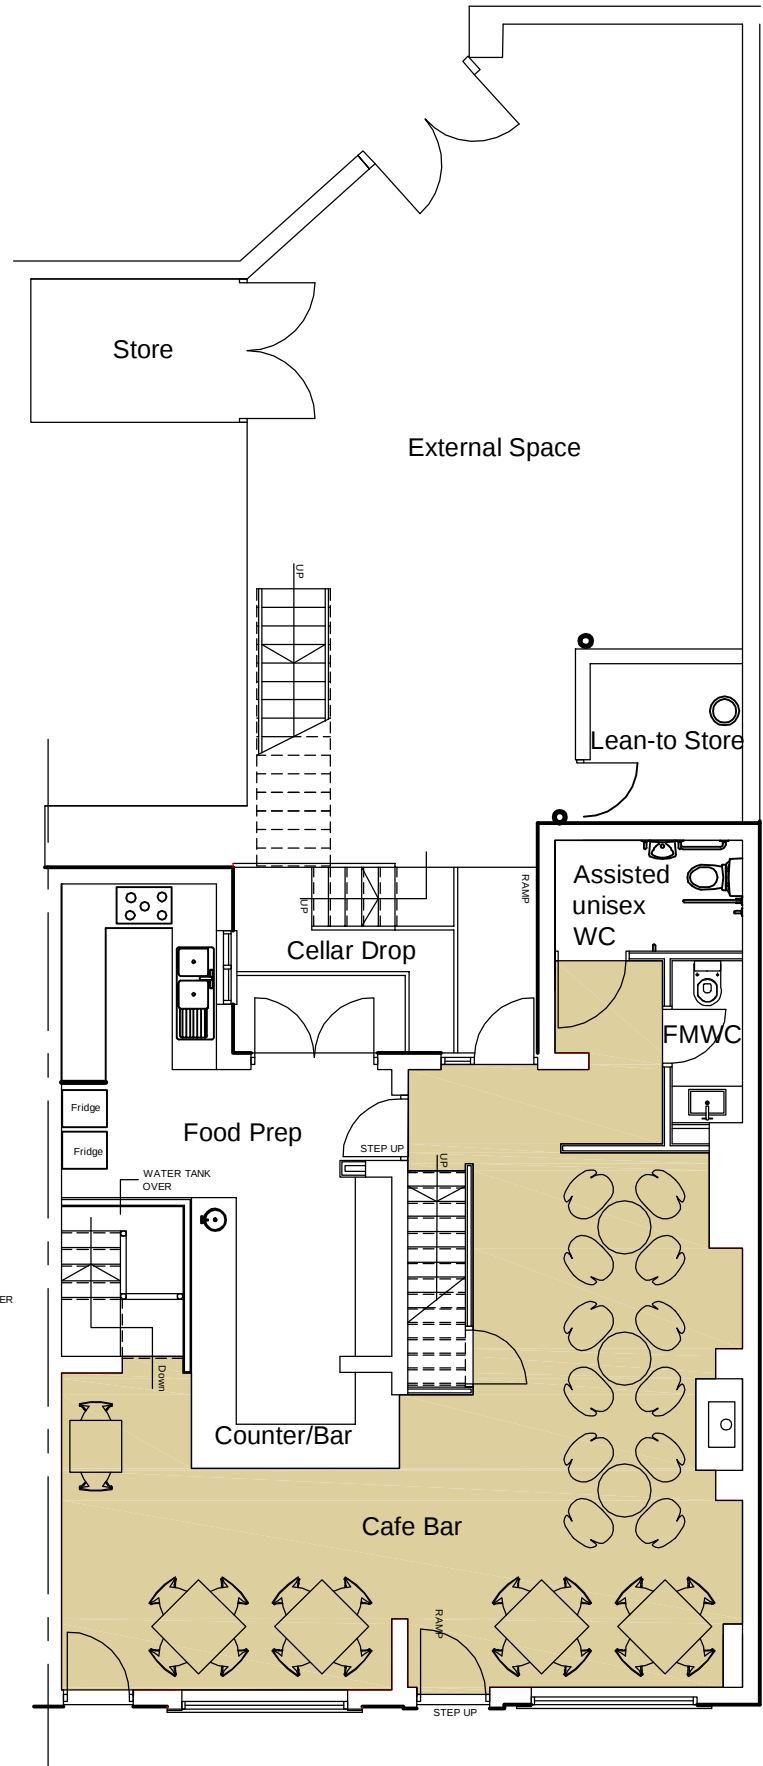

GROUND FLOOR

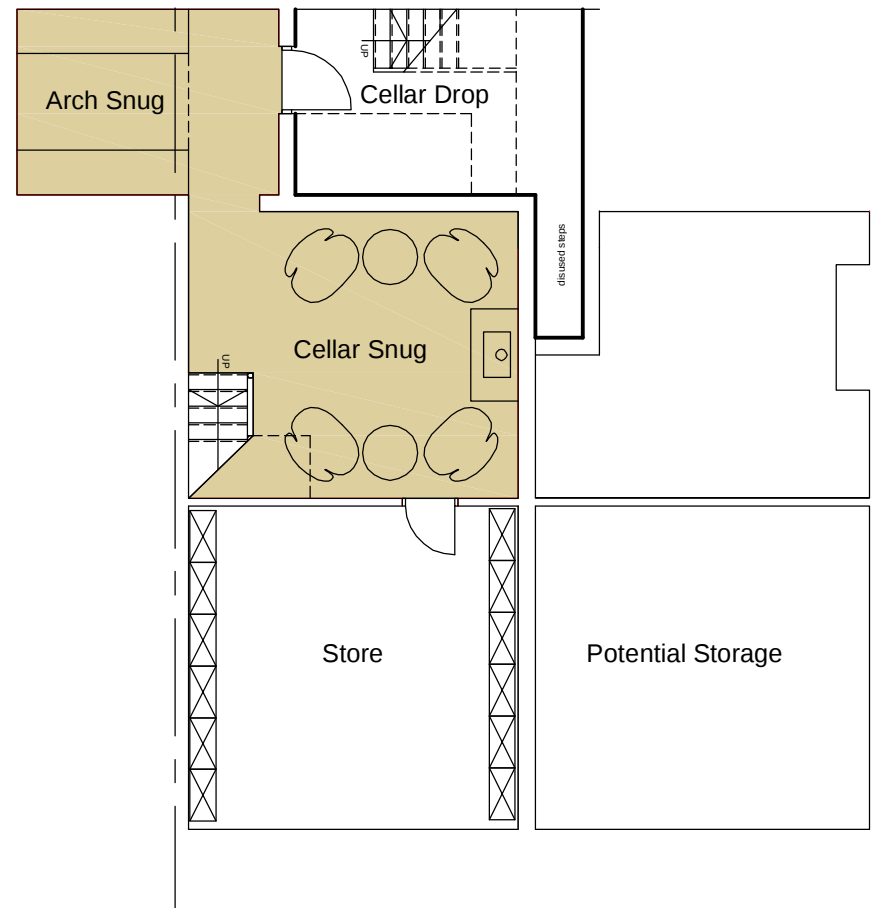

BASEMENT FLOOR

This drawing is the copyright and sole property of GettinsHogbenMelia Ltd and may not be copied, transmitted or disclosed in whole or in part to any third party or undisclosed person without their prior written consent.

This drawing is to be read in conjunction with all other relevant drawings, specifications and information prepared by our consultants and sub consultants that may apply to the project.

Whilst this drawing is prepared to the specified scale, effects of the printing process may affect its accurate reproduction. Please do not scale from printed drawings and use only printed figured dimensions. Report any discrepancies to Gettins Hogben Melia.

Rev	Date	Drawn	Description	Checked
-----	------	-------	-------------	---------

GettinsHogbenMelia
www.ghmuk.com

Arthur House Chorlton Street Manchester M1 3 EJ
1 City Square Leeds Yorkshire LS1 2ES
3 More London Riverside Nr Tower Bridge SE1 2RE
Short House 1-5 Short Street Macclesfield Cheshire SK11 6BF

+44(0)161 236 7211
+44(0)113 366 3101
+44(0)203 283 4111
+44(0)1625 511 998

Client

Mr. & Mrs. S. Melia

Project

52 / 54 Sunderland Street
Macclesfield
Cheshire

Drawing

Proposed Floor Layout Plans

Drawing Status

PLANNING

Scale	Project Reference	Original Sheet Size
1:50	3289	A1
Drawn By	Date	Checked By
SMT	Oct2010	SM
Drawing Reference	Revision Number	
3289.1	5	