
Office Entrance

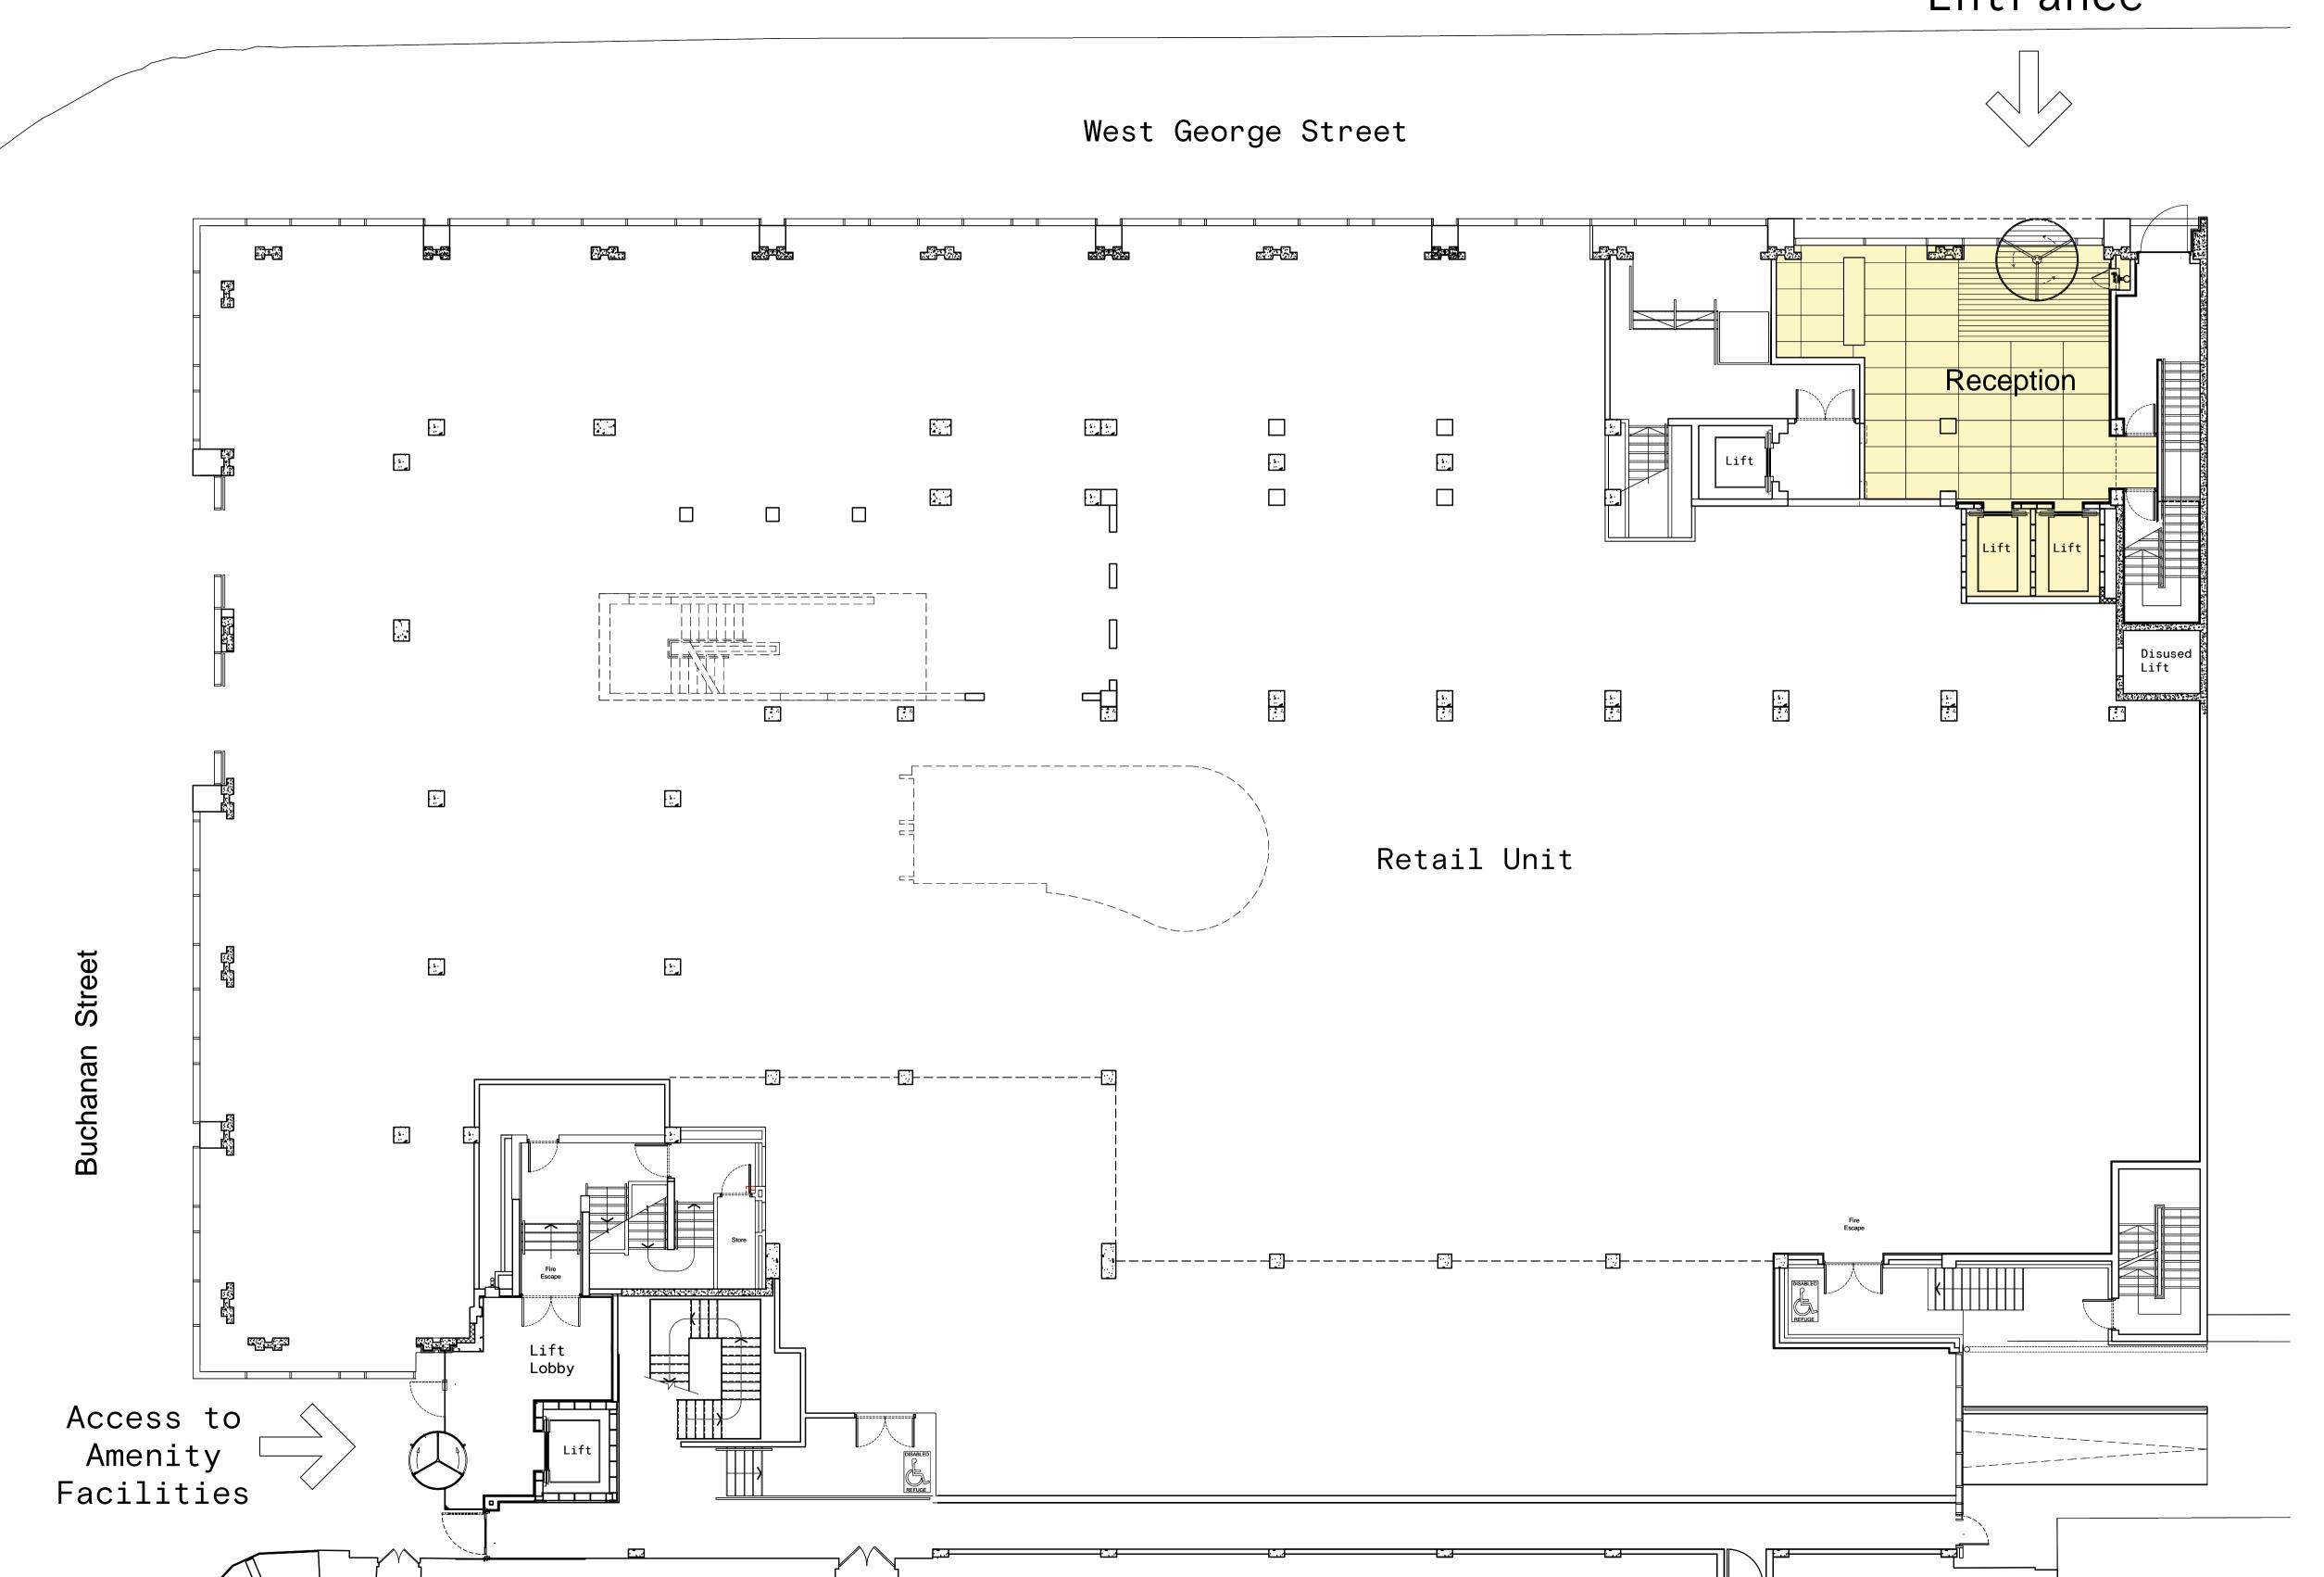

The Contractor will be held to have examined the site and checked all dimensions and levels before commencing construction work.

No assumption should be made without reference to the Architect.

No dimensions should be scaled from this drawing.

Rev: Description: Date: By:



Cooper Cromar ONYX 215 Bothwell Street Glasgow G2 7EZ

- T +44 (0) 141 332 2570
- F +44 (0) 141 332 2580
- E info@coopercromar.com

coopercromar.com

For Information

Client:

Lujo Properties Limited

Project Title:

51 West George Street Glasgow

Option A

Drawing Title:

Marketing Plan Ground Floor

24061 AL(0)050

Scale:		Date:	
1.100@A1		October 2025	
Drawn by:		Checked by:	
SEW			
Job No:	Drawing No	:	Rev: