


<h1 style="margin: 0;">HCL Interiors</h1> <p style="margin: 0; letter-spacing: 5px;">R E D E F I N I N G S P A C E</p>			
CLIENT: WATKIN PROPERTY VENTURES LTD.			
SITE: SOVEREIGN GATE RICHMOND, LONDON.			
TITLE: LOWER GROUND FLOOR GENERAL ARRANGEMENT PLAN			
SCALE: AT A1: 1:75	DATE: AUG 2022	DRAWN: BDL	CHECKED: AM
PROJECT NO: 100	DRAWING NO: 100_GA_LG_01		REVISION: C1

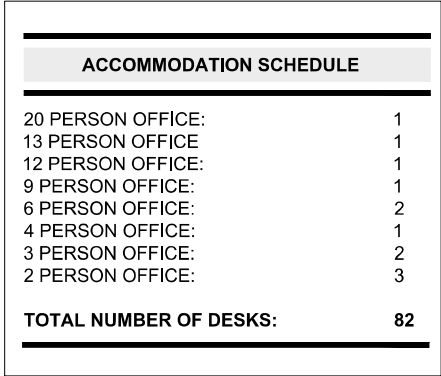

P3	REVISION 3	RDL	18/08/2022
P2	AMENDED TO COMMENTS	RDL	17/08/2022
P1	FOR REVIEW	RDL	12/08/2022
REV:	DESCRIPTION:	BY:	DATE:
STATUS:	REVISION 3		

HCL Interiors
REDEFINING SPACE


CLIENT: WATKIN PROPERTY VENTURES LTD.

SITE: SOVEREIGN GATE
RICHMOND, LONDON.

TITLE: GROUND FLOOR
PROPOSED GA PLAN

SCALE AT A1: 1:75	DATE: JUN 2022	DRAWN: BDL	CHECKED: AM
PROJECT NO: 100	DRAWING NO: 100 GA GND 01		REVISION: P3

Notes:

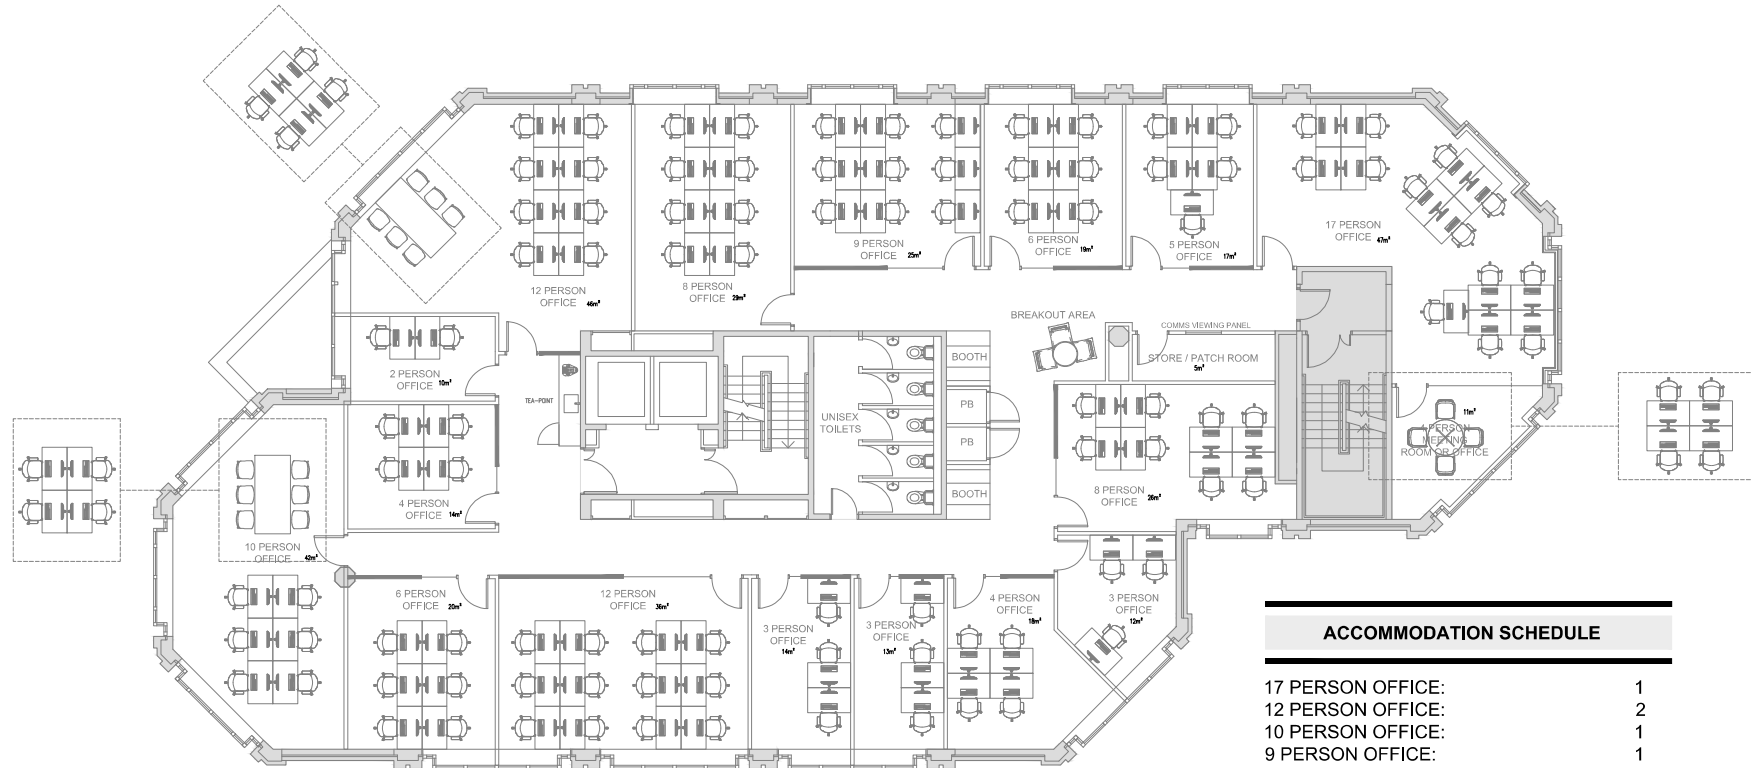

ACCOMMODATION SCHEDULE

17 PERSON OFFICE:	1
12 PERSON OFFICE:	2
10 PERSON OFFICE:	1
9 PERSON OFFICE:	1
8 PERSON OFFICE:	2
6 PERSON OFFICE:	2
5 PERSON OFFICE:	1
4 PERSON OFFICE:	2
3 PERSON OFFICE:	3
2 PERSON OFFICE:	1

TOTAL NUMBER OF DESKS: 112

Notes:

C1	AMENDED TO COMMENTS	BDL	14/09/2022
P3	REVISION 3	BDL	16/08/2022
P2	AMENDED TO COMMENTS	BDL	17/08/22
P1	FOR REVIEW	BDL	12/08/22
REV	DESCRIPTION	BY	DATE
SITE:	CONSTRUCTION		


HCL Interiors
REDEFINING SPACE

CLIENT: WATKIN PROPERTY VENTURES LTD.

SITE: SOVEREIGN GATE
RICHMOND, LONDON.

TITLE: FIRST FLOOR
PROPOSED GA PLAN

SCALE # AT:	DATE:	DRAWN:	CHECKED:
1:75	JUN 2022	BDL	AM
PROJECT NO:	DRAWING NO:	REVISION:	
100	100_GA_01_01	C1	

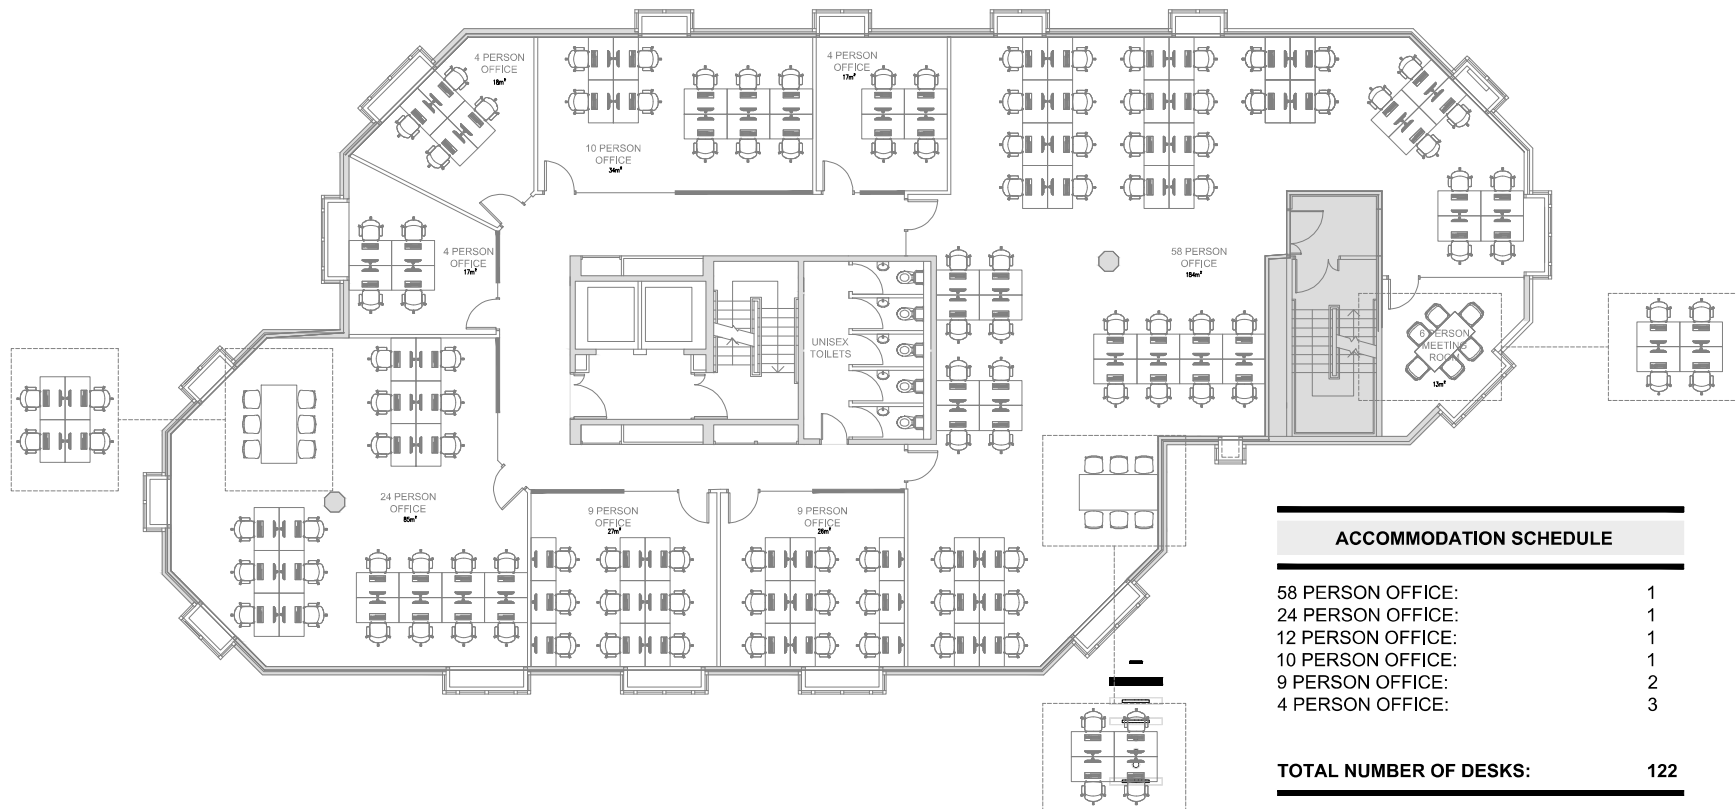

ACCOMMODATION SCHEDULE	
58 PERSON OFFICE:	1
24 PERSON OFFICE:	1
12 PERSON OFFICE:	1
10 PERSON OFFICE:	1
9 PERSON OFFICE:	2
4 PERSON OFFICE:	3
TOTAL NUMBER OF DESKS:	122

Notes:

P3	REVISION 3	BDL	18/08/2022
P2	AMENDED TO COMMENTS	BDL	17/08/22
P1	FOR REVIEW	BDL	19/08/22
REV:	DESCRIPTION:	BY:	DATE:
SHEET:	REVISION 3		

HCL Interiors


REDEFINING SPACE

CLIENT: WATKIN PROPERTY VENTURES LTD.

SITE: SOVEREIGN GATE
RICHMOND, LONDON.

TITLE: SECOND FLOOR
PROPOSED GA PLAN

SCALE 1/1:	DATE:	DRAWN:	CHECKED:
1:75	JUN 2022	BDL	AM
PROJECT NO:	DRAWING NO:	REVISION:	
100	100_GA_02_01	P3	

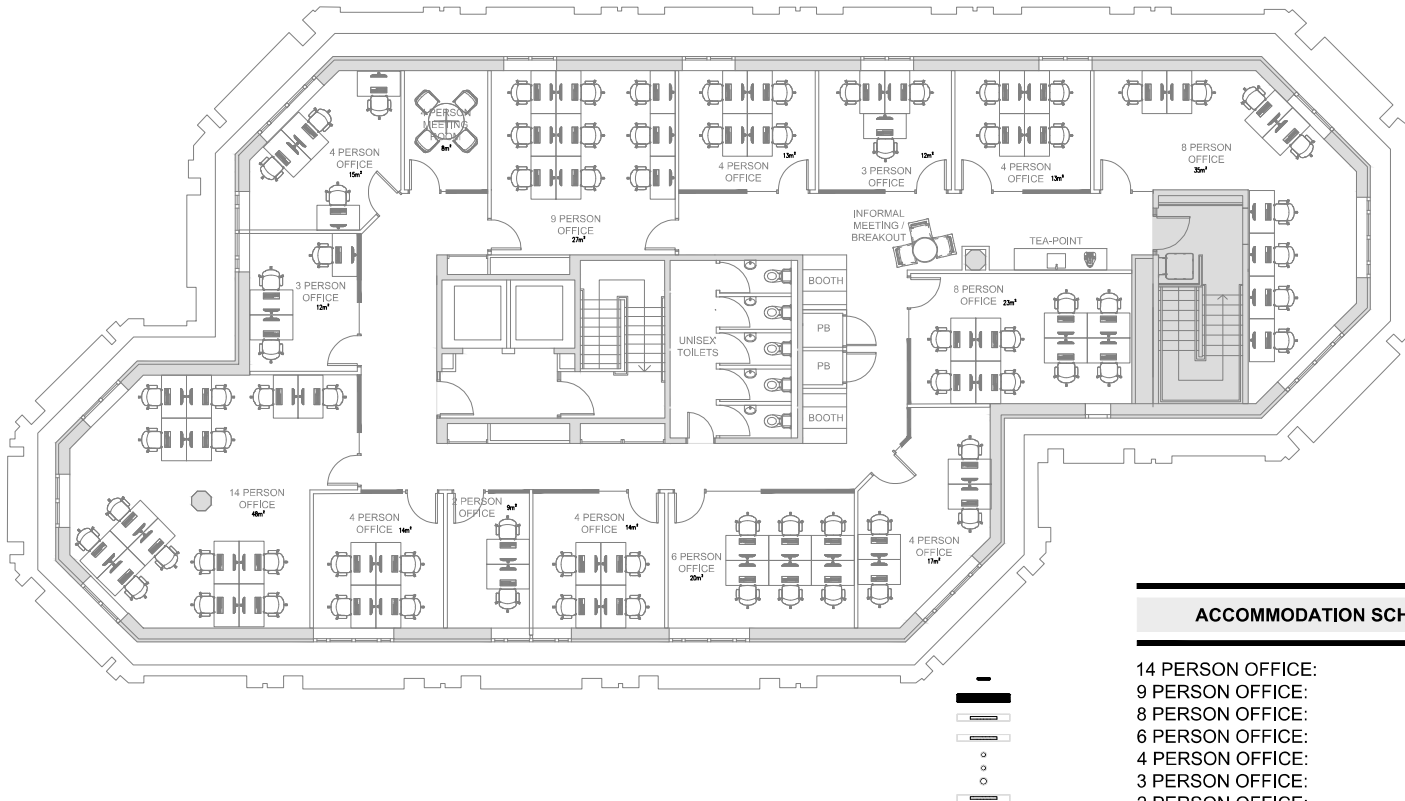

ACCOMMODATION SCHEDULE

14 PERSON OFFICE:	1
9 PERSON OFFICE:	1
8 PERSON OFFICE:	2
6 PERSON OFFICE:	1
4 PERSON OFFICE:	5
3 PERSON OFFICE:	2
2 PERSON OFFICE:	1

TOTAL NUMBER OF DESKS: 73

Notes:

C1	CONSTRUCTION	BDL	4/09/2022
P3	REVISION 3	BDL	5/09/2022
P2	AMENDED TO COMMENTS	BDL	17/09/22
P1	FOR REVIEW	BDL	12/08/22
REV	DESCRIPTION	BY	DATE
SITE:	CONSTRUCTION		

HCL Interiors
REDEFINING SPACE

CLIENT: WATKIN PROPERTY VENTURES LTD.

SITE: SOVEREIGN GATE
RICHMOND, LONDON.

TITLE: THIRD FLOOR
PROPOSED GA PLAN

SCALE 1/1:	DATE: JUN 2022	BY: BDL	CHECKED: AM
PROJECT NO: 100	DRAWING NO: 100_GA_03_01	REVISION: C1	