




\*\*\* Hatched Ground Floor Excluded \*\*\*

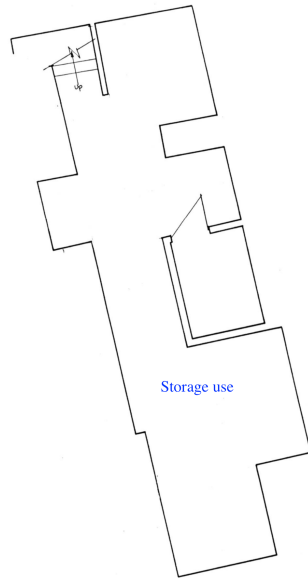

Cellar

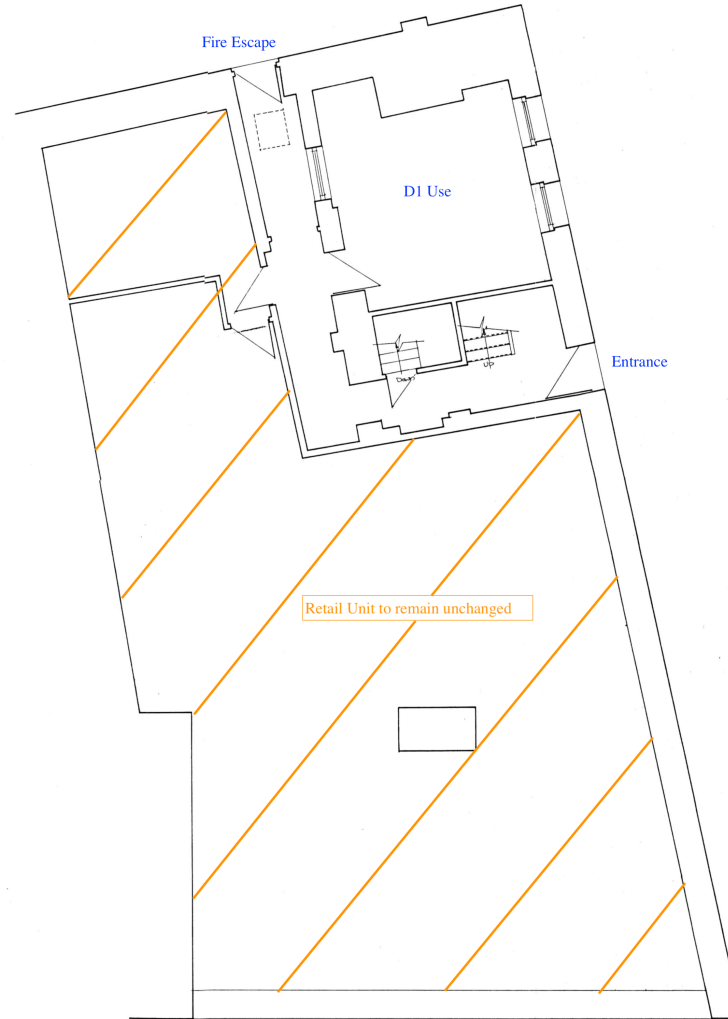

Ground Floor

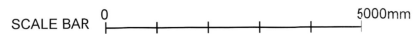

Notes:  
All dimensions must be checked on site and not scaled from this drawing.

Lower Floors

Existing Use


31, St. Giles,  
Oxford.

James Styles+Whitlock  
Scale 1:50 on A1


7/3/2020 Drawn by JC

Drw. No. 31B Rev.


Notes:  
All dimensions must be checked on site and not scaled from this drawing.

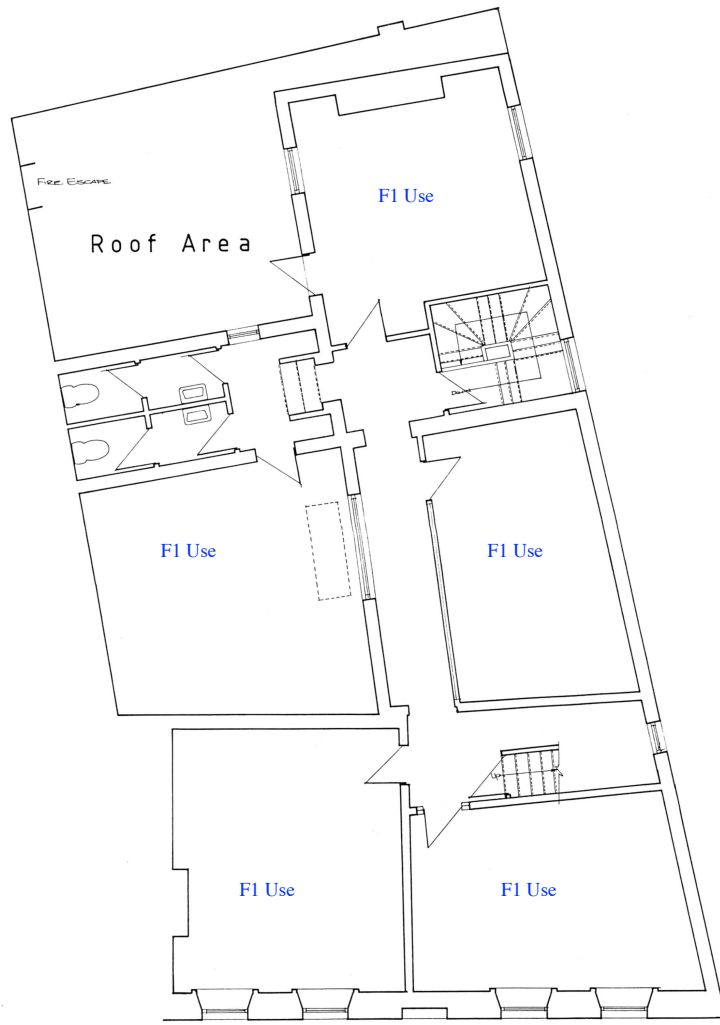

First Floor

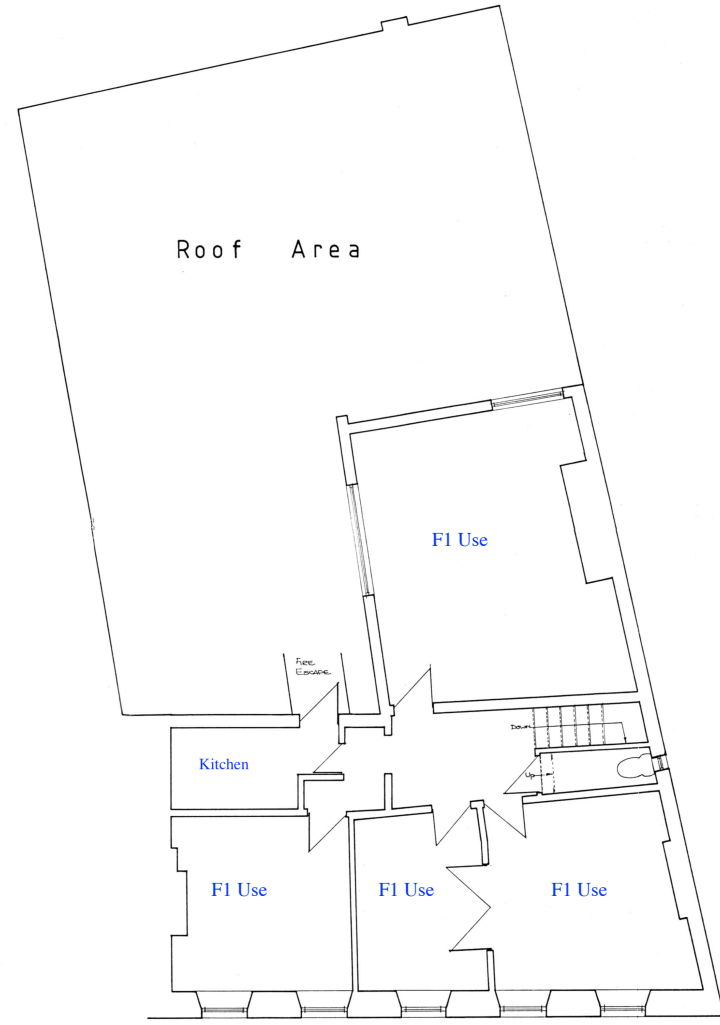

Second Floor

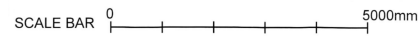

Upper Floors

Existing Use

31, St. Giles,  
Oxford.

James Styles+Whitlock

Scale 1:50 on A1

7/3/2020

Drawn by JC

Dwg. No.	31A	Rev.
----------	-----	------