


Contractors to check all dimensions on drawing.


Do not scale except for planning purposes, work to figured dimensions.

This drawing must be read in conjunction with all relevant consultants drawings.

This drawing is based on Cad information supplied by others.

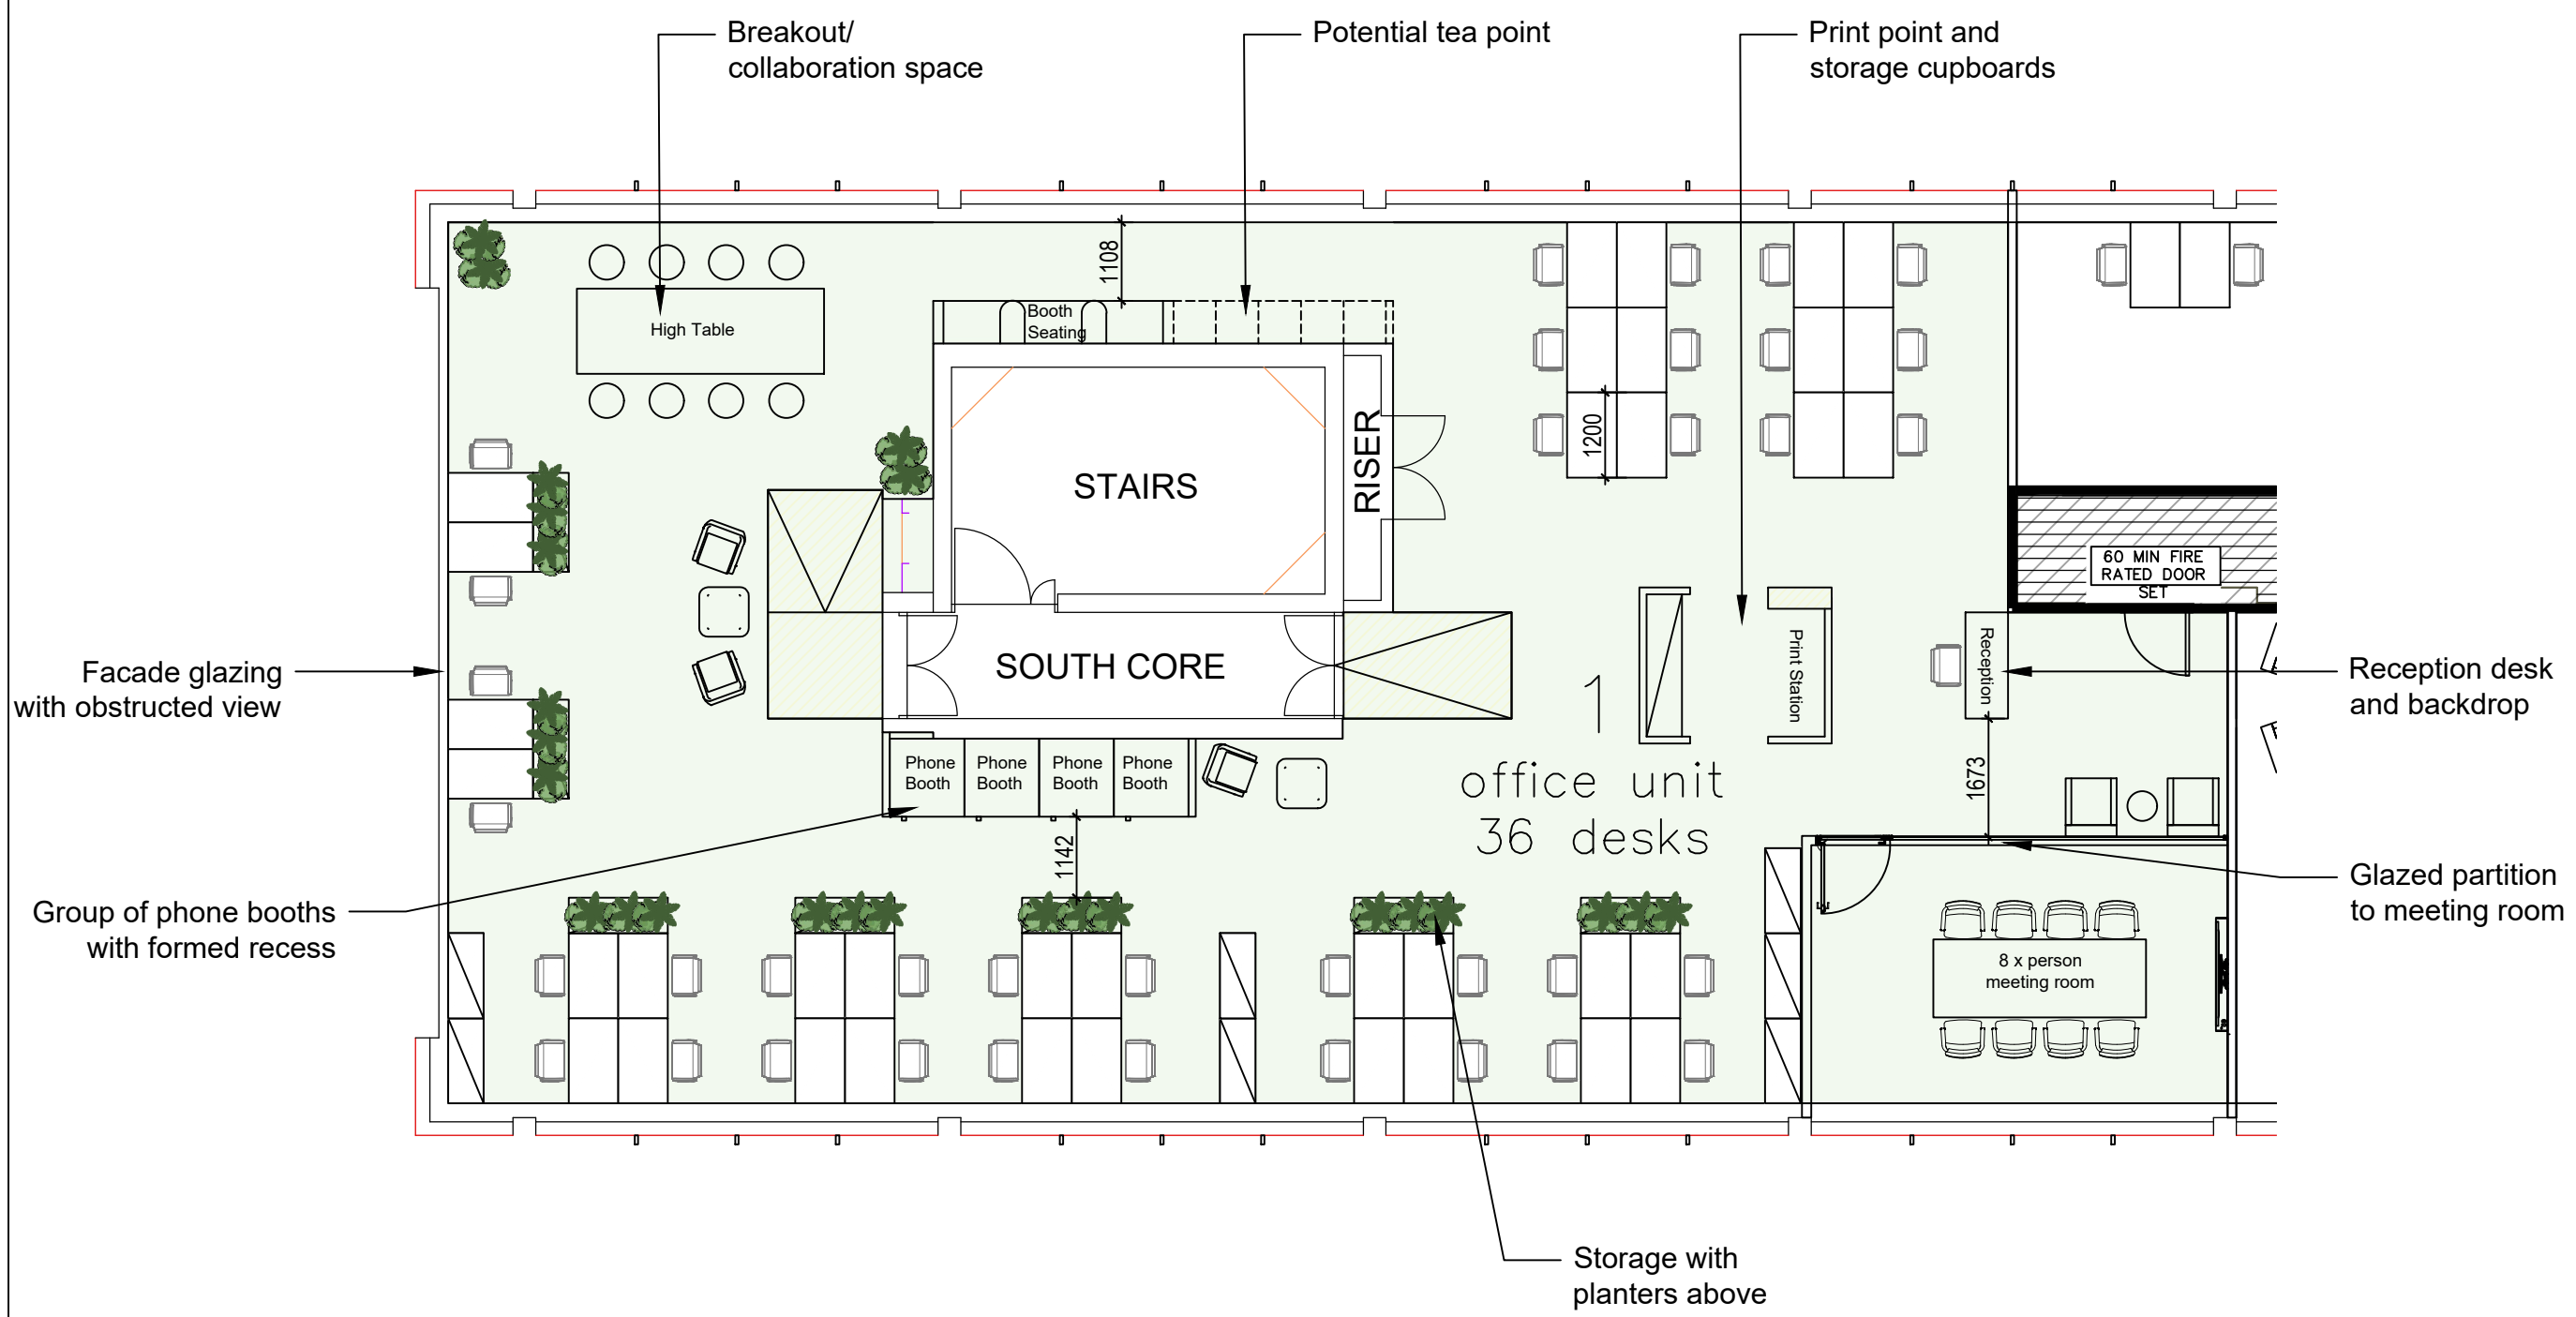

**BRUNEL HOUSE L09 SUITE 01**  
**1:100 @ A3**

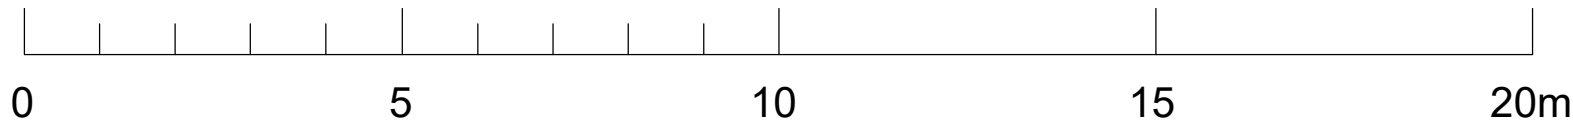

NIA_2637sf	
36 desks	
8 person meeting room	
Dedicated reception and waiting area	
Print Point	
Potential for dedicated tea point	



Project: Brunel House	
Title: Furniture Layout Suite 01_ Level 09	
Date August 2021	Scale 1:100 @ A3