



NIA : 6,448 Sq FT
599 m2

- 2.01 - 829 sqft
- 2.02 - 807 sqft
- 2.03 - 652 sqft
- 2.05 - 506 qsft
- 2.06 - 367 sqft

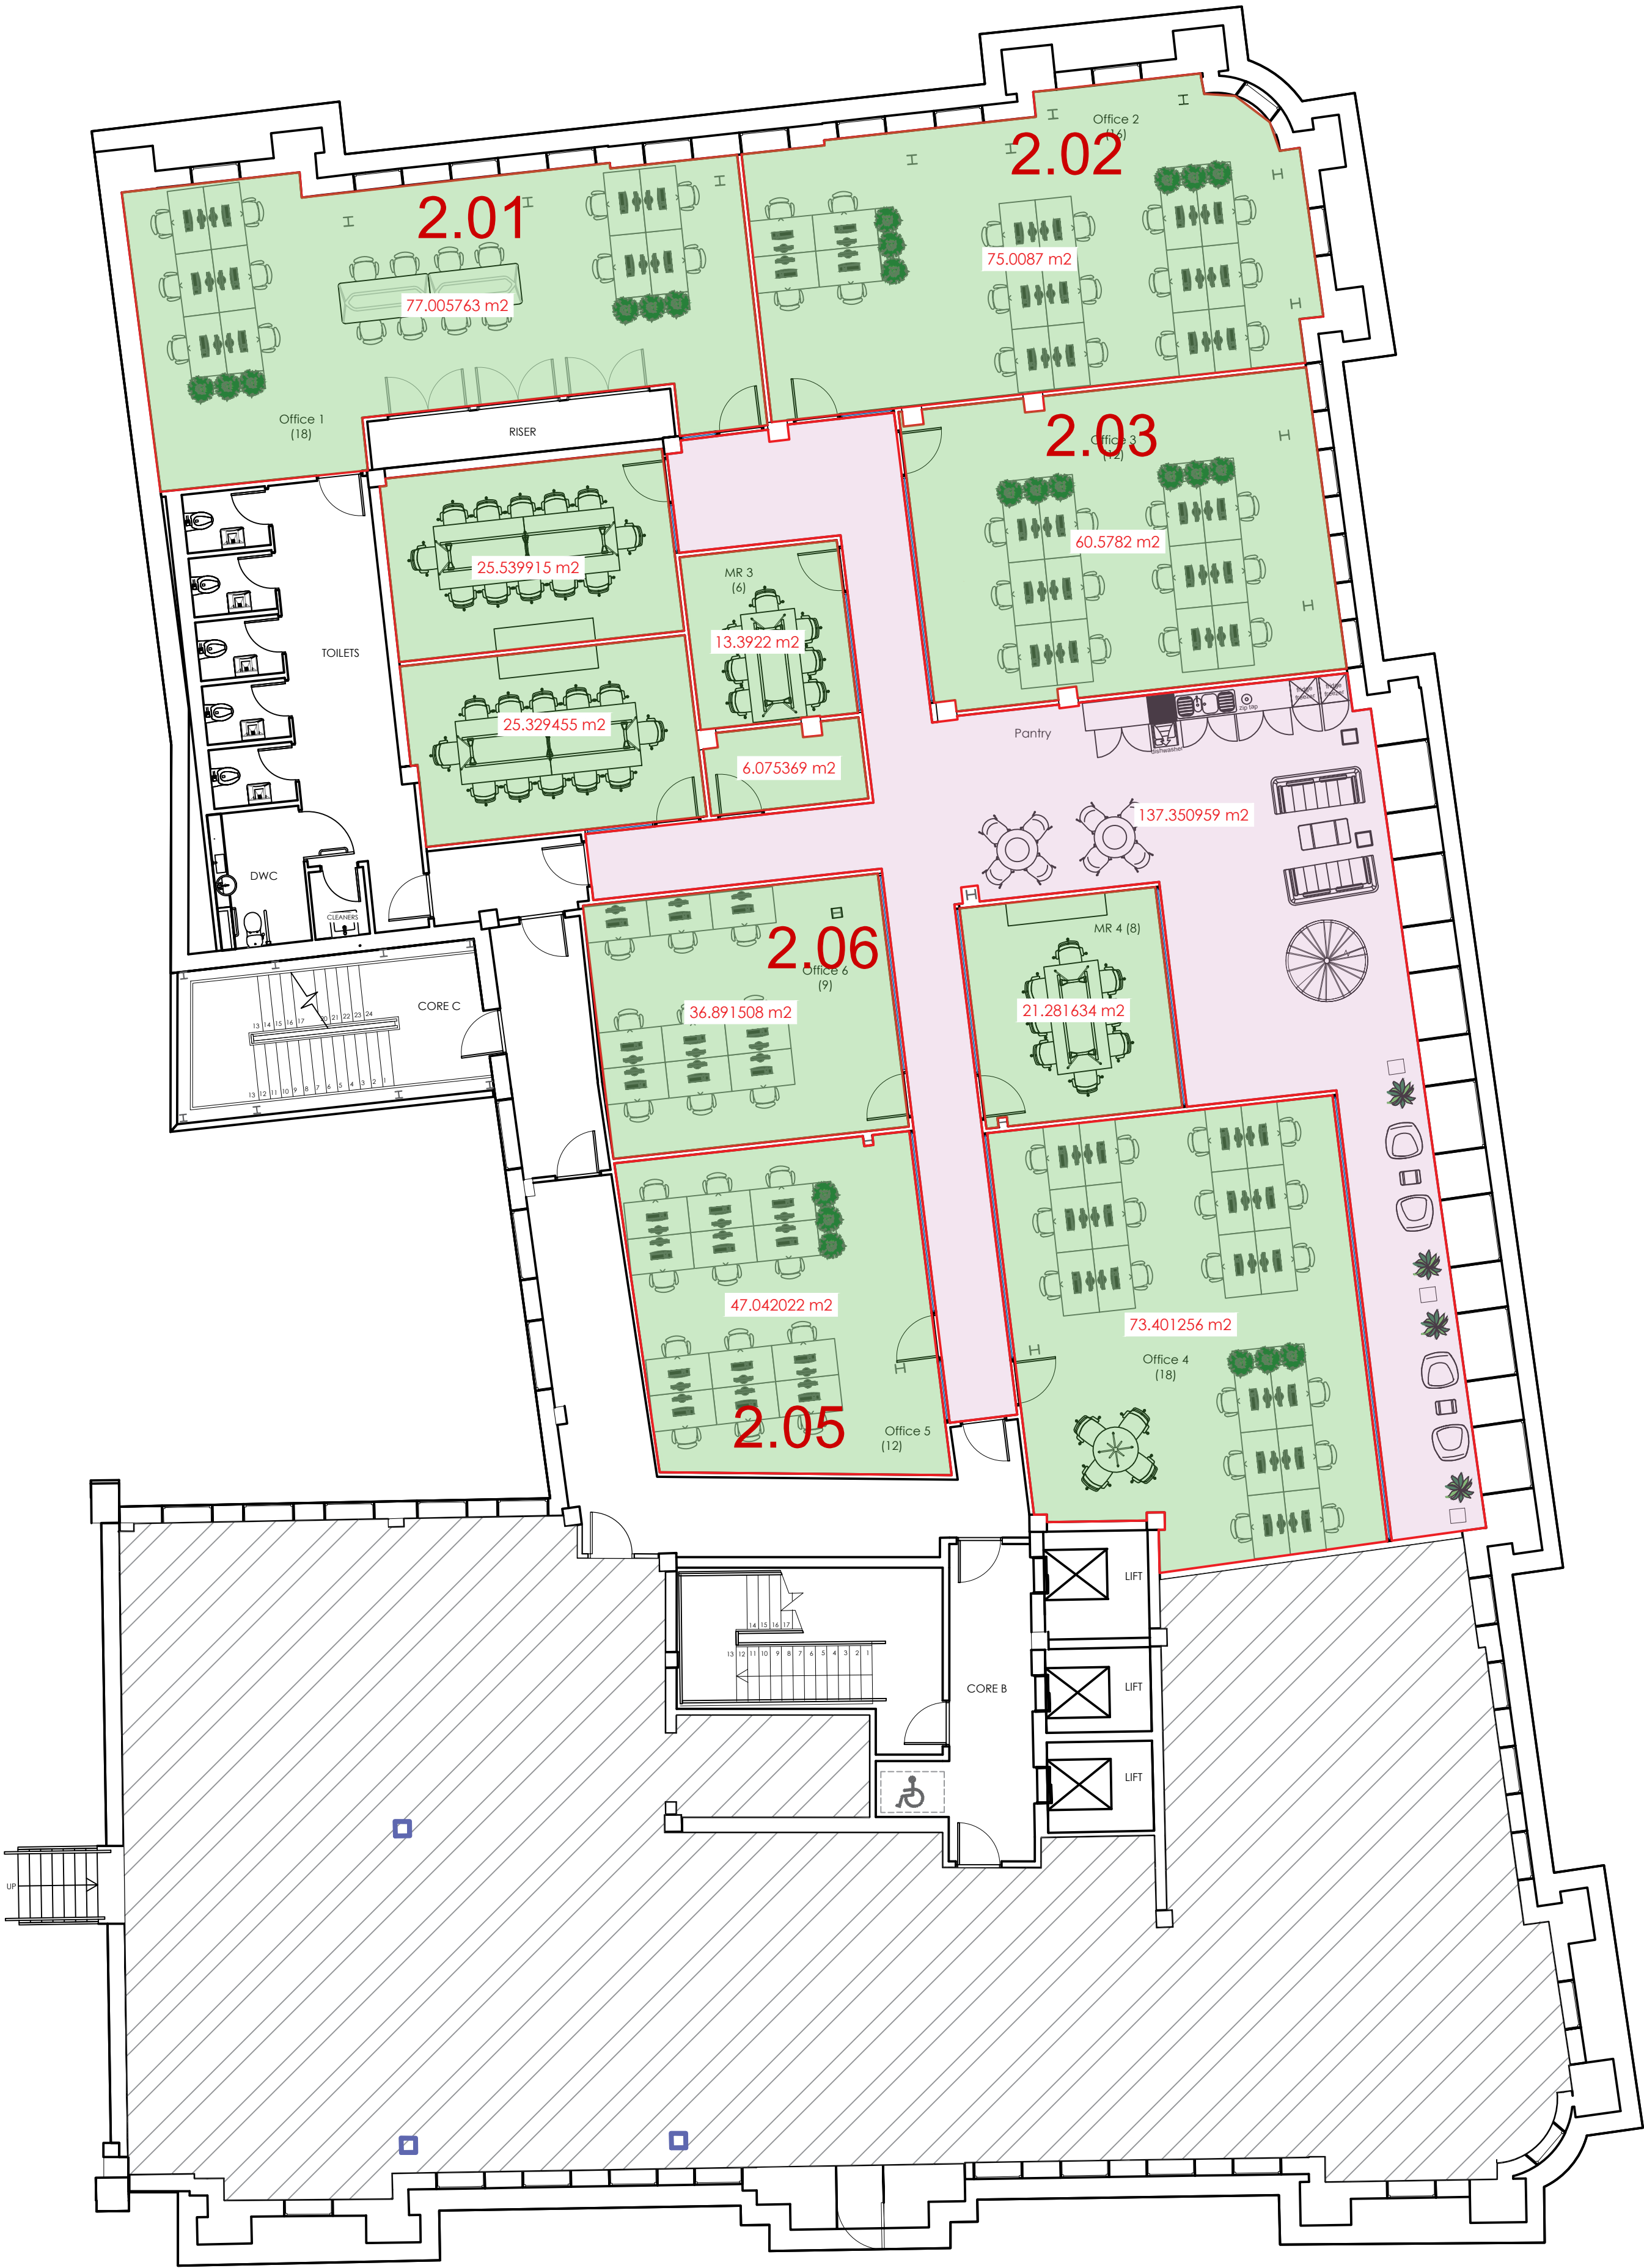

Second
SCALE BAR 1:100

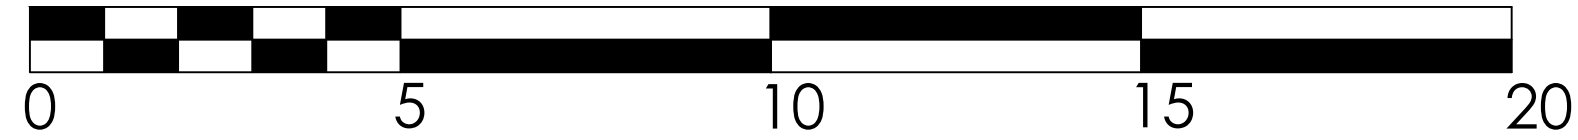

This drawing is protected by the Design Copyright Act 1968 and may not be copied or reproduced without consent.

All dimensions, setting out and levels must be checked on site and not to be scaled off of this drawing prior to ordering & starting work on site.

Notes:

Number of desks :

- L02 - Total: 128**
- Formal Desking - **77**
- Agile Desking - **12**
- 4 x Meeting Rooms - **39**

NIA : 6,448 Sq FT
599 m2

STATUS: FOR CONSTRUCTION



CLIENT: EPUK

SITE: 44 NEWHALL ST

FLOOR: SECOND

DRAWING TYPE: AREA

SCALE AT A1:	DATE:	DRAWN:	CHECKED:
1:100	30/03/22	JA	DOK
PROJECT REF:	DRAWING NUMBER:	REVISION:	
OI2125	43-003	/	

OFFICE INNOVATIONS
creating space for success
Address: 1-3 Factory Lane
Chilwell, Nottingham
NG9 4AA
Tel: 0115 925 7898
Email: info@officeinnovations.co.uk

Printed: 30 March 2022 16:12:28