
OPTION A SPACE PLAN OCCUPANCY

- X 20 DESKS (1600)
 X 8 PERSON MEETING ROOM
 X 12 PERSON MEETING ROOM
- X 2 PERSON TEAMS/MEETING ROOM
- X 1 KITCHEN/BREAKOUT AREA

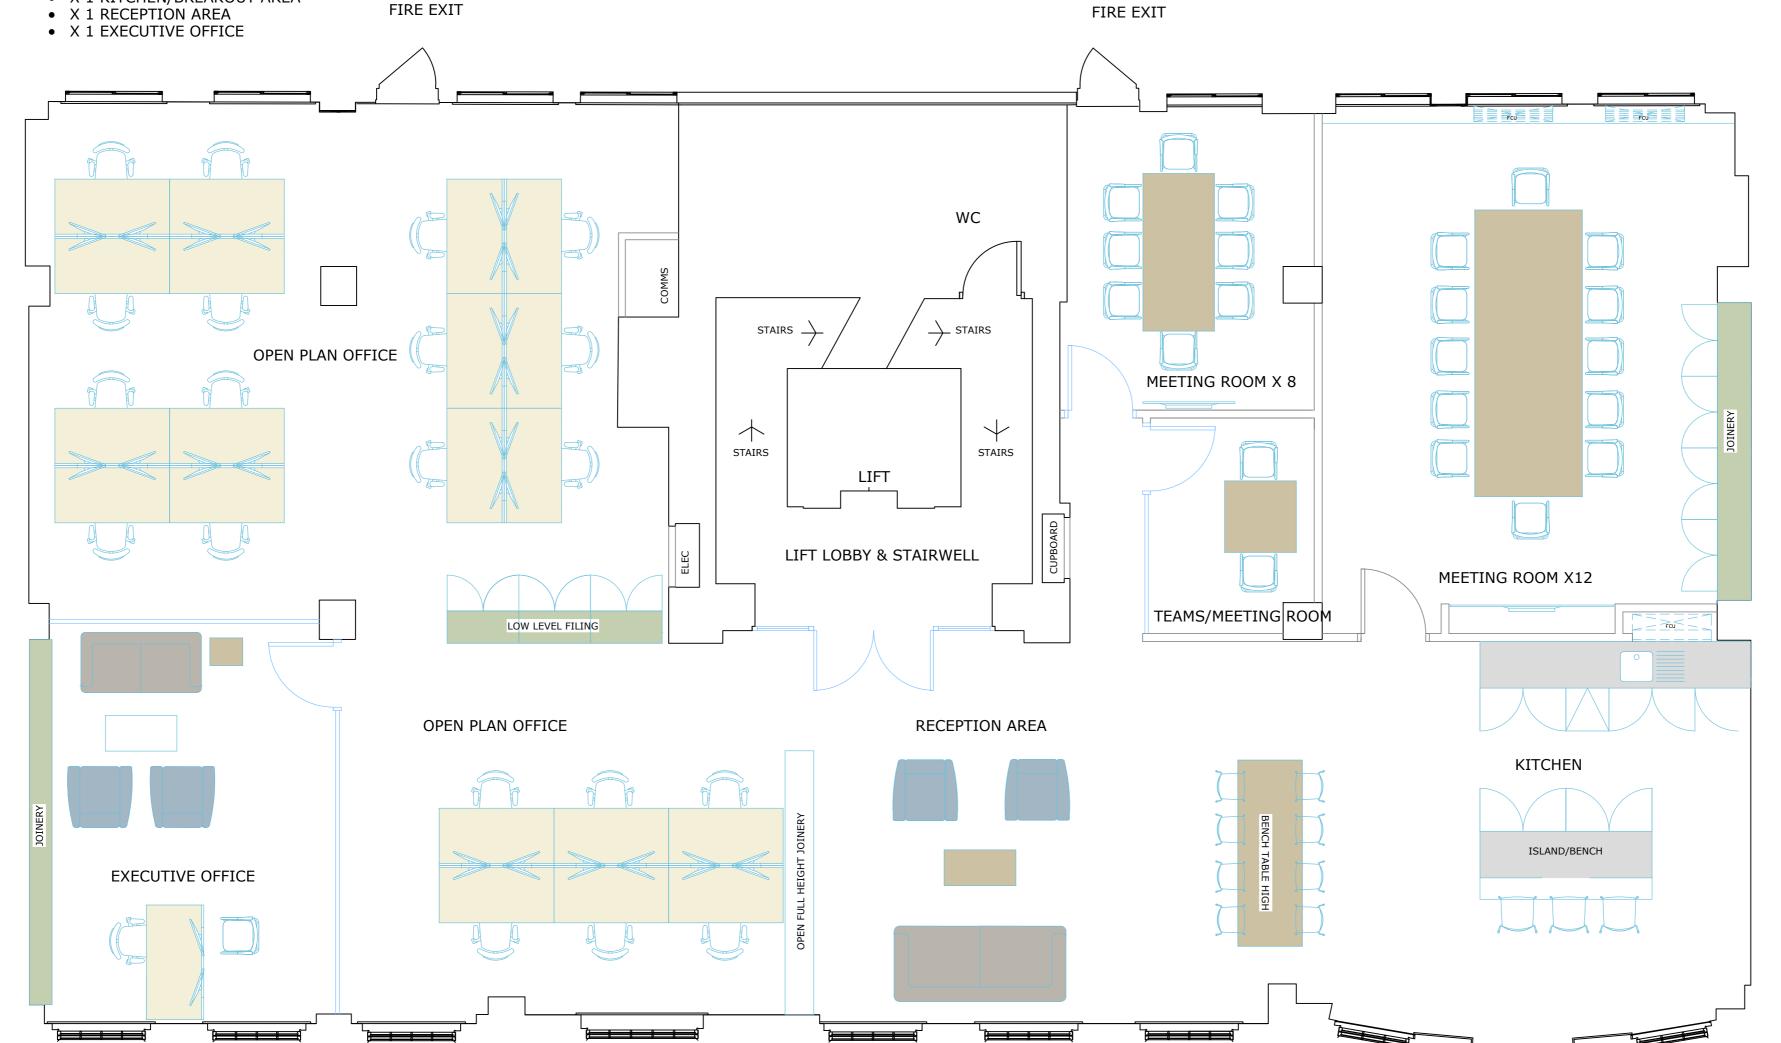



REVISION

00.00.0000

Client

STEWART WATSON

2nd floor, 8 Sackville Street, London W1S 3DG

OPTION A LAYOUT

27.05.25

Drawing No.

268_02_001 - 00

Date

Scale

1:50 @ A2

Drawn By SL

Approved By

This drawing remains the property of North Interiors and can not be used or reproduced without prior consent.

> North Interiors Ermine Street Buntingford SG9 9AZ