




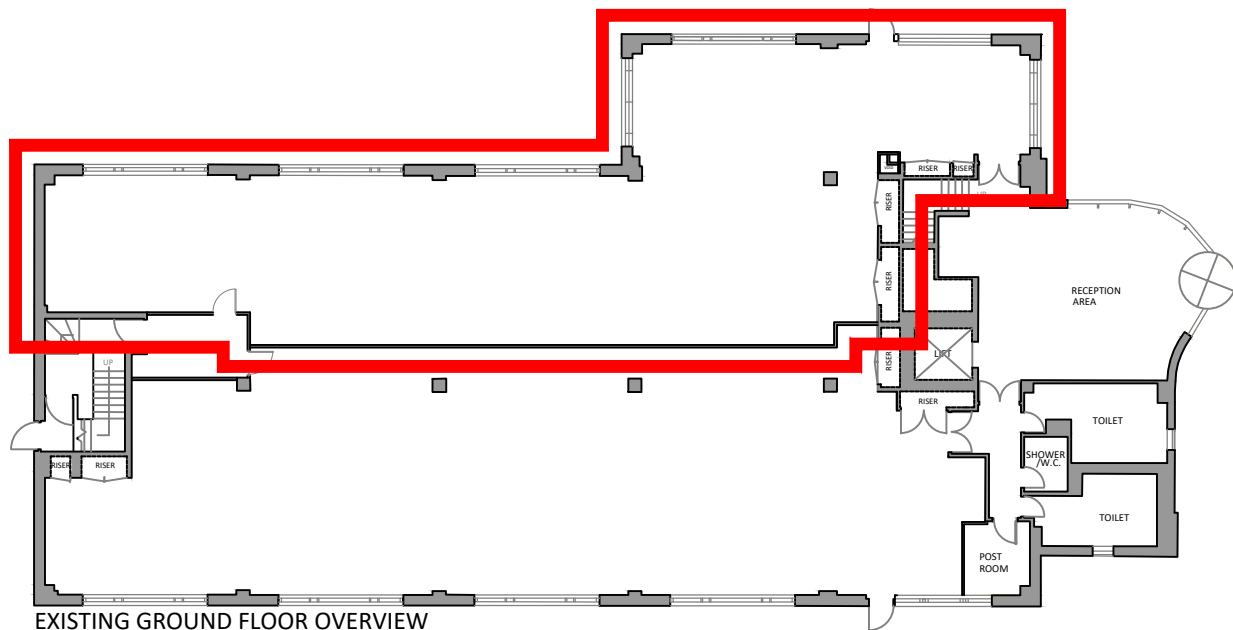


EXISTING GROUND FLOOR OVERVIEW

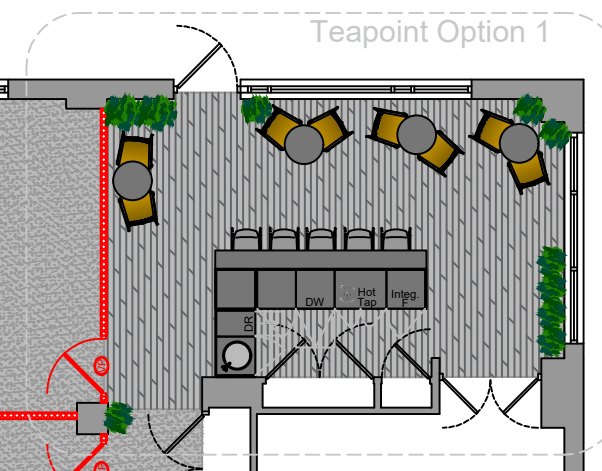

A	Options shown	16.06.25
REV.	DESCRIPTION	DATE

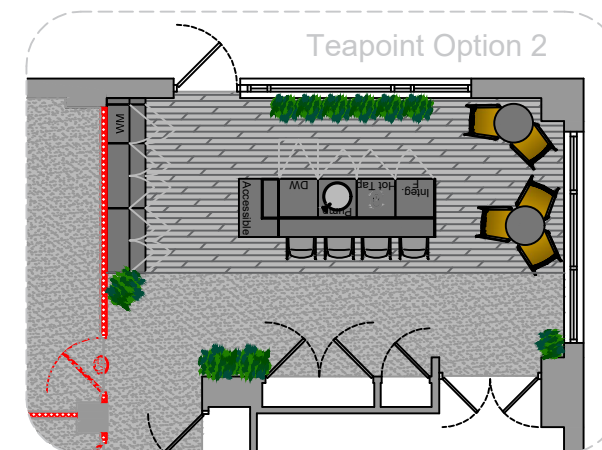

4 Suite Option

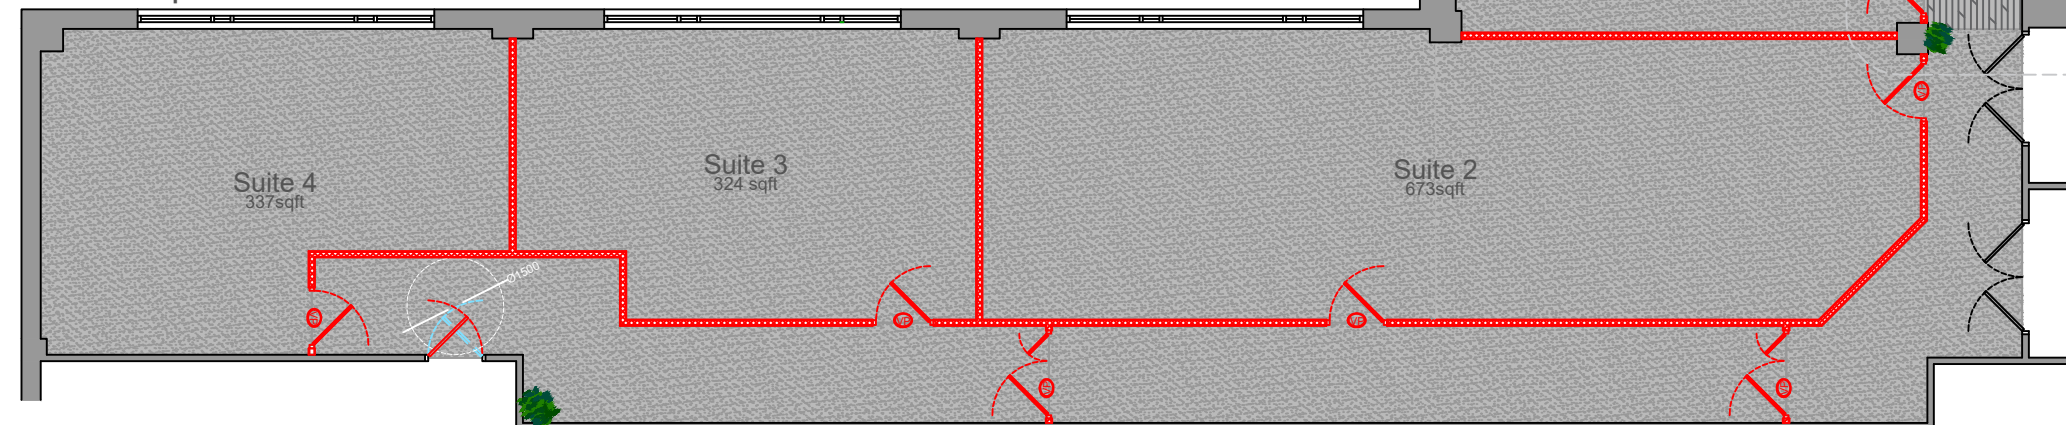

NOVEX SOLUTIONS LIMITED
 11 Windsor Street Chertsey Surrey KT16 8AY
 Telephone 0845 458 8008 Fax 0845 458 8009
 e-mail enquiries@novexsolutions.co.uk
 www.novexsolutions.co.uk

CLIENT

Spelthorne Borough Council

PROJECT

Elmbrook House
 18-19 Station Road
 Sunbury-on-Thames
 TW16 6SB

DRAWING

Left Hand Suite
 Proposed Layout

SCALE

NTS @ A2

DATE

12.06.25

DRAWN

LJT

DRAWING NO.

2284.01

REV.

A

3 Suite Option

