

for a business that
DOESN'T DO ORDINARY

DEVONSHIRE HOUSE
MAYFAIR WI


THE SPACE

WALKTHROUGH



FLOOR PLAN

CONTACT

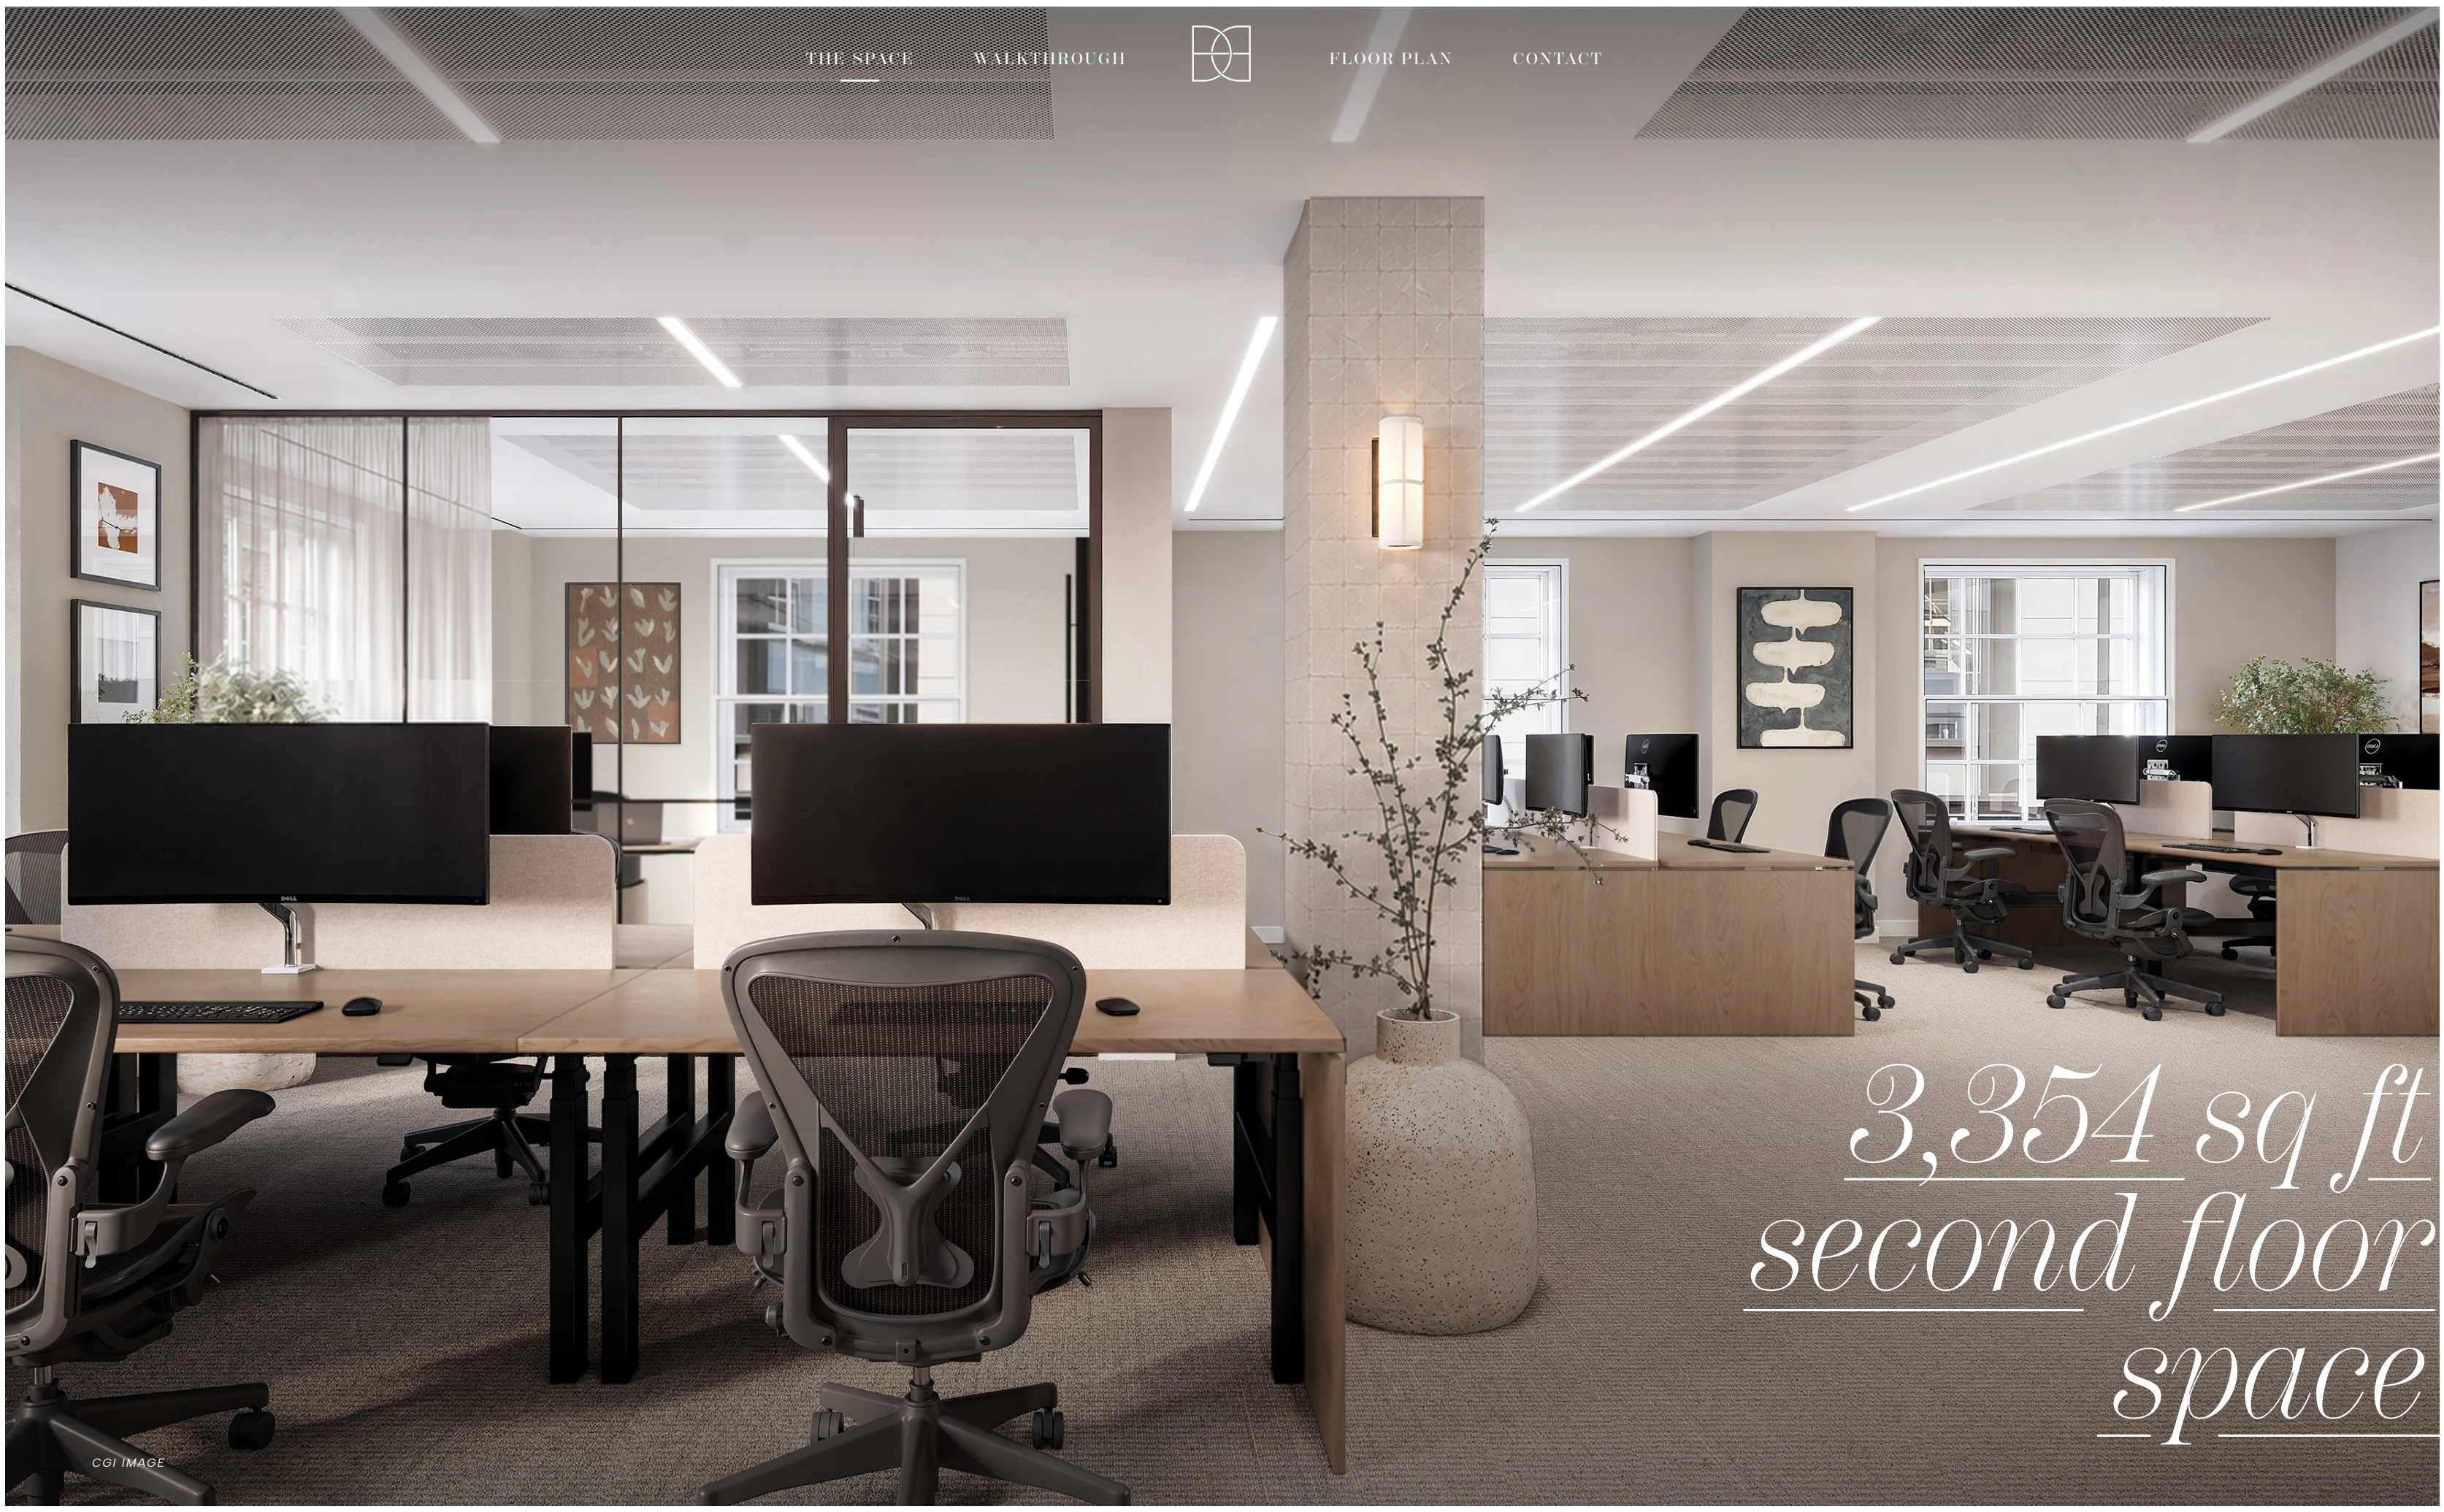

*3,354 sq ft
second floor
space*

THE SPACE

WALKTHROUGH



FLOOR PLAN

CONTACT

*Only 3,354sq ft of
super-prime office space
remaining on the
second floor of this historic
Mayfair building*







LEFT
RECEIVING AREA *CGI IMAGE*

RIGHT
QUIET POD *CGI IMAGE*





PRIVATE TERRACE



REFURBISHED RECEPTION








COMMUNAL PENTHOUSE TERRACE
END OF JOURNEY BIKE RACKS, LOCKERS AND SHOWERS



3,354 sq ft
second floor
space

STRATTON STREET

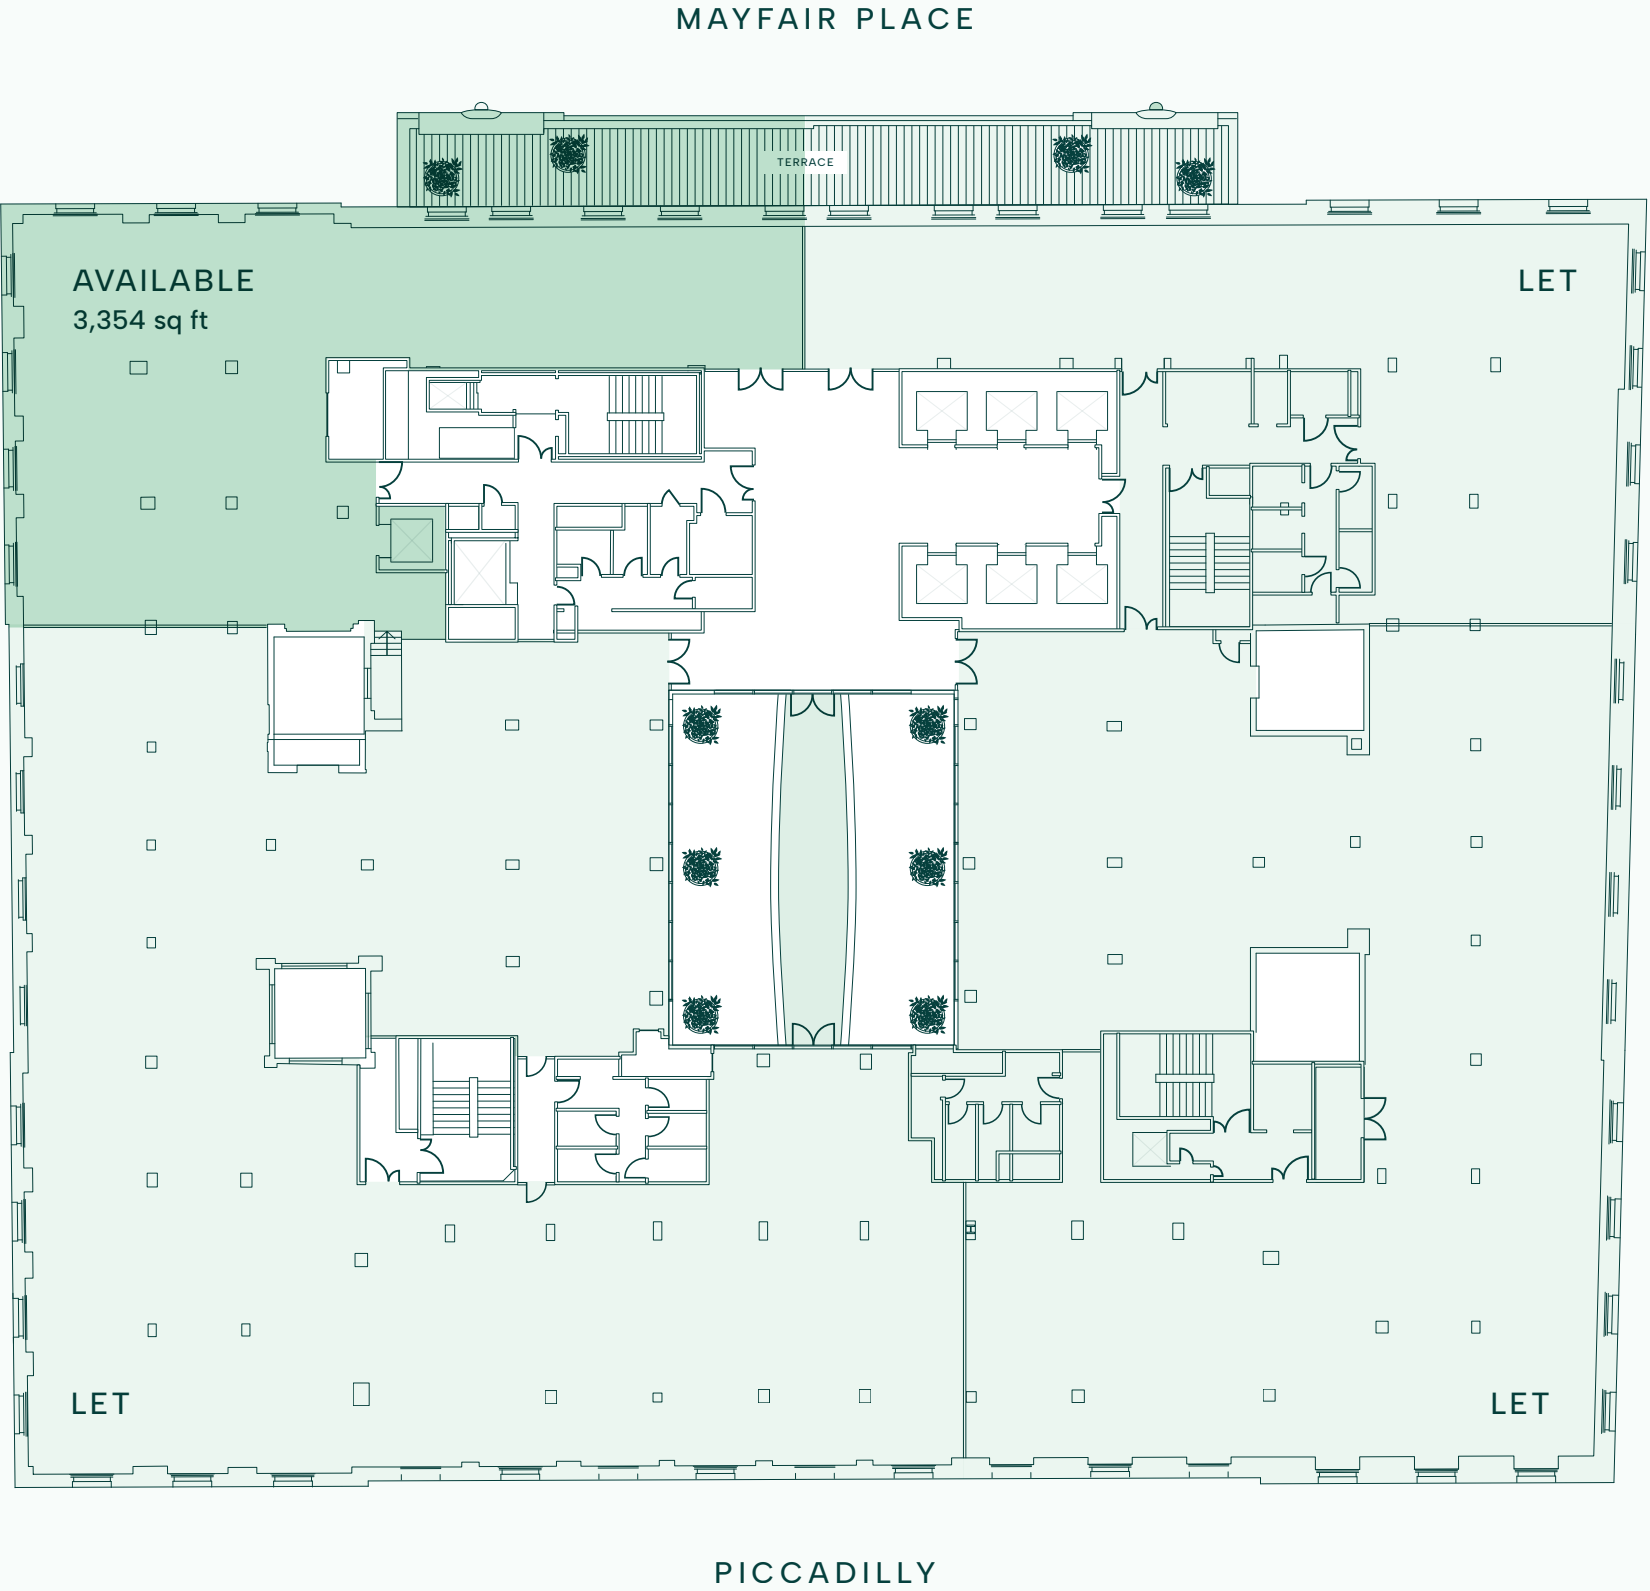

BERKELEY STREET

LET
COMMON PARTS
NOT TO SCALE



TO BE REDRAWN AS PER
FLOOR PLAN STYLE



*suggested
space plan*



Make your business stand out
(of the ordinary). Enquire about
Devonshire House today.



**BNP PARIBAS
REAL ESTATE**

Simon Knights
simon.knights@realestate.bnpparibas
+44 7836 588 674

RX
LONDON

Paul Smith
paul.smith@rx.london
+44 7711 468 891

Sophie Bartlett
sophie.bartlett@rx.london
+44 7802 338 295

Catherine Lloyd
catherine.lloyd@rx.london
+44 7795 445 833