


THE NEWS BUILDING
PROPOSED TEST FIT
@ 160 DESKS
4th FLOOR

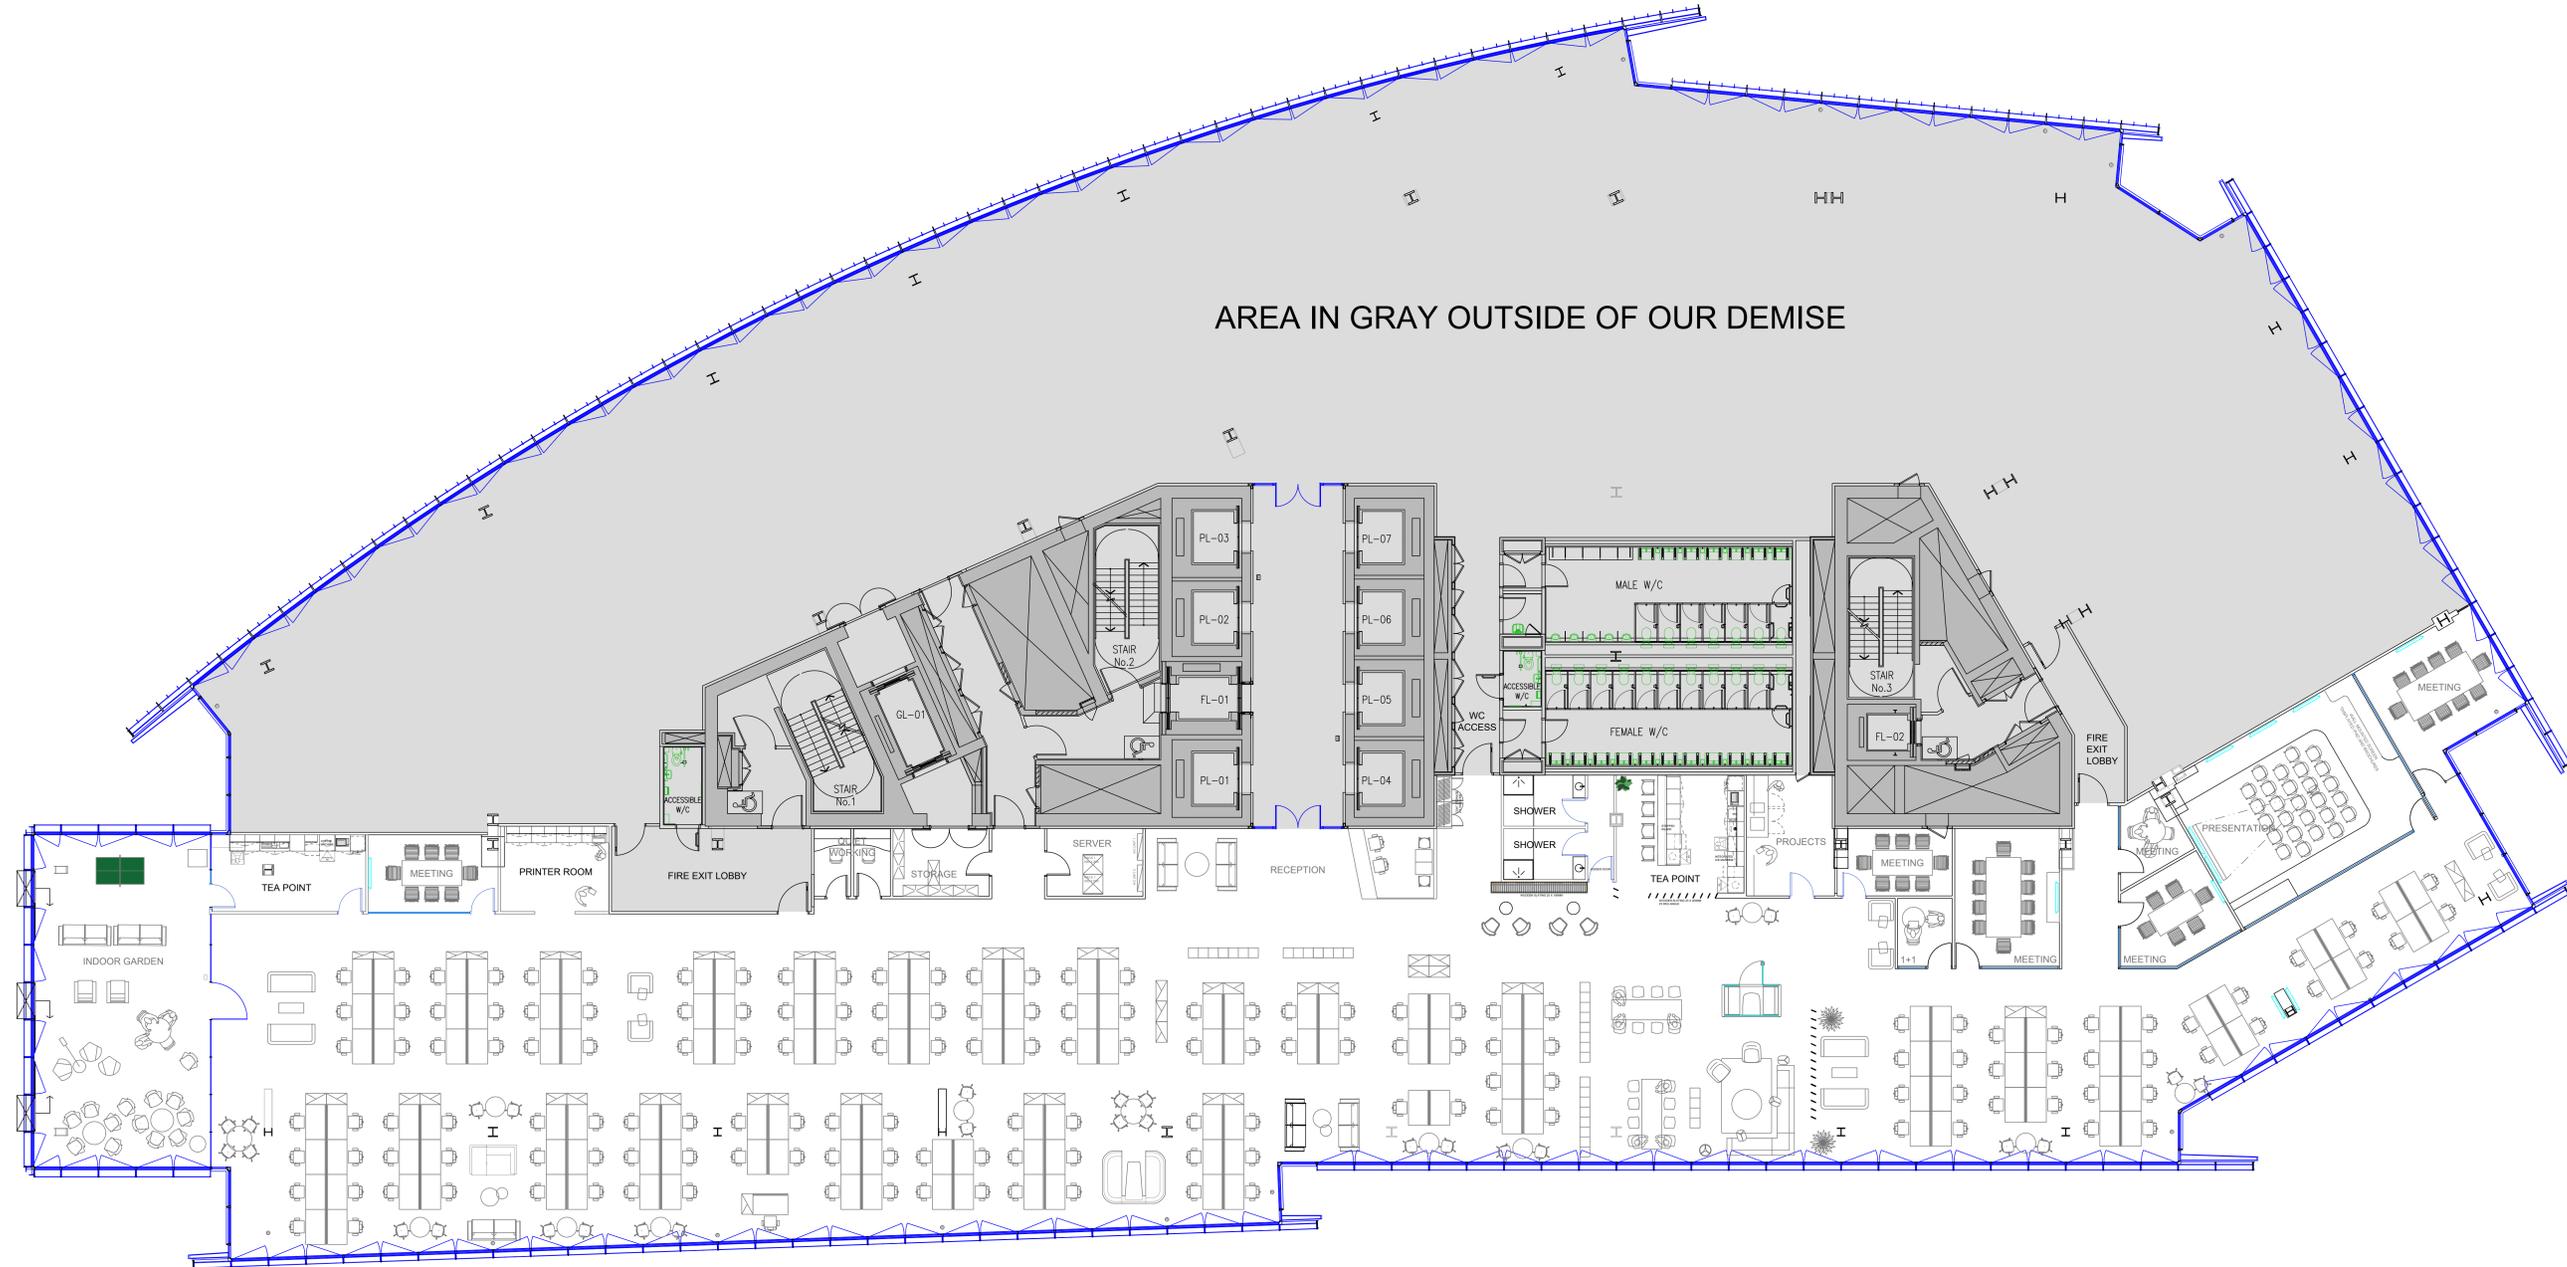

AREA IN GRAY OUTSIDE OF OUR DEMISE

N.B. Plan based off as built drawings; area not surveyed.

Rev. Date Description

News UK
 The News Building, 1 London Bridge Street, London, SE1 9GF.
 Do not scale from drawings. All discrepancies to be reported to News UK Facilities Management immediately.
 All dimensions to be verified by the contractor on site prior to any work.

BUILDING
 The News Building
 DEPARTMENT
 Floor 04
 DRAWING TITLE
 General Arrangement - Test Fit

SCALE 1:100 @ A0 DRAWN BY MP DATE 05.02.25
 PROJ. NO. A-1004-TNB

ISSUE STATUS
 CONSTRUCTION PRELIMINARY
 INFORMATION APPROVAL

All rights reserved. All drawings and written material appearing herein constitute original and unpublished work of News UK Facilities Management and may not be duplicated, used or disclosed without written consent of News UK Facilities Management.

