



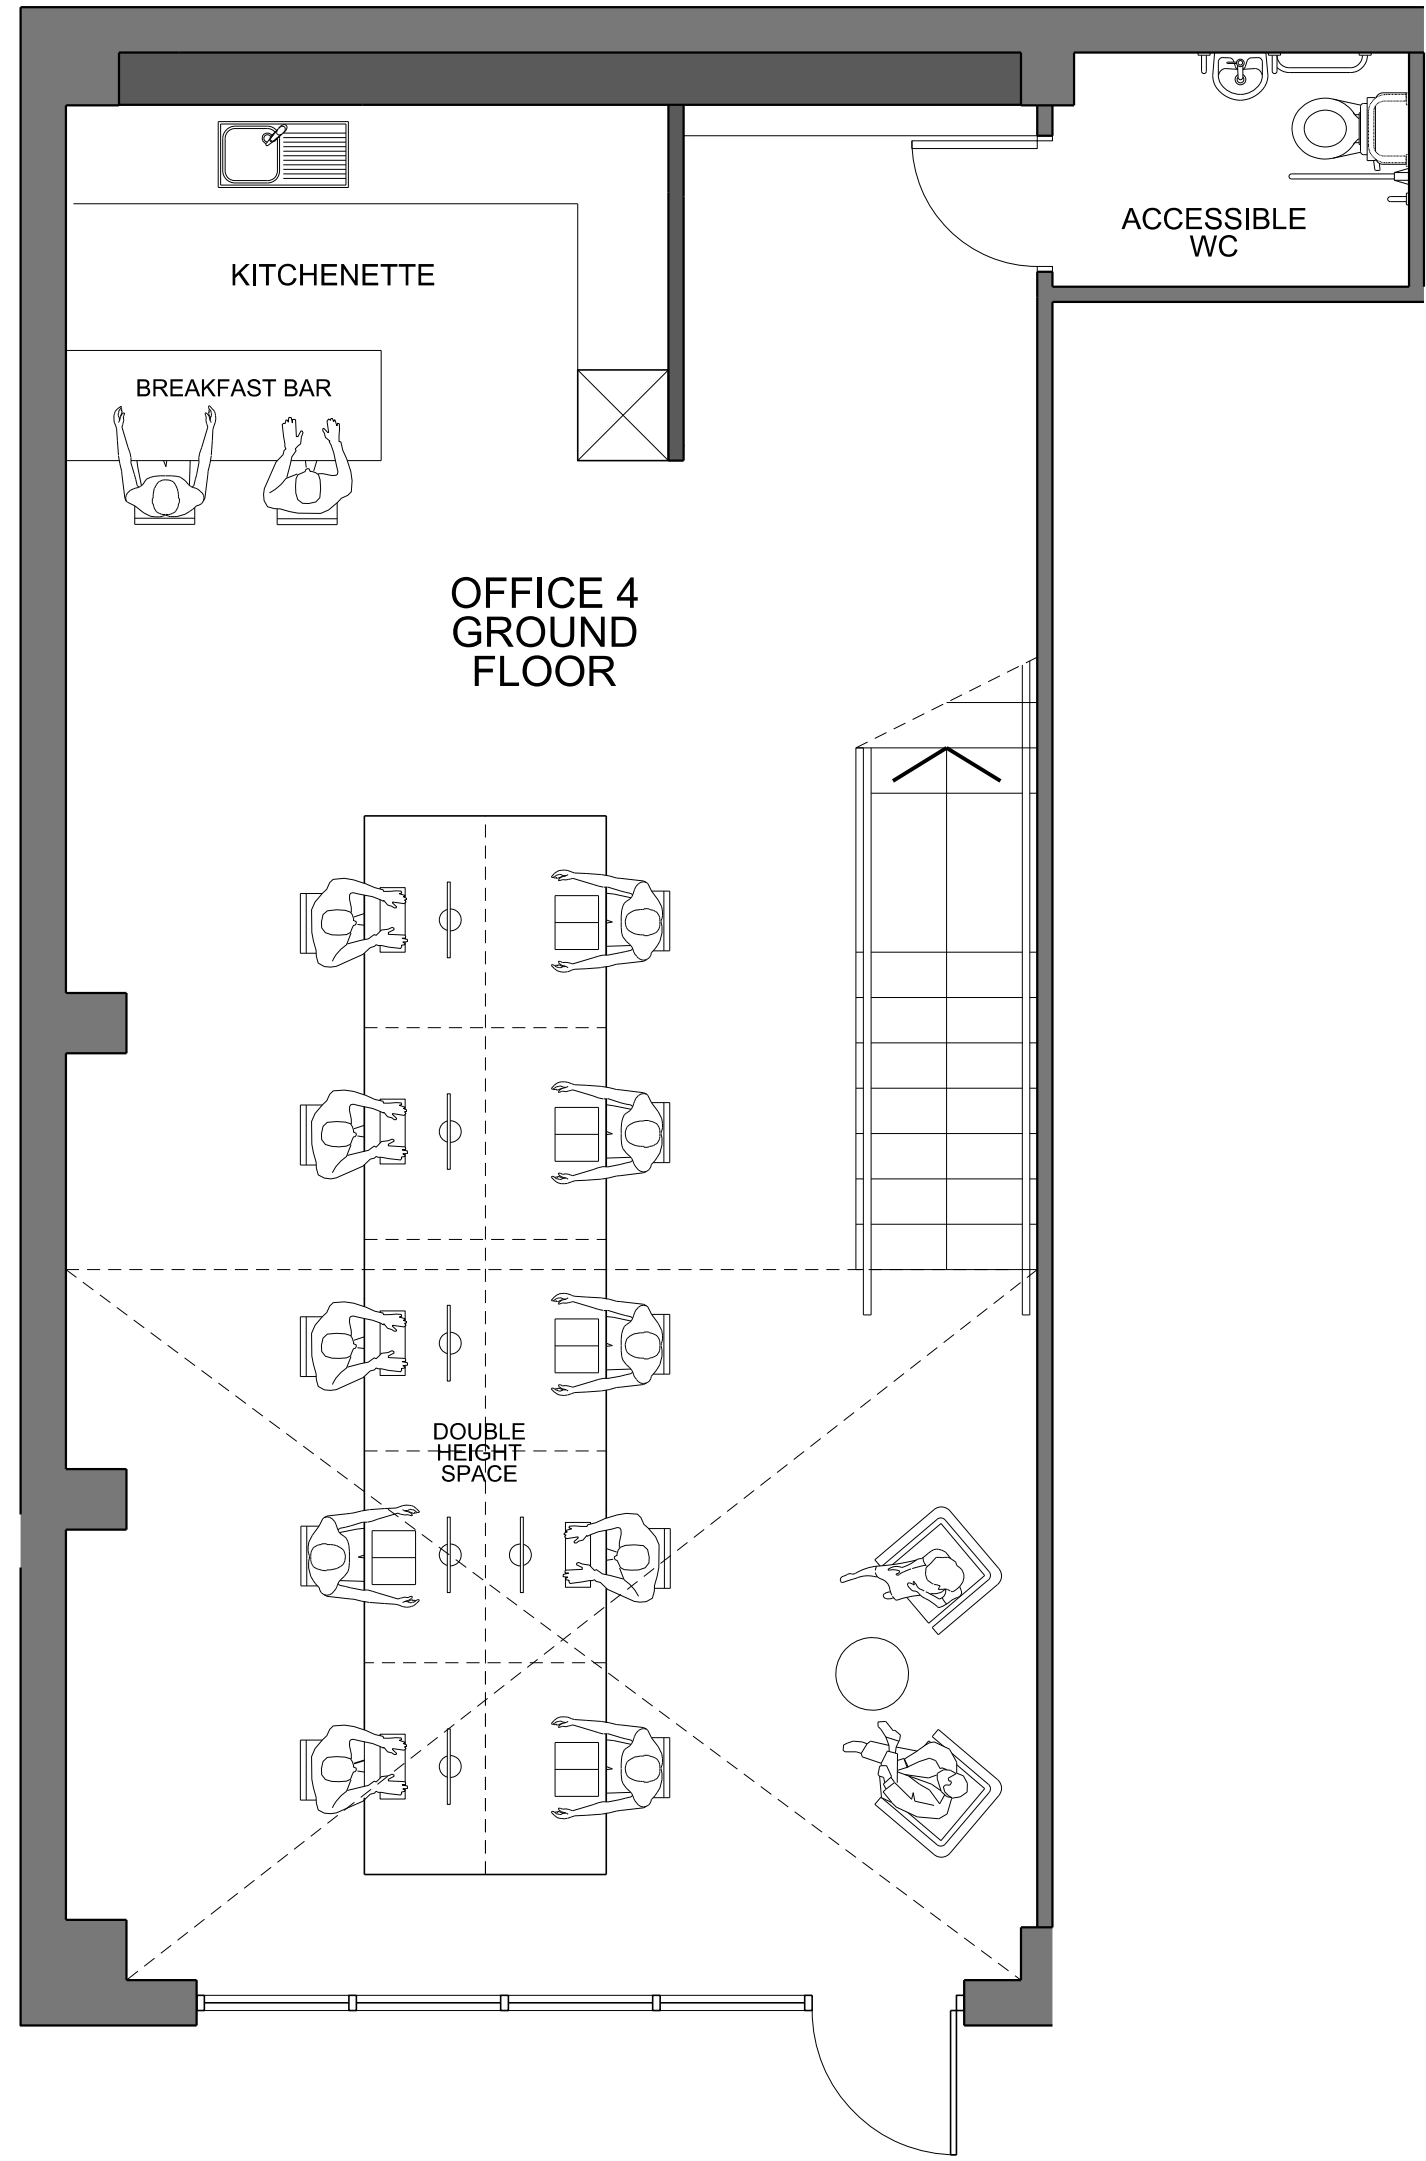


1 PLAN - OFFICE UNIT 4 - GROUND FLOOR
111 SCALE:- 1:100 @ A3

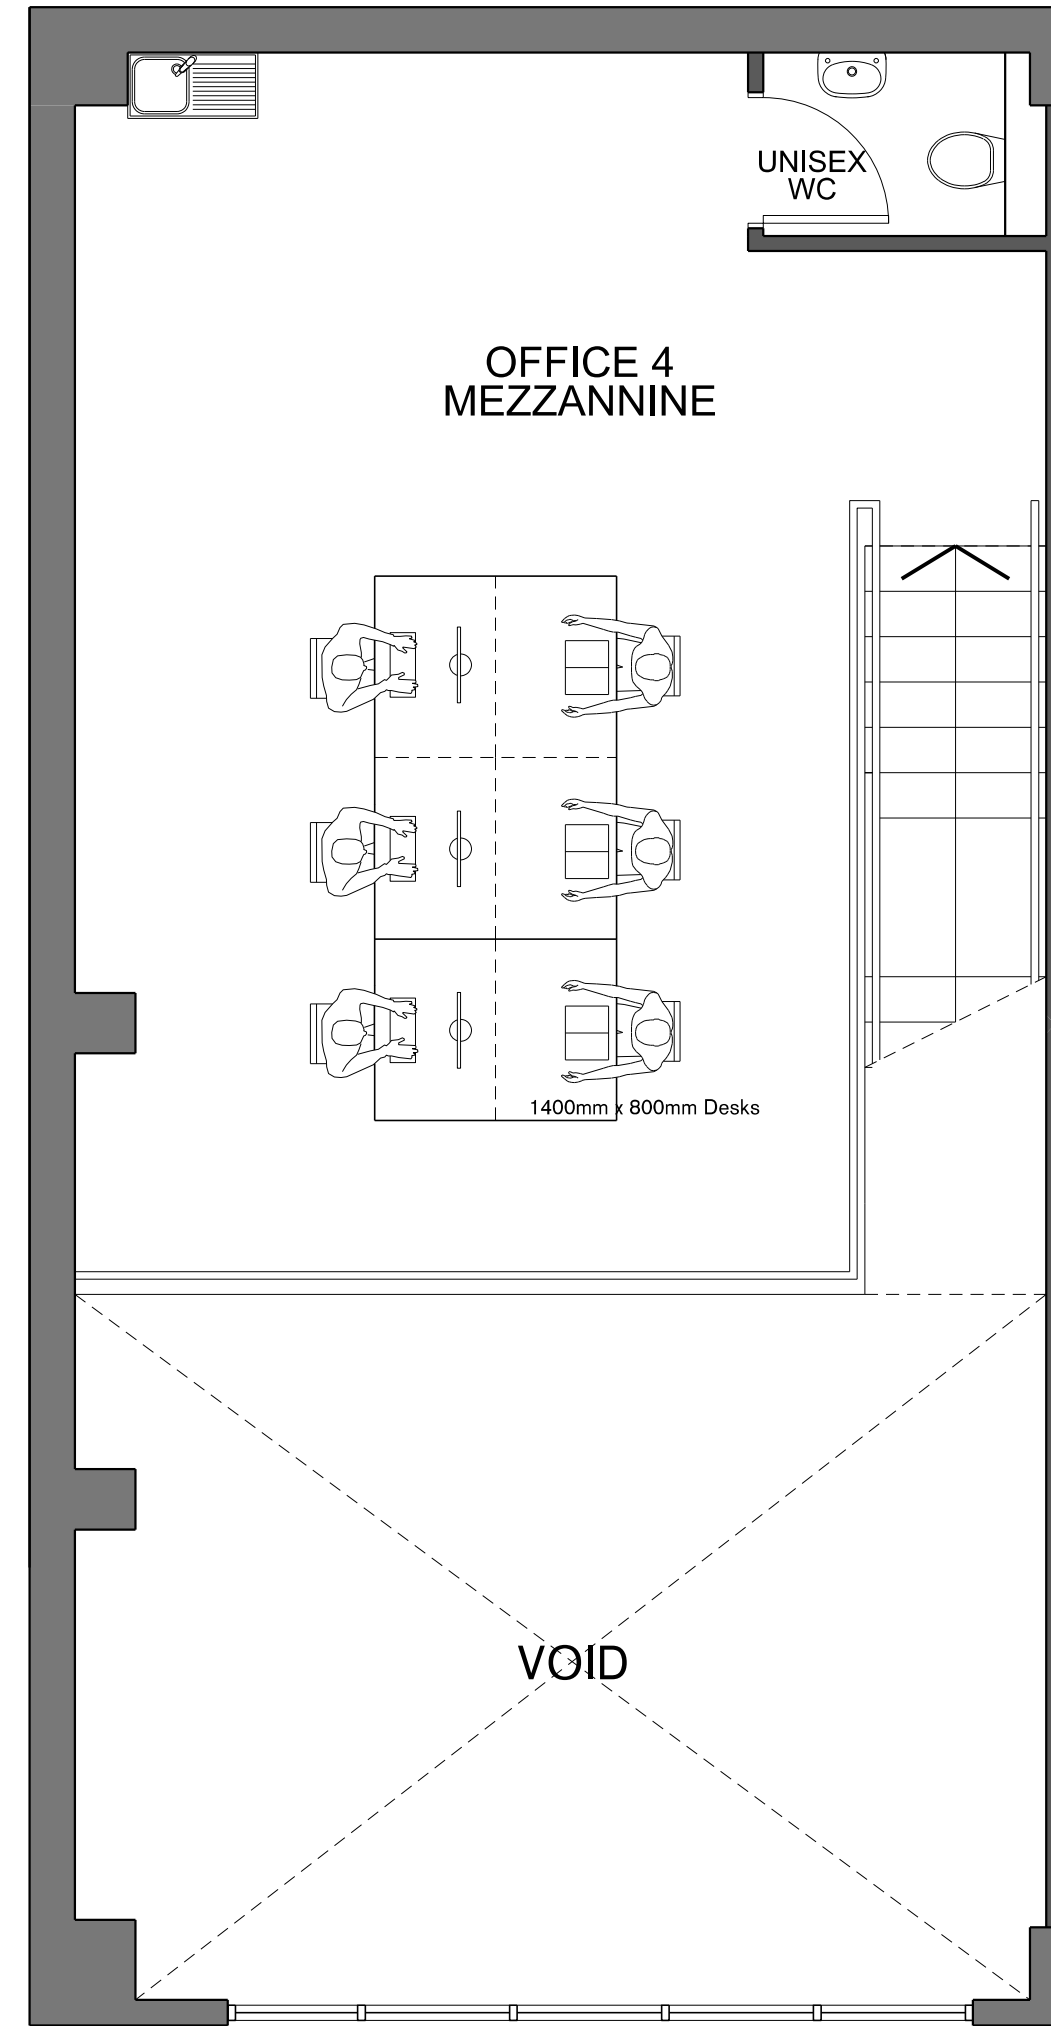

2 PLAN - OFFICE UNIT 4 - MEZZANINE
111 SCALE:- 1:100 @ A3

0m 1m 2m 5m 10m

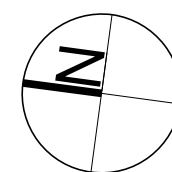

REV	DATE	DESCRIPTION

SALES PLAN		
childs+sulzmannarchitects		
T: 0117 930 0010 W: www.CandSP.co.uk E: mail@CandSP.co.uk		
10th Floor Colston Tower Colston Street Bristol BS1 4XE		
© COPYRIGHT		
DRAWN AS	PROJECT	ALMONDSBURY NATIONAL GRID DEVELOPMENT
SCALE 1:100 @ A3	DRAWING	PLAN - UNIT 4 PROPOSED
DATE OCT'18	NUMBER	17-461-111 REV. /