


PLAN D

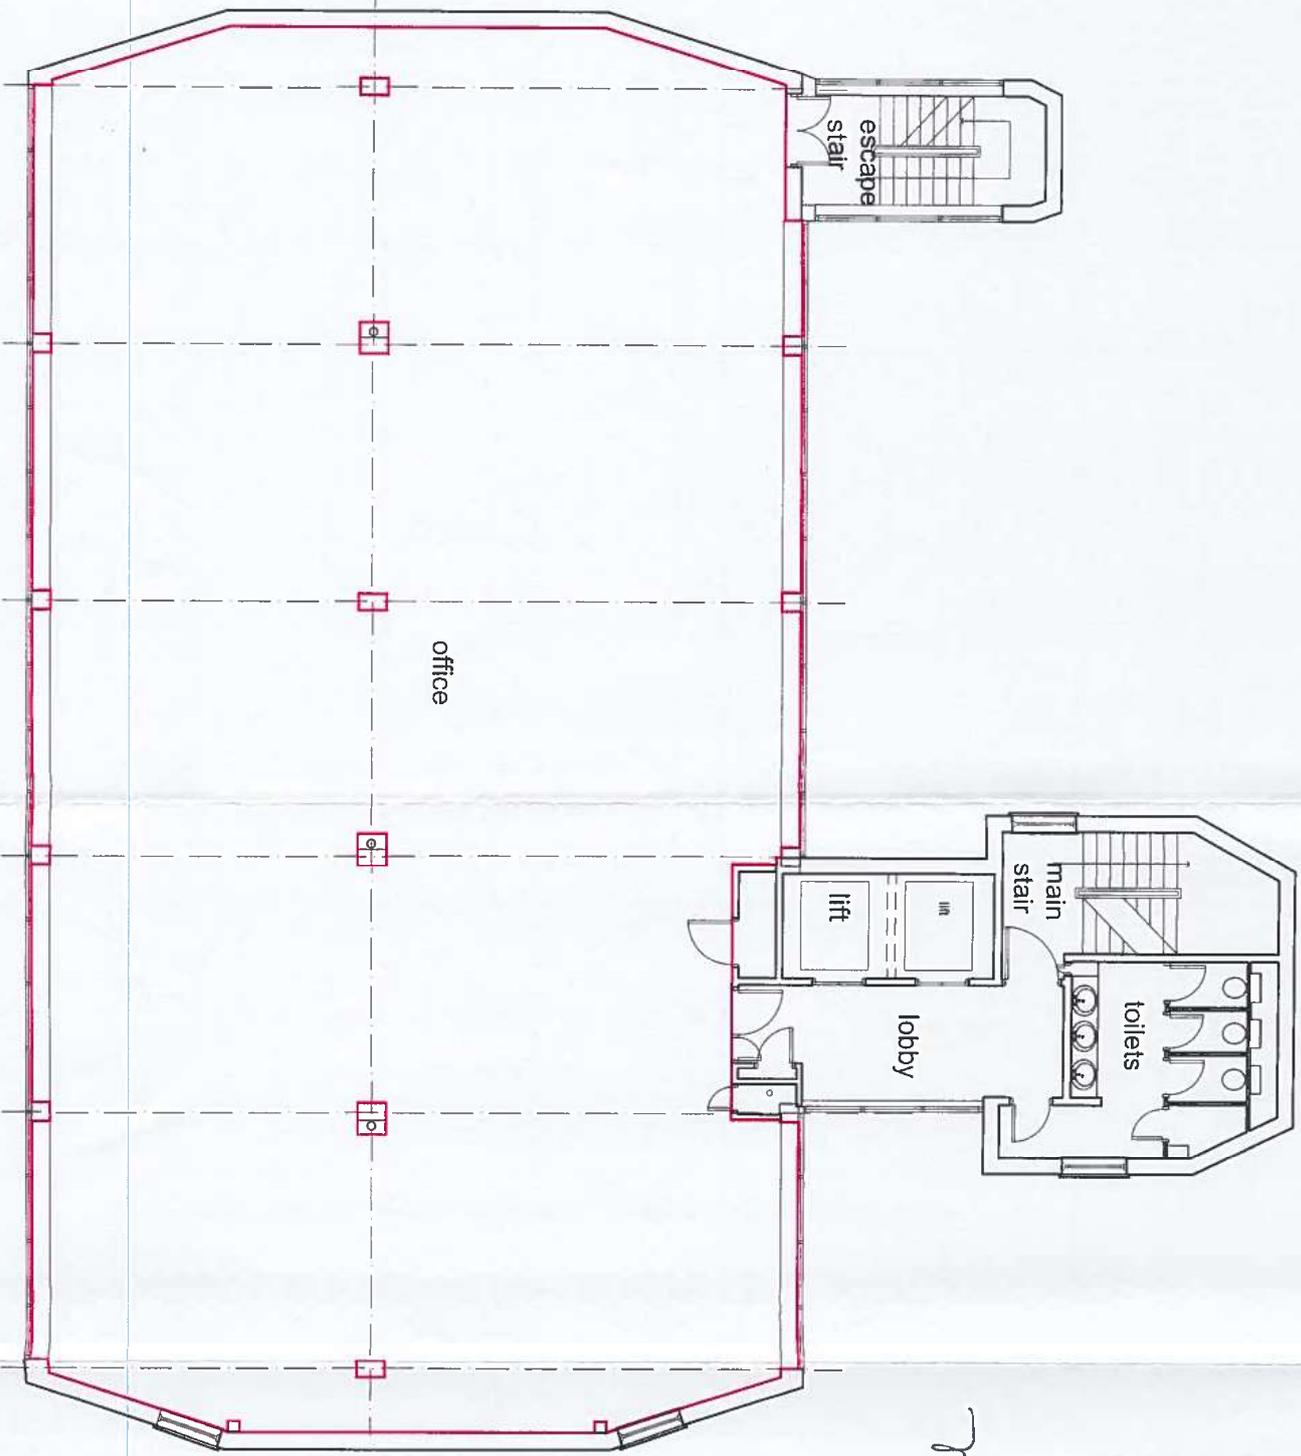

01	29-11-12	gs	final issue
----	----------	----	-------------

Rev Date Dwn/Chng/Amendments
 01 29-11-12 gs
 This drawing is the copyright of the architect and must not be reproduced or used without their permission. If your dimensions do not match the drawings, please contact the architect for clarification. SAUNDERS ARCHITECTS is a trading name of SAUNDERS ARCHITECTS LLP Registered in England & Wales Registration No 06087136

SAUNDERS ARCHITECTS
 SOUTHAMPTON COVENTRY
 1000 High Wycombe, Bucks HP12 3JF
 Telephone: 029 2001 1981 Fax: 029 2001 1980
 Email: enquiries@saunders-architects.co.uk

Waverley House Holdenhurst Road
 Bournemouth
 6th Floor Lease Plan
 Prepared from existing drawings
 Subject to survey
 Scale @ 1:100
 Drawing No. 4973-345-D1