

LOCATION PLAN


INFORMATION BASED ON 'AS BUILT' DRAWINGS PROVIDED BY OTHERS. SUBJECT TO SITE SURVEY, ARCHITECT TO BE IMMEDIATELY ADVISED OF ANY DISCREPANCIES.

NOTES

- DO NOT SCALE DRAWINGS.
- VERIFY ALL EXISTING & AS BUILT CONDITIONS AND DIMENSIONS ON SITE PRIOR TO COMMENCING WORK.
- ALL DISCREPANCIES SHALL BE RAISED BY THE CONTRACTOR AND SHALL BE CLARIFIED BEFORE PROCEEDING WITH THE WORKS.
- THIS DRAWING IS TO BE READ IN CONJUNCTION WITH THE STRUCTURAL ENGINEER'S DRAWINGS AND DETAILS FOR SUPERSTRUCTURE & SERVICES PENETRATION SETOUTS.
- WHERE THERE MAY BE DISCREPANCIES BETWEEN THE ARCHITECTURAL AND STRUCTURAL DRAWINGS, THE CONTRACTOR IS TO SEEK CLARIFICATION AND DIRECTION.
- THIS DRAWING IS TO BE READ IN CONJUNCTION WITH THE SERVICES ENGINEER'S DRAWINGS.
- WHERE THERE MAY BE DISCREPANCIES BETWEEN THE ARCHITECTURAL AND SERVICES DRAWINGS, THE CONTRACTOR IS TO SEEK CLARIFICATION AND DIRECTION.
- THIS DRAWINGS SHALL BE READ IN CONJUNCTION WITH THE SPECIFICATIONS AND TECHNICAL REFERENCE SHEET
- REFER TO LIFT CONTRACTOR DRAWINGS FOR LIFT SPECIFIC PENETRATIONS AND FIXTURES.
- GREY SHADED ZONES INDICATE PLOT SHEET OVERLAP AND CONTINUATION ON ADJACENT PLOT SHEETS.
- REFER TO GENERAL ARRANGEMENT DRAWINGS FOR EXTENT OF AREAS UNDER REVIEW.

THIS DRAWING SHALL BE USED ONLY FOR THE PURPOSE NOTED IN THE REVISION COLUMN.

LEVEL 55 - NET INTERNAL AREA		
Name	Area	Area Sq.ft
TENANT 6	914 m ²	9,842 ft ²
TENANT 7	1,197 m ²	12,883 ft ²
Grand total	2,111 m ²	22,725 ft ²

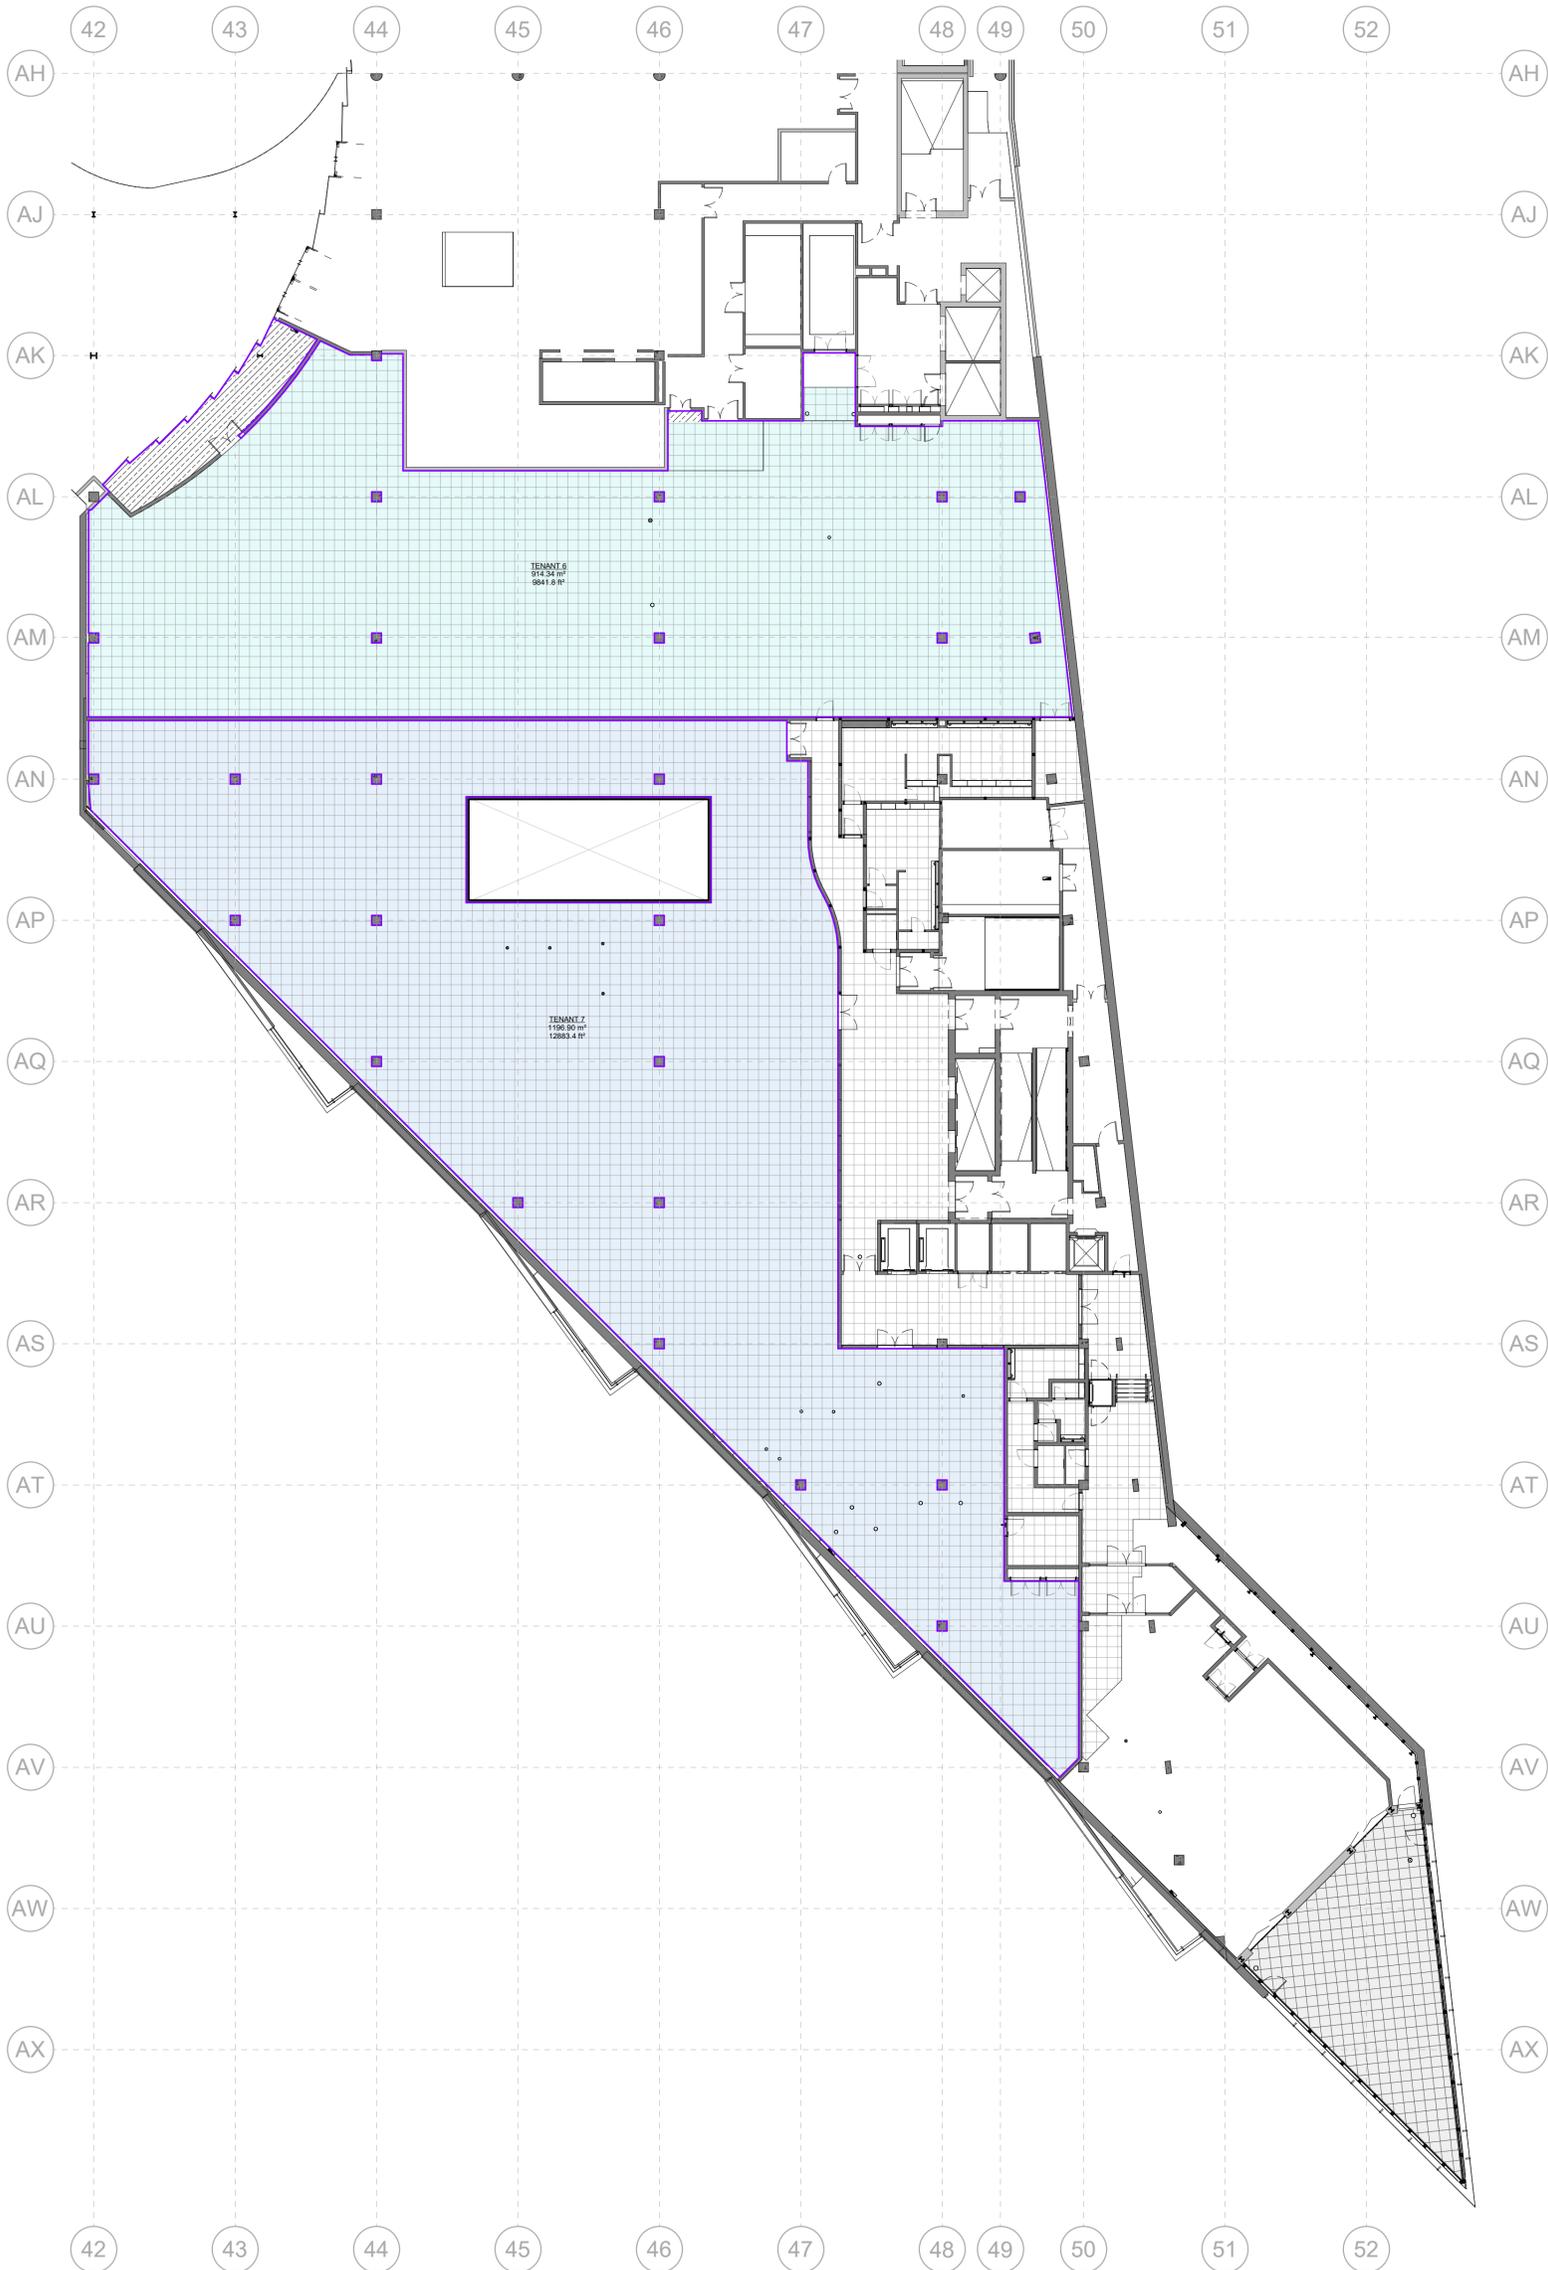

Rev	Date	INITIAL ISSUE Description	PO JFM	Dwn Cld
000	14.10.24	INITIAL ISSUE	JFM	Cld

Consultant

18 Farnham Road
Guildford
GU1 4XA

Tel: 01483 66600
Fax: 01483 66000
Email: guild@lewishickey.com

Client

UNIBAIL-RODAMCO-WESTFIELD

4th Floor, 1 Ariel Way, London, W12 7SL
Telephone +44 (0)20 7061 1400 Facsimile +44 (0)20 7061 1825

Client

UNIBAIL RODAMCO WESTFIELD

Project Title

Village Offices

Drawing Title

Zone M9
Level 55
NET INTERNAL AREA - PHASE 2

Project Number	Status
M9V	S3
Drawn by PO	Checked by JFM
Scale @ A1 1 : 200	Sheet Created Date 08/19/24
M9V-LAH-M9-55-DR-A-01016	P00

Purpose of Issue
FOR REVIEW AND COMMENT