



GROUND MEZZANINE FLOOR - NORTH

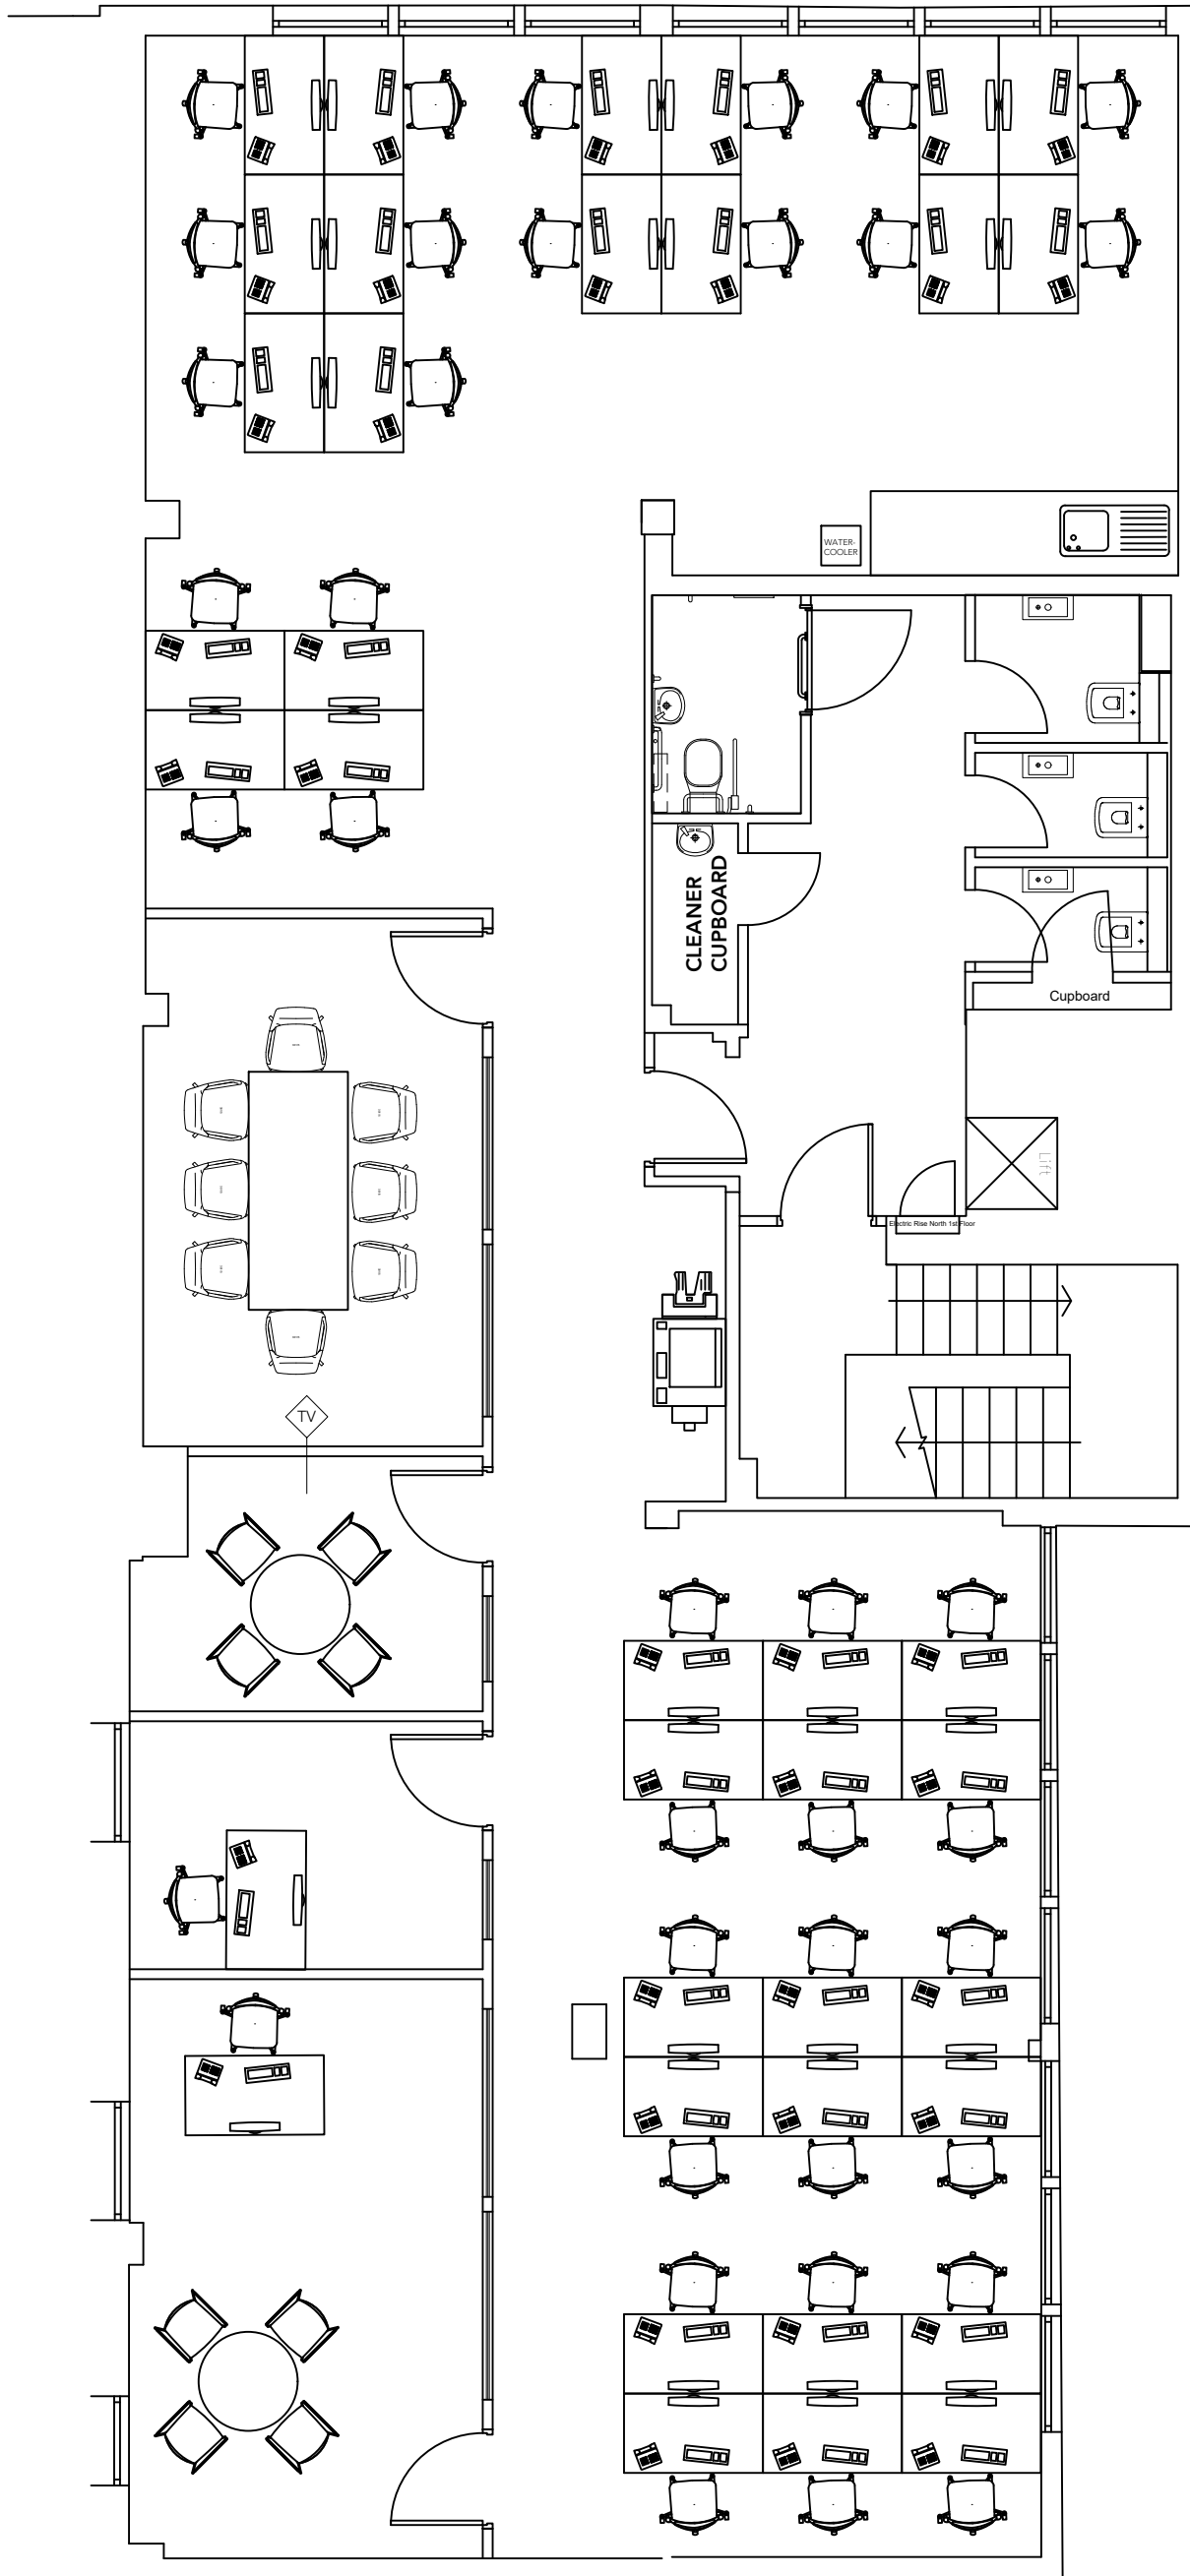

PHASE 2

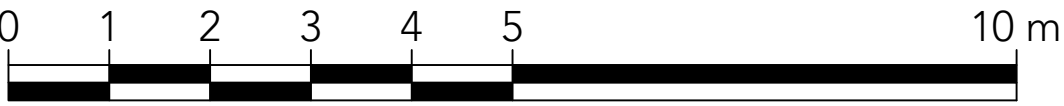

CONSTRUCTION

DRAWINGS INDICATE DESIGN INTENT ONLY.
ALL DIMENSIONS IN MILLIMETERS UNLESS NOTED OTHERWISE.
THE CONTRACTOR IS RESPONSIBLE FOR TAKING AND CHECKING ALL DIMENSIONS.
DO NOT SCALE FROM THE DRAWING.
REPORT ALL CONFLICTS OF INFORMATION TO ORIGINATE AND SEEK ADVICE BEFORE PROCEEDING.
THIS DRAWING IS THE COPYRIGHT OF ORIGINATE ARCHITECTURE LTD.

KEY PLAN

C	28/11/19	ISSUED FOR CONSTRUCTION
B	15/11/19	ISSUED FOR CONSTRUCTION
A	18/10/19	ISSUED FOR CONSTRUCTION
-	07/10/19	DRAFT CONSTRUCTION

NO. DATE ISSUE/REVISION

DOG'S TRUST 3
CLARISSA BALDWIN HOUSE
17 WAKLEY STREET
LONDON EC1V 7RQ

ORIGINATE

Originate Architects
80a Ashfield Street, Whitechapel, London E1 2BJ
W: originate.london T: 020 7790 1178

DRAWING TITLE

MEZZANINE FLOOR
FURNITURE PLAN

DRAWN	KS	SCALE	1:75 @ A1
CHECKED	DS	DATE	25.09.19

PROJECT NO.	DRAWING NO.
1259	A900M