


215 - 221 Regent Street
Estate 213 - Regent Street West

Greater London / City of Westminster
TQ2981


Maddox House South
Third Floor, Lease Plan

PLAN 2

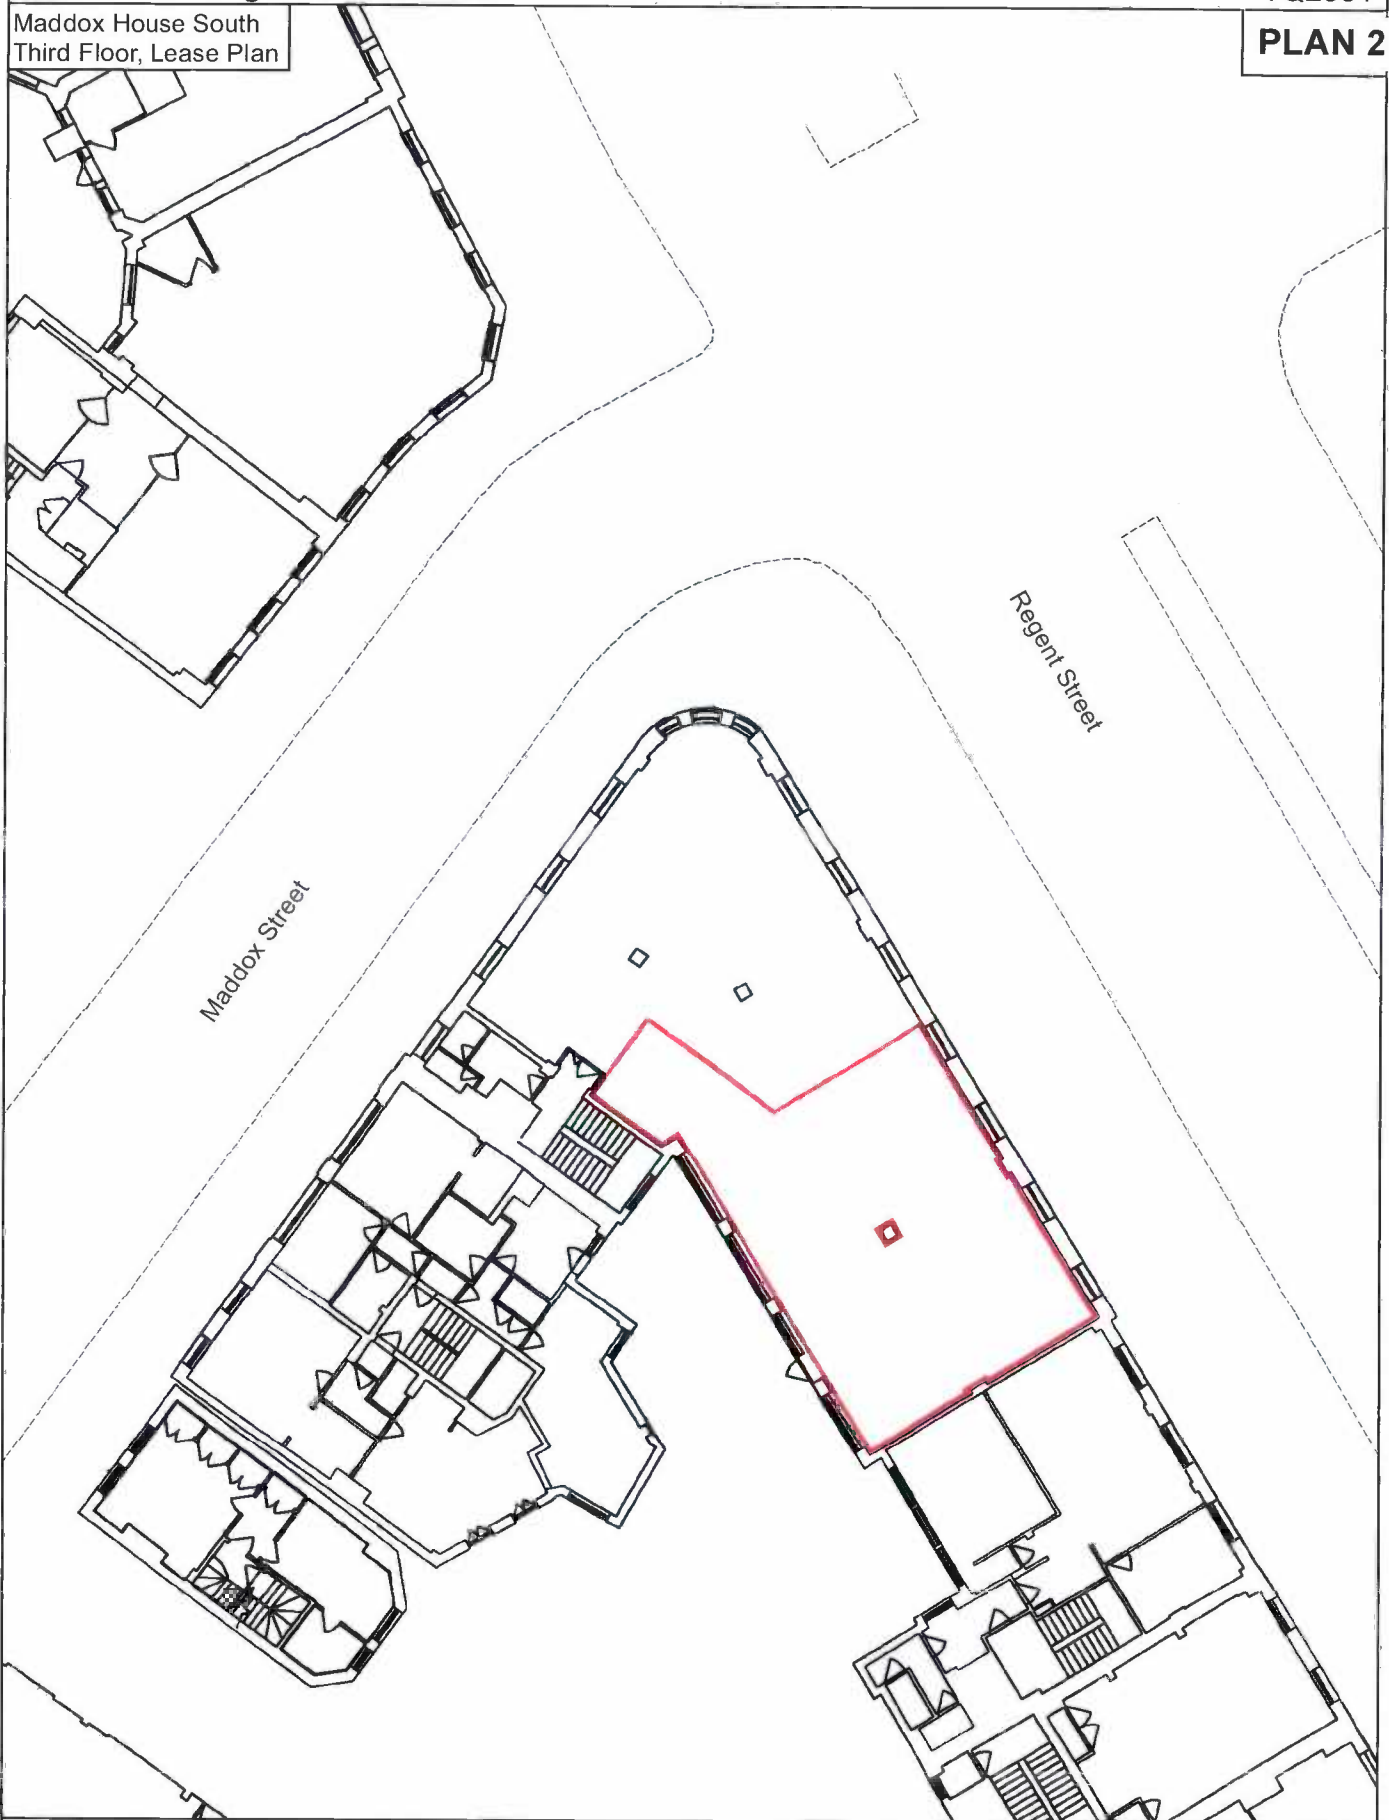

GIS_2019_0102_3_V2

1:250 @ A4

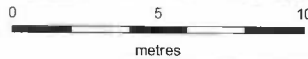

Date: 01/04/2019

Author: SS QA: AW

Property Ref: 0003465

OS Edn: March 2018 MasterMap. Datasource: Plowman Craven
© Crown copyright and database rights 2019 Ordnance Survey 100019722.
You are not permitted to copy, sub-license, distribute or sell any of this data to third parties in any form.
<http://www.thecrownestate.co.uk/ordnance-survey-licence>

Printed from PDF. The scale representative fraction is only correct when printed at intended size. Use the scale bar if in doubt.

1 St James's Market
London
SW1Y 4AH

