


existing boundary fence

existing boundary fence

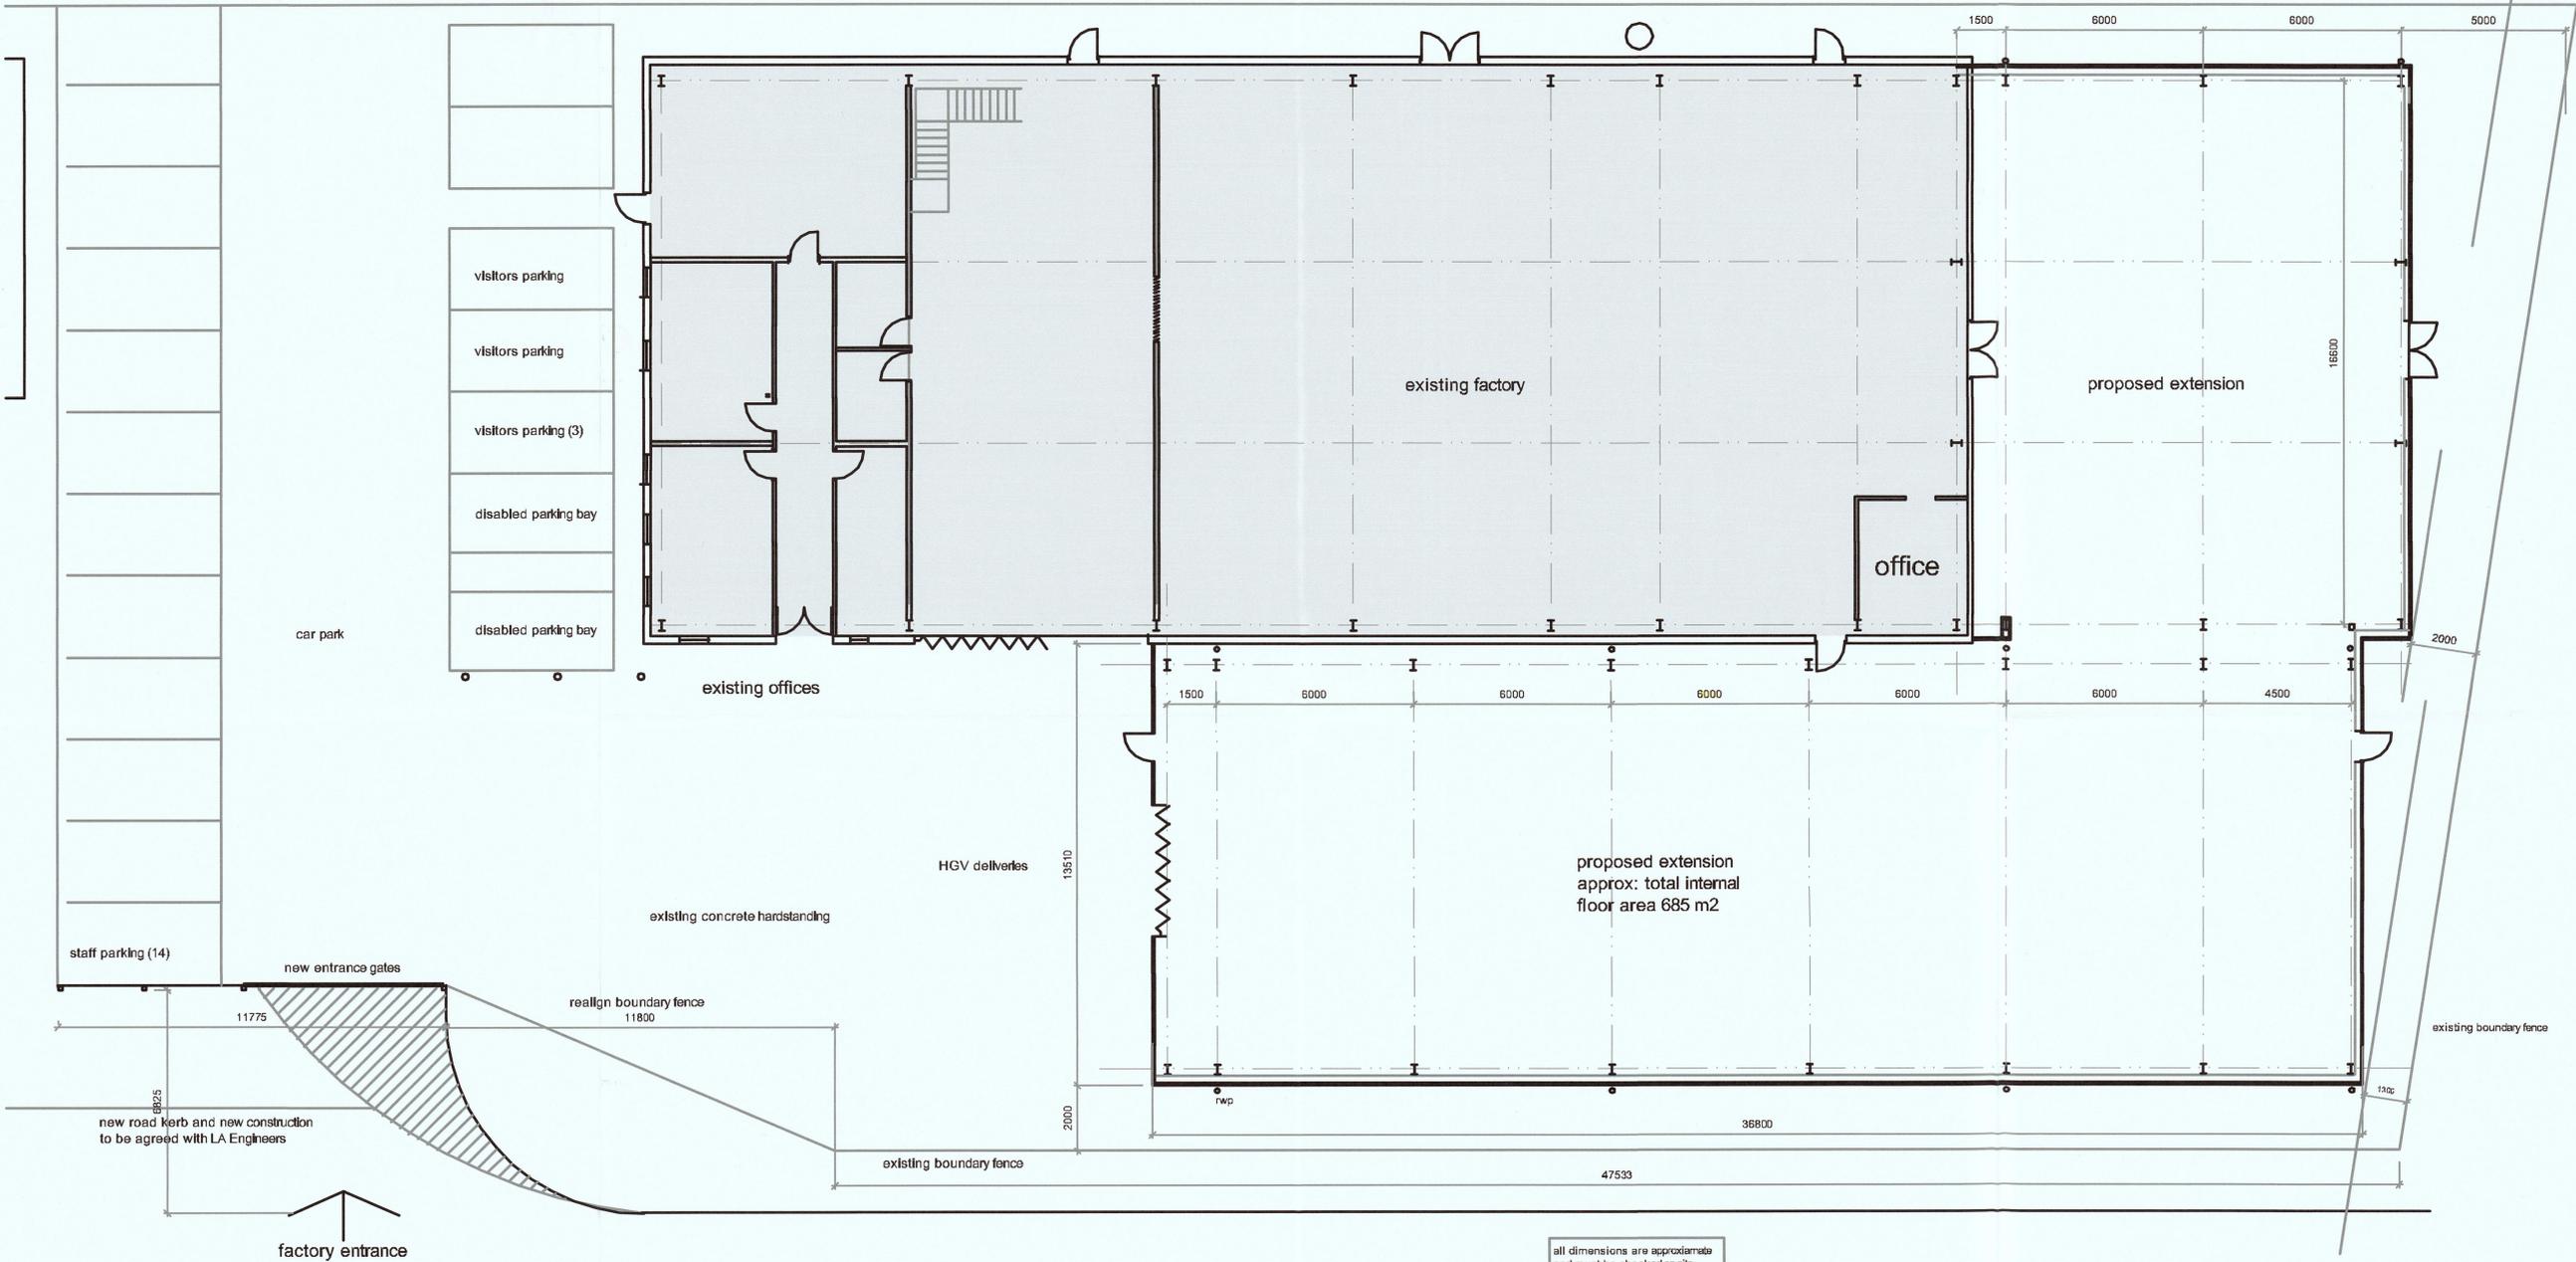

all dimensions are approximate and must be checked on site

drawn scale

0 Metres 5 10 15



© COPYRIGHT | ALL RIGHTS RESERVED THIS DRAWING MUST NOT BE REPRODUCED WITHOUT PERMISSION OF 3D ARCHITECTURAL DESIGN LTD

MEMBERSHIP: Rev A - PLANNING APPLICATION DRAWING

DO NOT SCALE. THE CONTRACTOR IS RESPONSIBLE FOR CHECKING DIMENSIONS UNLESS OTHERWISE STATED

Client: PLUMALTI  
 Project: FACTORY DEVELOPMENT  
 Drawing: EXISTING & PROSED PLANS  
 Date: 1:100@A1 22/05/17  
 Drawn by: JR

**3D**  
 architectural design

17-001  
 01 A