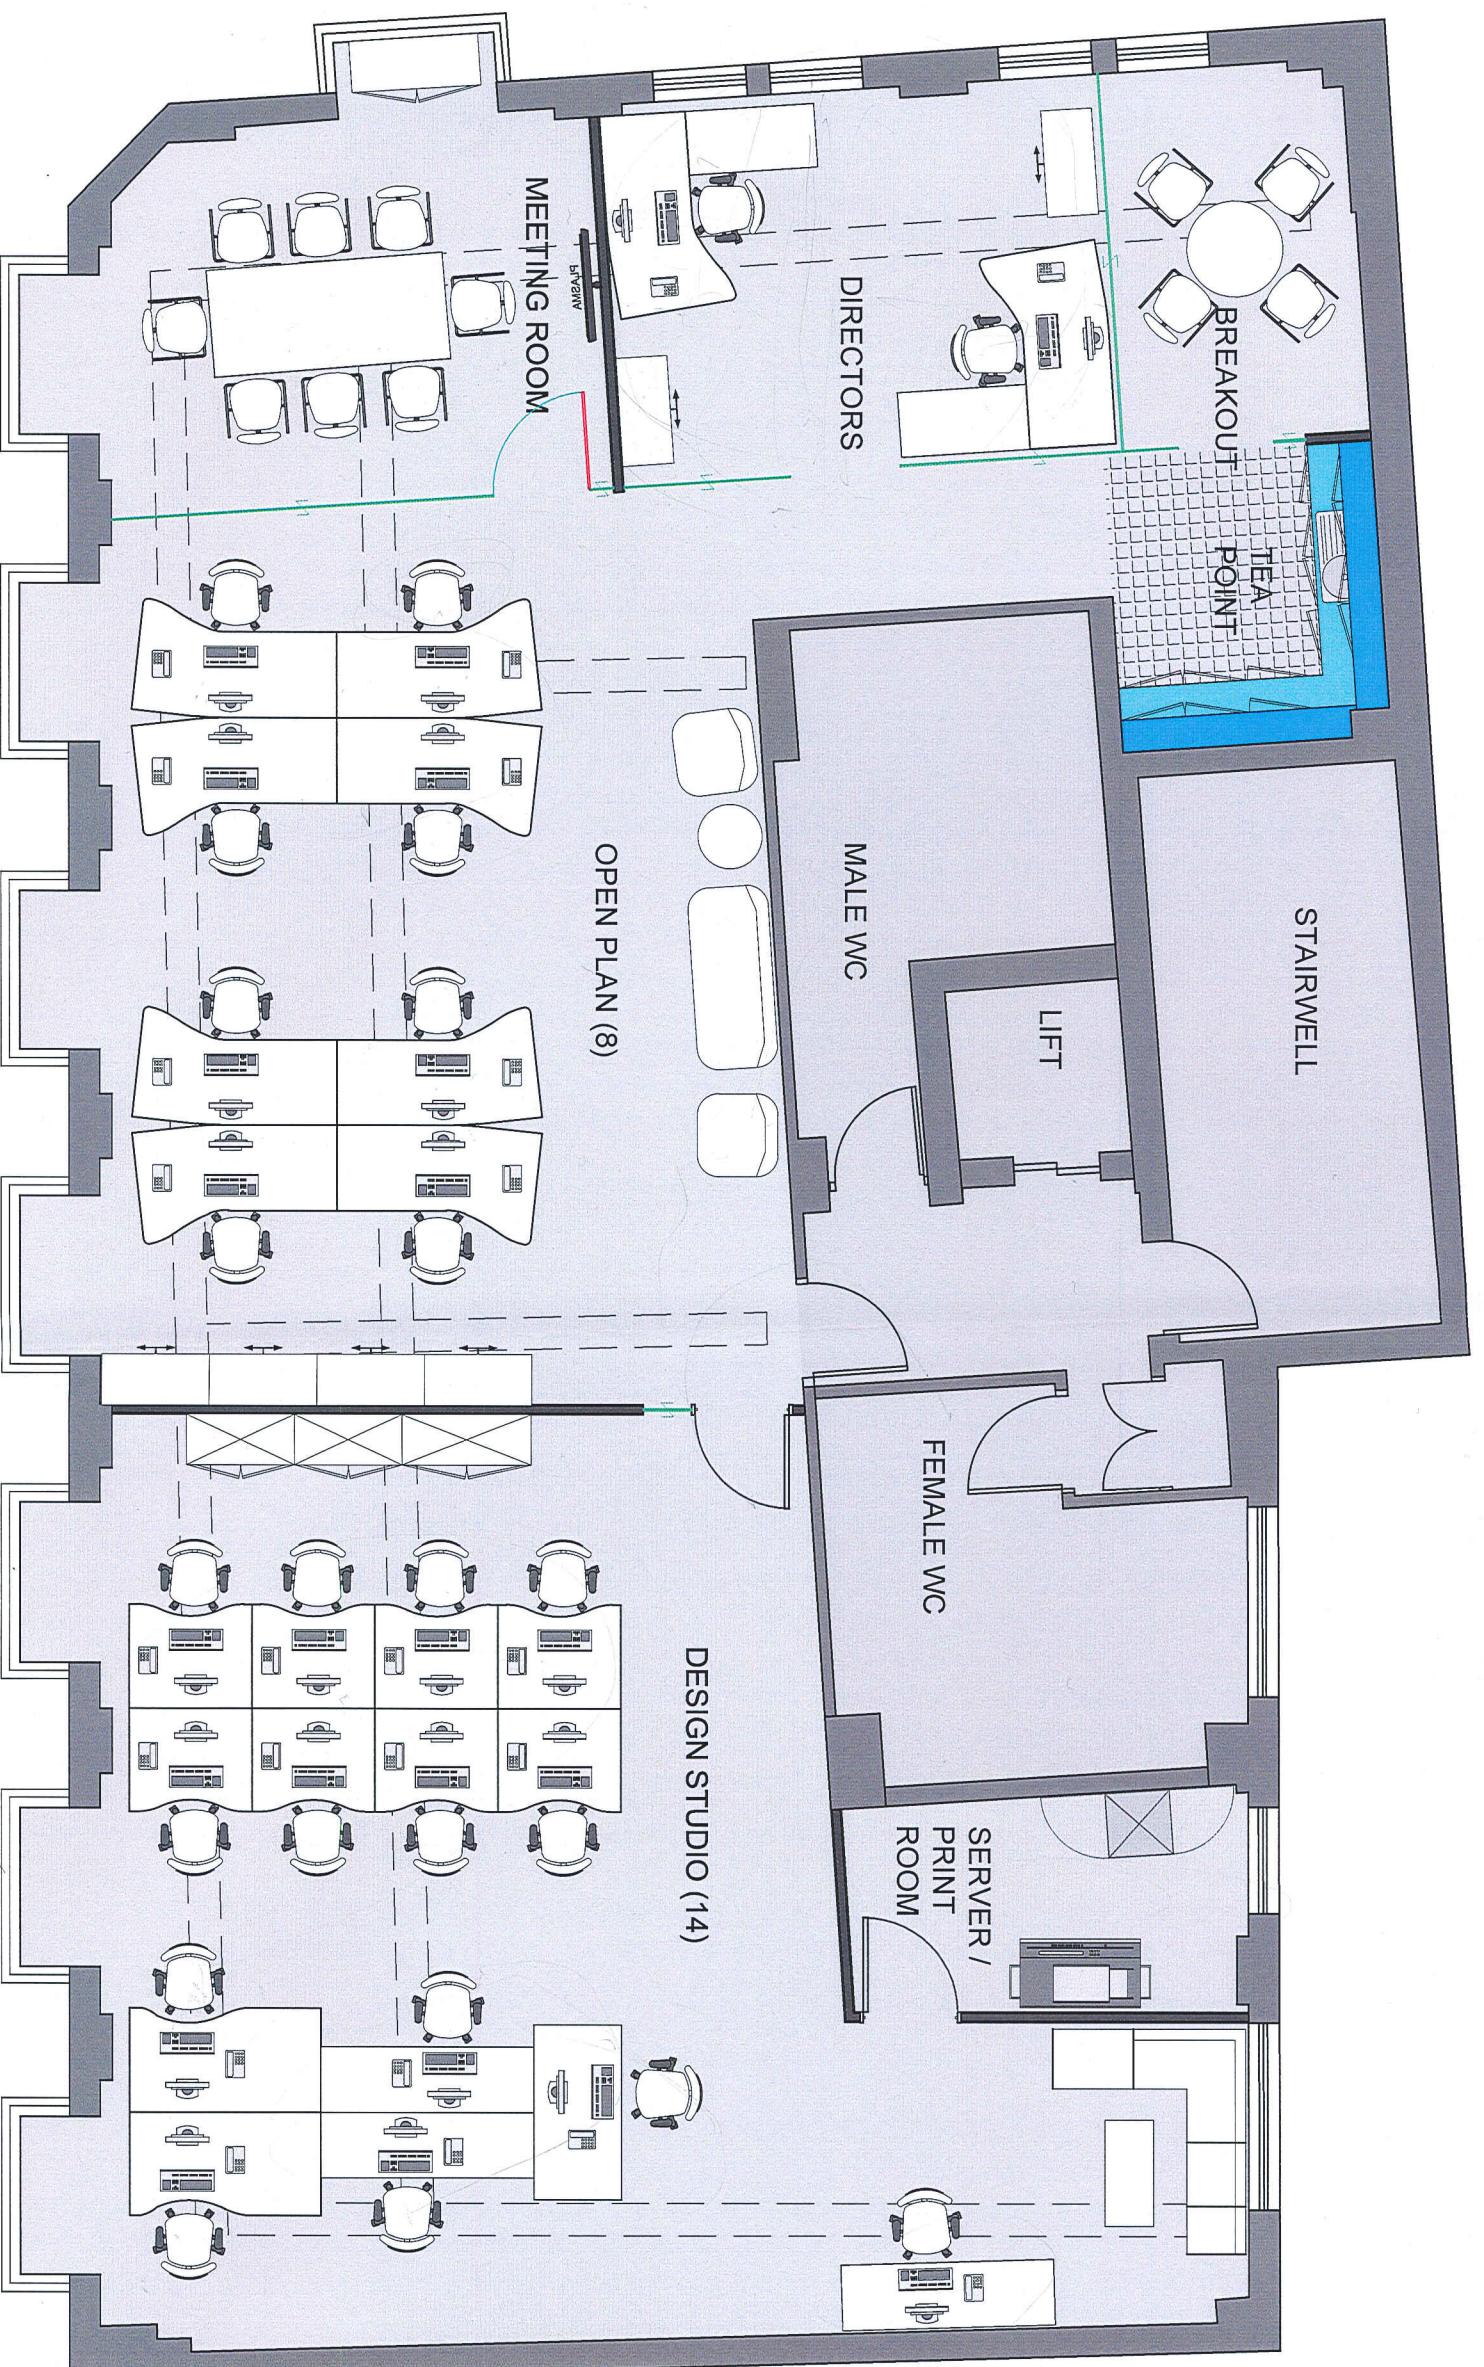


**TYNAN
DARCY**

lyndean house, farm yard,
windsor, berkshire, UK SL4 1QL
w tynan-darcy.com

Client
TYNAN D'ARCY

Project
FIRST FLOOR
ARUNDEL HOUSE
FARM YARD
WINDSOR

Title
GENERAL ARRANGEMENT

Scale
Not to scale @A3
Date
22 May 2015