
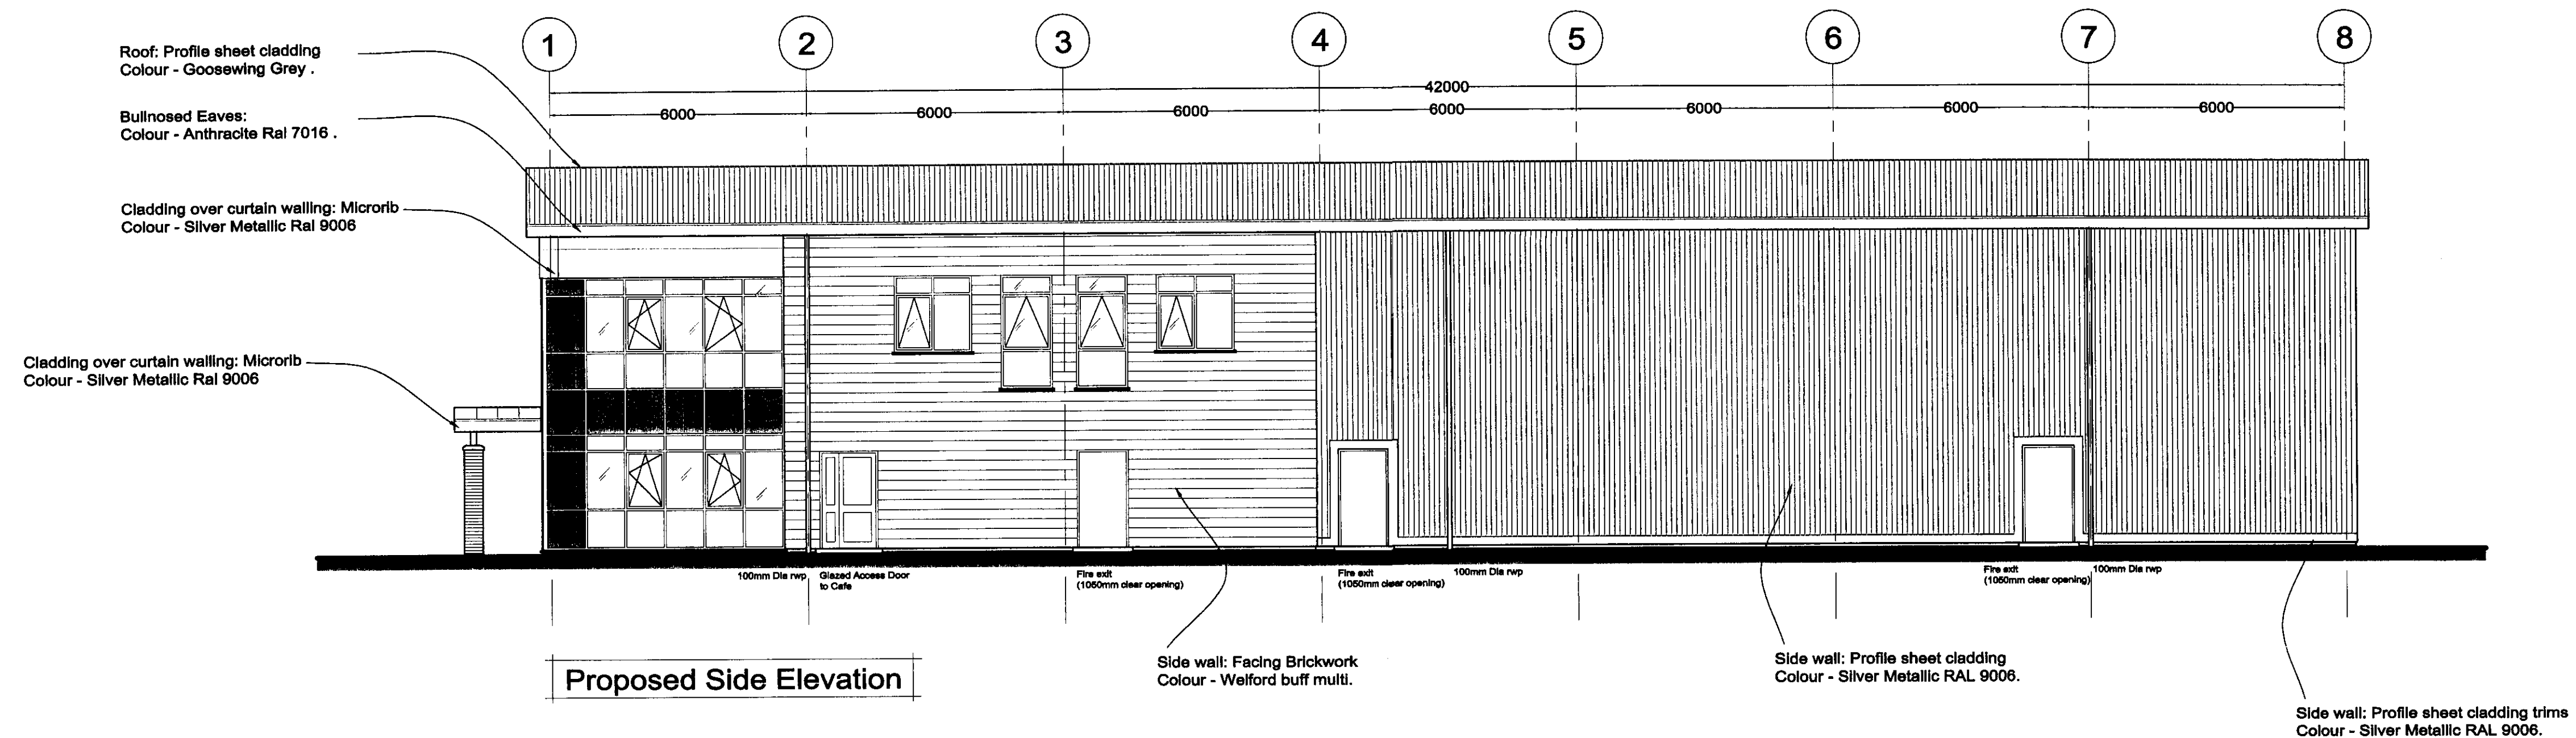


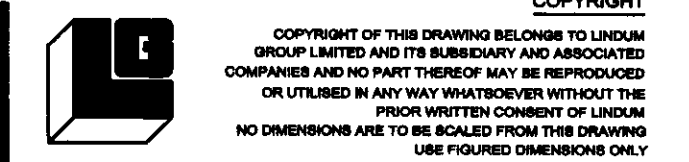

Notes relating to general appearance of building:
Proposed Materials:

Roof: Profile sheet cladding.
Colour - Goosewing Grey.


Front & part side wall: Facing Brickwork.
Colour - Buff Welford Multi.

Side walls & rear wall: Profile sheet cladding.
Colour - Silver Metallic RAL 9006.

Doors, windows, curtain walling: Aluminium
frames.
Colour - Anthracite RAL 7016

Downpipes, Fascia & Soffit: Metal.
Colour - Anthracite RAL 7016.

Canopy, Optimo cladding above curtain walling,
base trims and vertical trims.
Colour - Silver Metallic RAL 9006

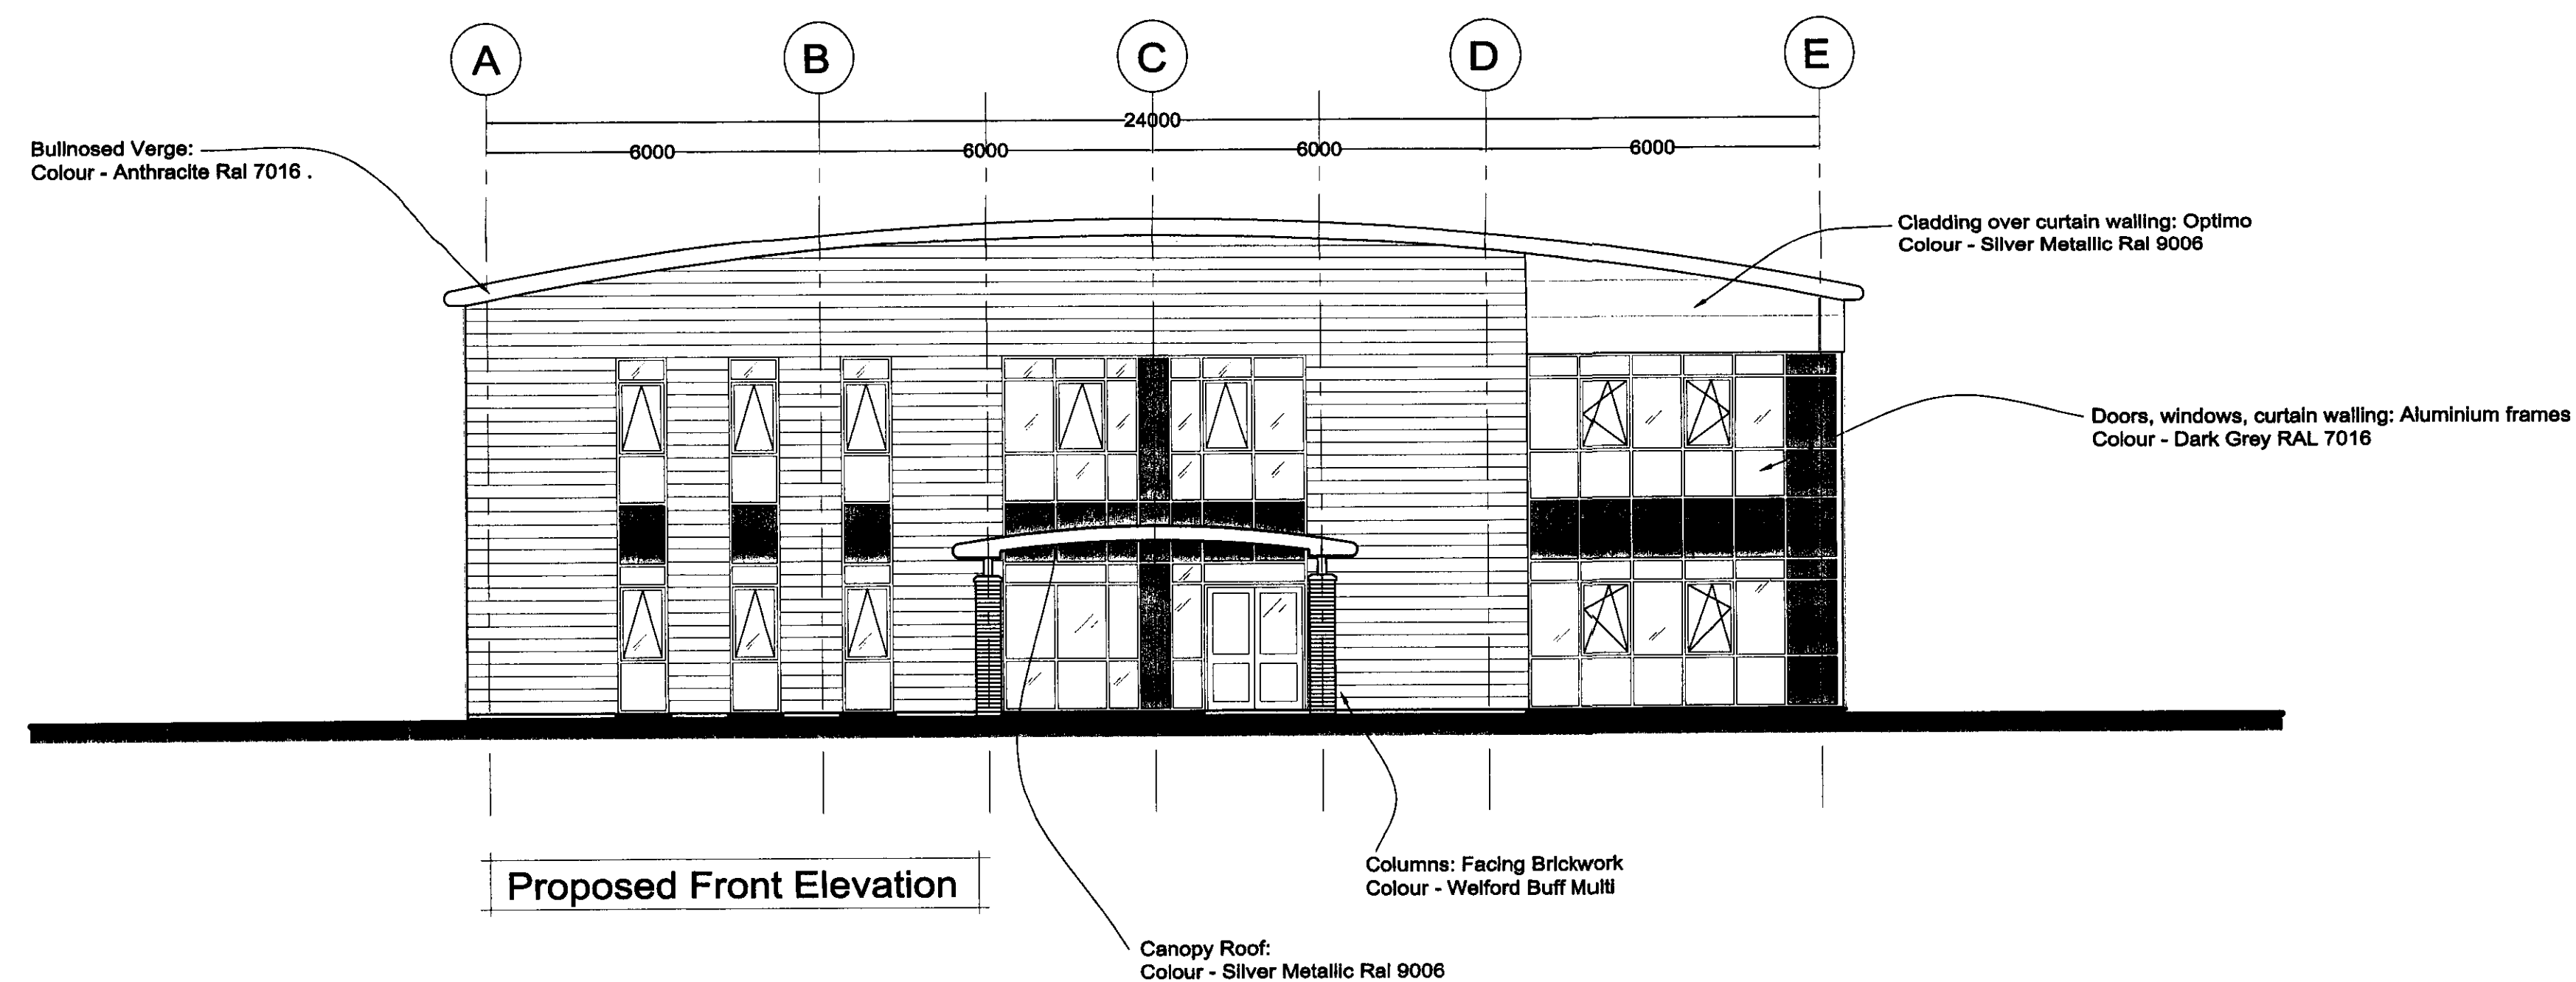

Rev E: 14/02/08: Rwp added, cladding type amended above curtain walling.
Rev D: 07/02/08: Materials and colours confirmed by client.
Rev C: 10/01/08: Cladding over curtain walling altered and notation added.
Secondary columns to canopy removed.
Rev B: 08/01/08: Side wall material notation altered.
Rev A: 09/01/08: Material to side elevation between gridlines 1 & 4 altered from metal profile cladding to architectural masonry. Graphical representation of roof material altered.

DESIGN


Lindum Business Park, Station Road
North Hykeham, Lincoln LN6 5QX
Tel: (01522) 800300
Fax: (01522) 852221
E-Mail: design@lindumgroup.co.uk

Client
ECC Centre Newark

Project
**New Conference Centre/Church
Plot 2, Brunel Business Park
Newark
Nottinghamshire**

Drawing Title
Elevations


Date December 2007	Scale 1 : 100 & 1 : 200 @ A1
Drawn By CAH & SJD (07/02/08)	Client Ref
Drawing Number 25 / 0164 / 300	Revision E

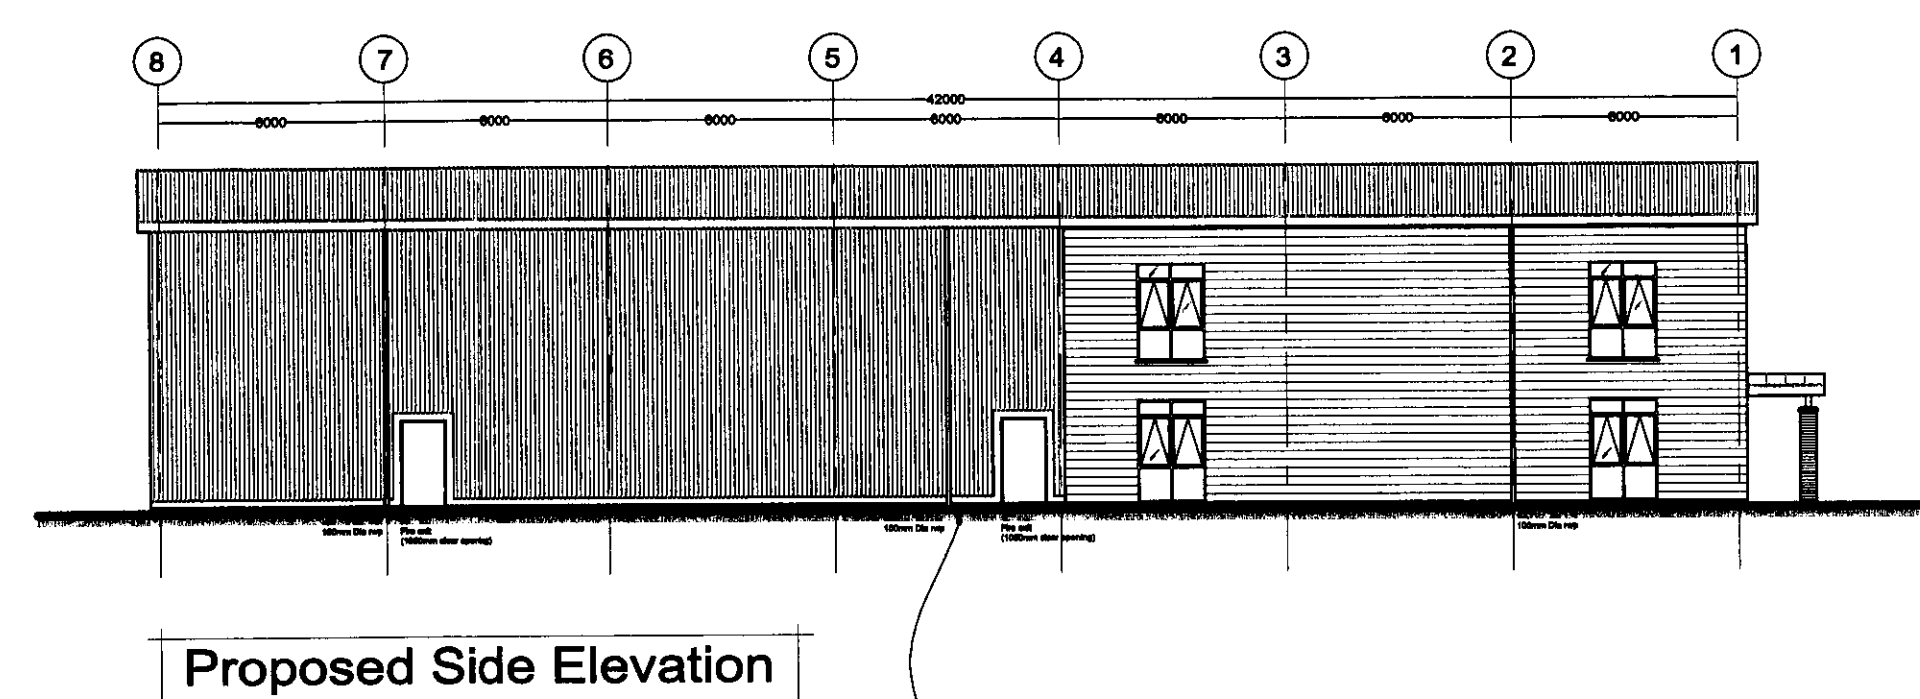

This copy has been produced by or on behalf of the
authority of Newark & Sherwood District
Council pursuant to Section 47 of the
Copyright, Designs and Patents Act 1988
(The Act). Unless the Act provides a
relevant exception to copyright, no copy
must not be copied without the prior
permission of the copyright owner.

0 1 2 4 6 8 Meters
1:100

0 2 4 8 12 16 Meters
1:200

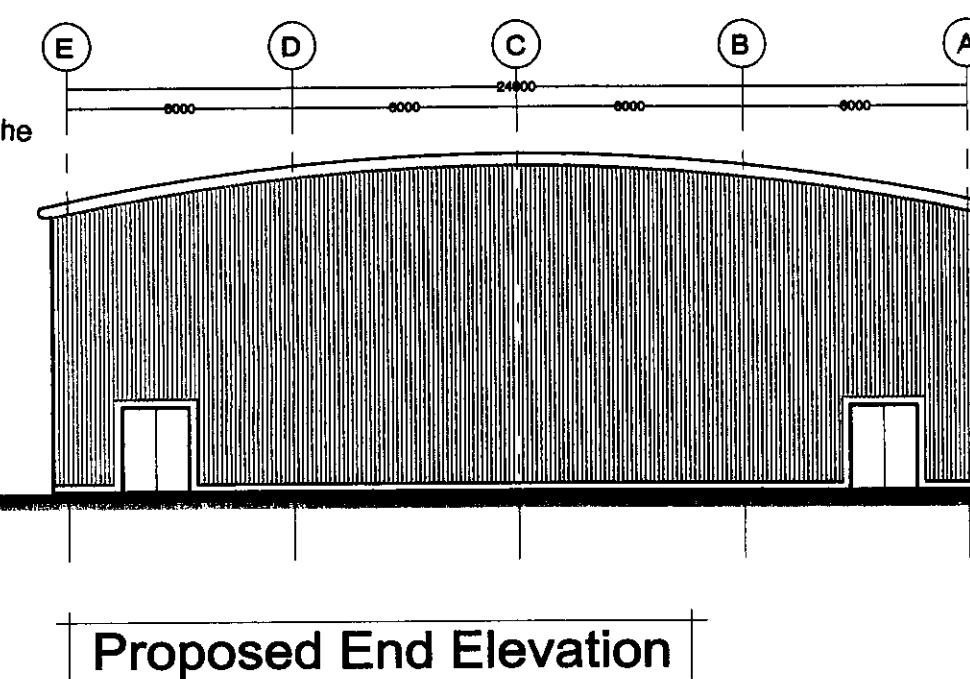

**NEWARK & SHERWOOD
DISTRICT COUNCIL
6 MAR 2008
PLANNING SERVICES**