
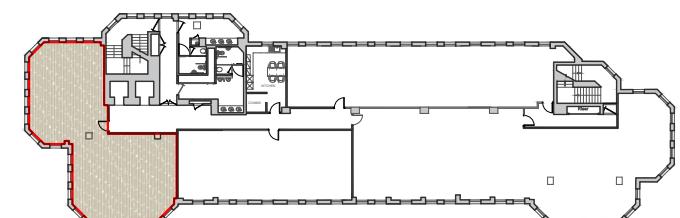


 HATCHED AREAS DENOTES AREAS NOT WITHIN SCOPE OF WORKS

NOTES

- PROPOSED LAYOUT SHOWN FOR FEASIBILITY PURPOSES ONLY AND NOT TO BE USED FOR THE BASIS OF CONSTRUCTION
- ANY INFORMATION SHOWN WITHIN THIS FEASIBILITY DRAWING IS TO BE INTERPRETED ON THE SOLE BASIS OF DESIGN INTENT ONLY AND FURTHER DETAILED DESIGN IS TO FOLLOW AT THE NEXT WORK STAGE, IF APPOINTED
- DRAWING SUBJECT TO FURTHER CO-ORDINATION AND GUIDANCE FROM RELEVANT CONSULTANTS TO ENSURE COMPLIANCE WITH STATUTORY REGULATIONS.

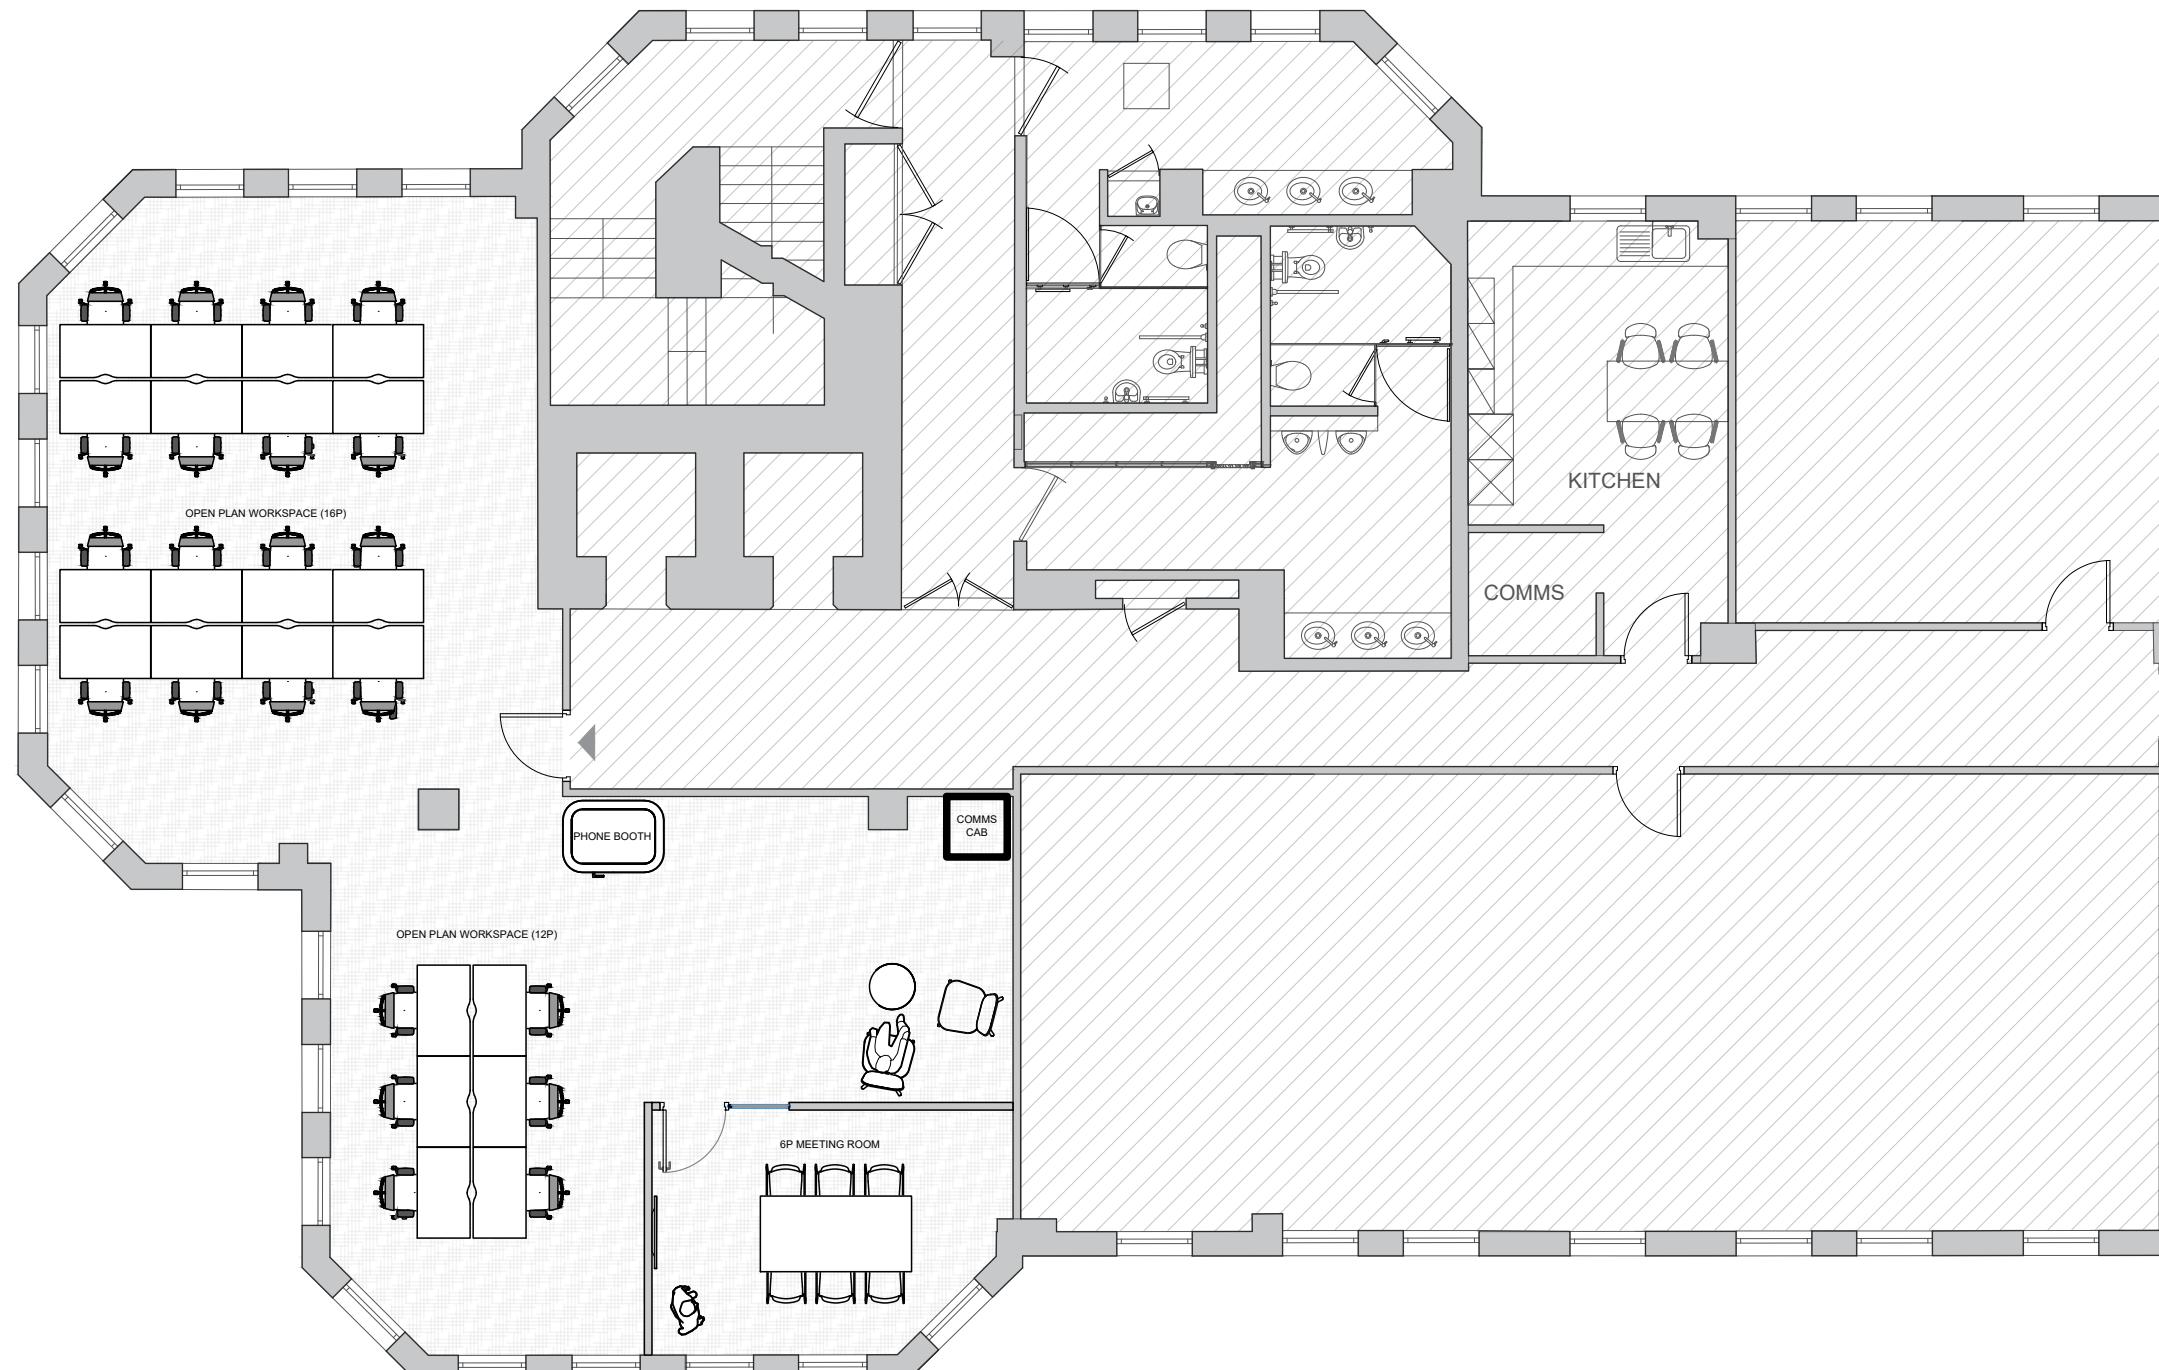

Disclaimer:

NOTE: ALL CONTRACTORS MUST VISIT SITE AND BE RESPONSIBLE FOR TAKING AND CHECKING ALL DIMENSIONS RELATIVE TO THEIR WORK. PLEASE INFORM BRUNTWOOD OF ANY VARIATION BETWEEN DRAWINGS AND SITE CONDITIONS. COPYRIGHT OF THIS DRAWING AND DESIGN IS VESTED IN BRUNTWOOD AND MUST NOT BE COPIED WITHOUT CONSENT. USE FIGURED DIMENSIONS ONLY FROM THIS DRAWING. **DO NOT SCALE OFF THIS DRAWING.**

bruntwood
SciTech

Building:

14 KING STREET

Customer:

BRUNTWOOD

Case Number:

X

Title:

MARKETING PLAN

Status:

FOR INFORMATION

Drawing Number:

MK.01.1

Floor:

3F

Suite:

3A

Drawing Number:

24.02.25

Drawn:

CH

Scale:

1:100

Check:
-
Size:
A3

First Issue Date:

07.08.25

Revision:

C

Date:

07.08.25

By:

CH

Date:

07.08.25

Notes:

A CH 24.07.25 AMENDMENTS TO THE CAT A LAYOUT
B CH 25.07.25 AMENDMENTS MADE TO CAT A LAYOUT
C CH 07.08.25 COMMS CAB ADDED AND ONE BANK SWITCHED FOR SOFT SEATING

Orientation:



Scale:

