
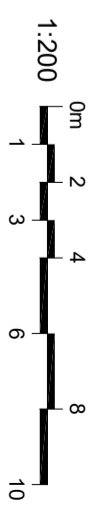
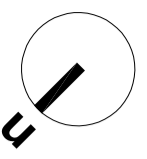


NOTES
 Do not scale from this drawing, use figured dimensions only.
 All dimensions to be checked on site.

All drawings to be read in conjunction with other contract documentation.
 Any discrepancies to be reported to the Contract Administrator before any work commences.
 © Copyright Bidwells LLP

rev.	date	description	dm	chk'd
-	-	-	-	-

client:	FOREMOUNT COMPANY
project:	NORWICH HOUSE, 29/33 CHAPPLEFIELD ROAD, NORWICH, NR2 1RP
dwg title:	EXISTING GROUND FLOOR LAYOUT
discipline:	BUILDING SURVEYING
project no.:	JBG5183
dwg no.:	E00
drawn:	BS
chk'd:	CD
date:	24/08/2021
scale @ A3:	1:200



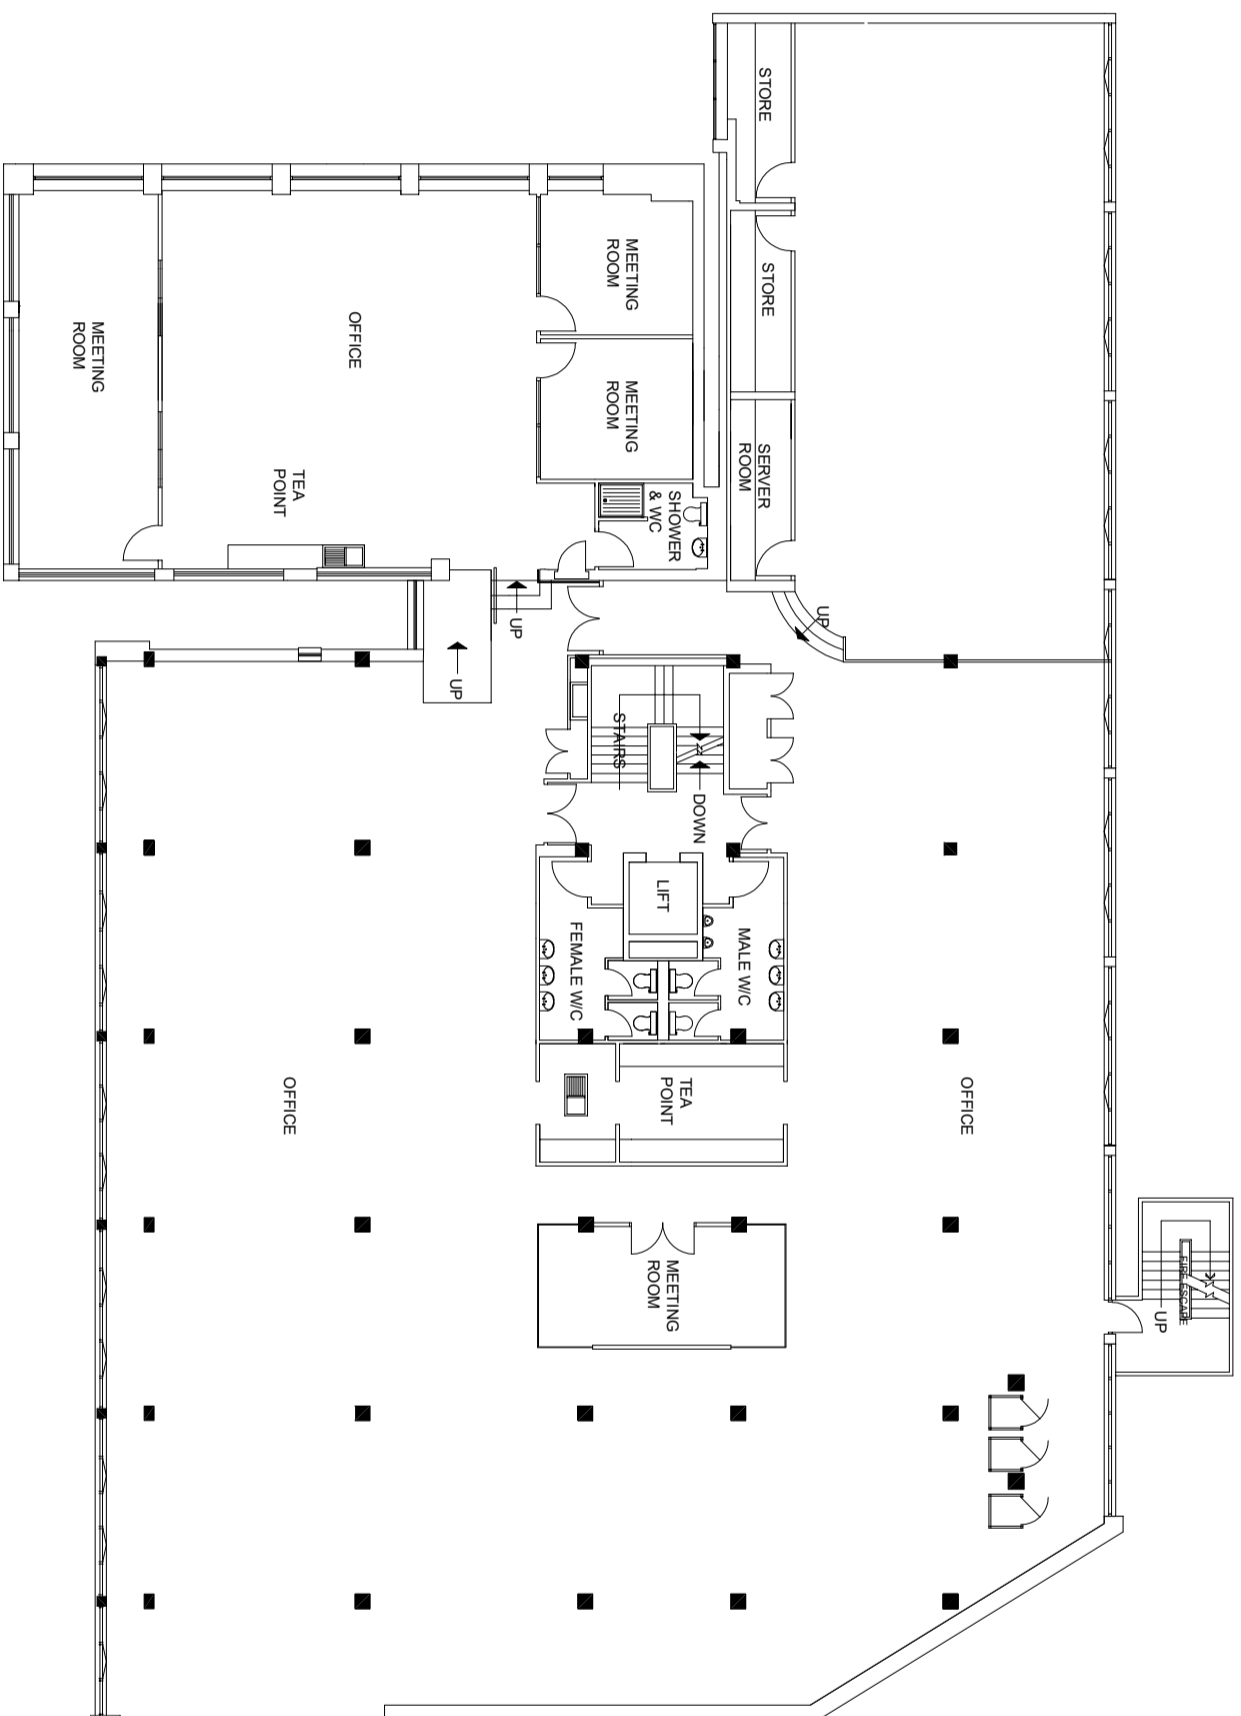


NOTES
 Do not scale from this drawing, use figured dimensions only.
 All dimensions to be checked on site.

All drawings to be read in conjunction with other contract documentation.
 Any discrepancies to be reported to the Contract Administrator before any work commences.
 © Copyright Bidwells LLP

rev.	date	description	dm	chk'd
-	-	-	-	-

client	FOREMOUNT COMPANY
project	NORVIC HOUSE, 29/33 CHAPPLEFIELD ROAD, NORWICH, NR2 1RP
dwg title	EXISTING FIRST FLOOR LAYOUT
discipline	BUILDING SURVEYING
project no.	JB65183
dwg no.	E01
drawn	BS
chk'd	CD
date	24/08/2021
scale @ A3	1:200
status	

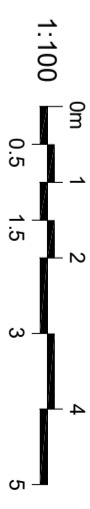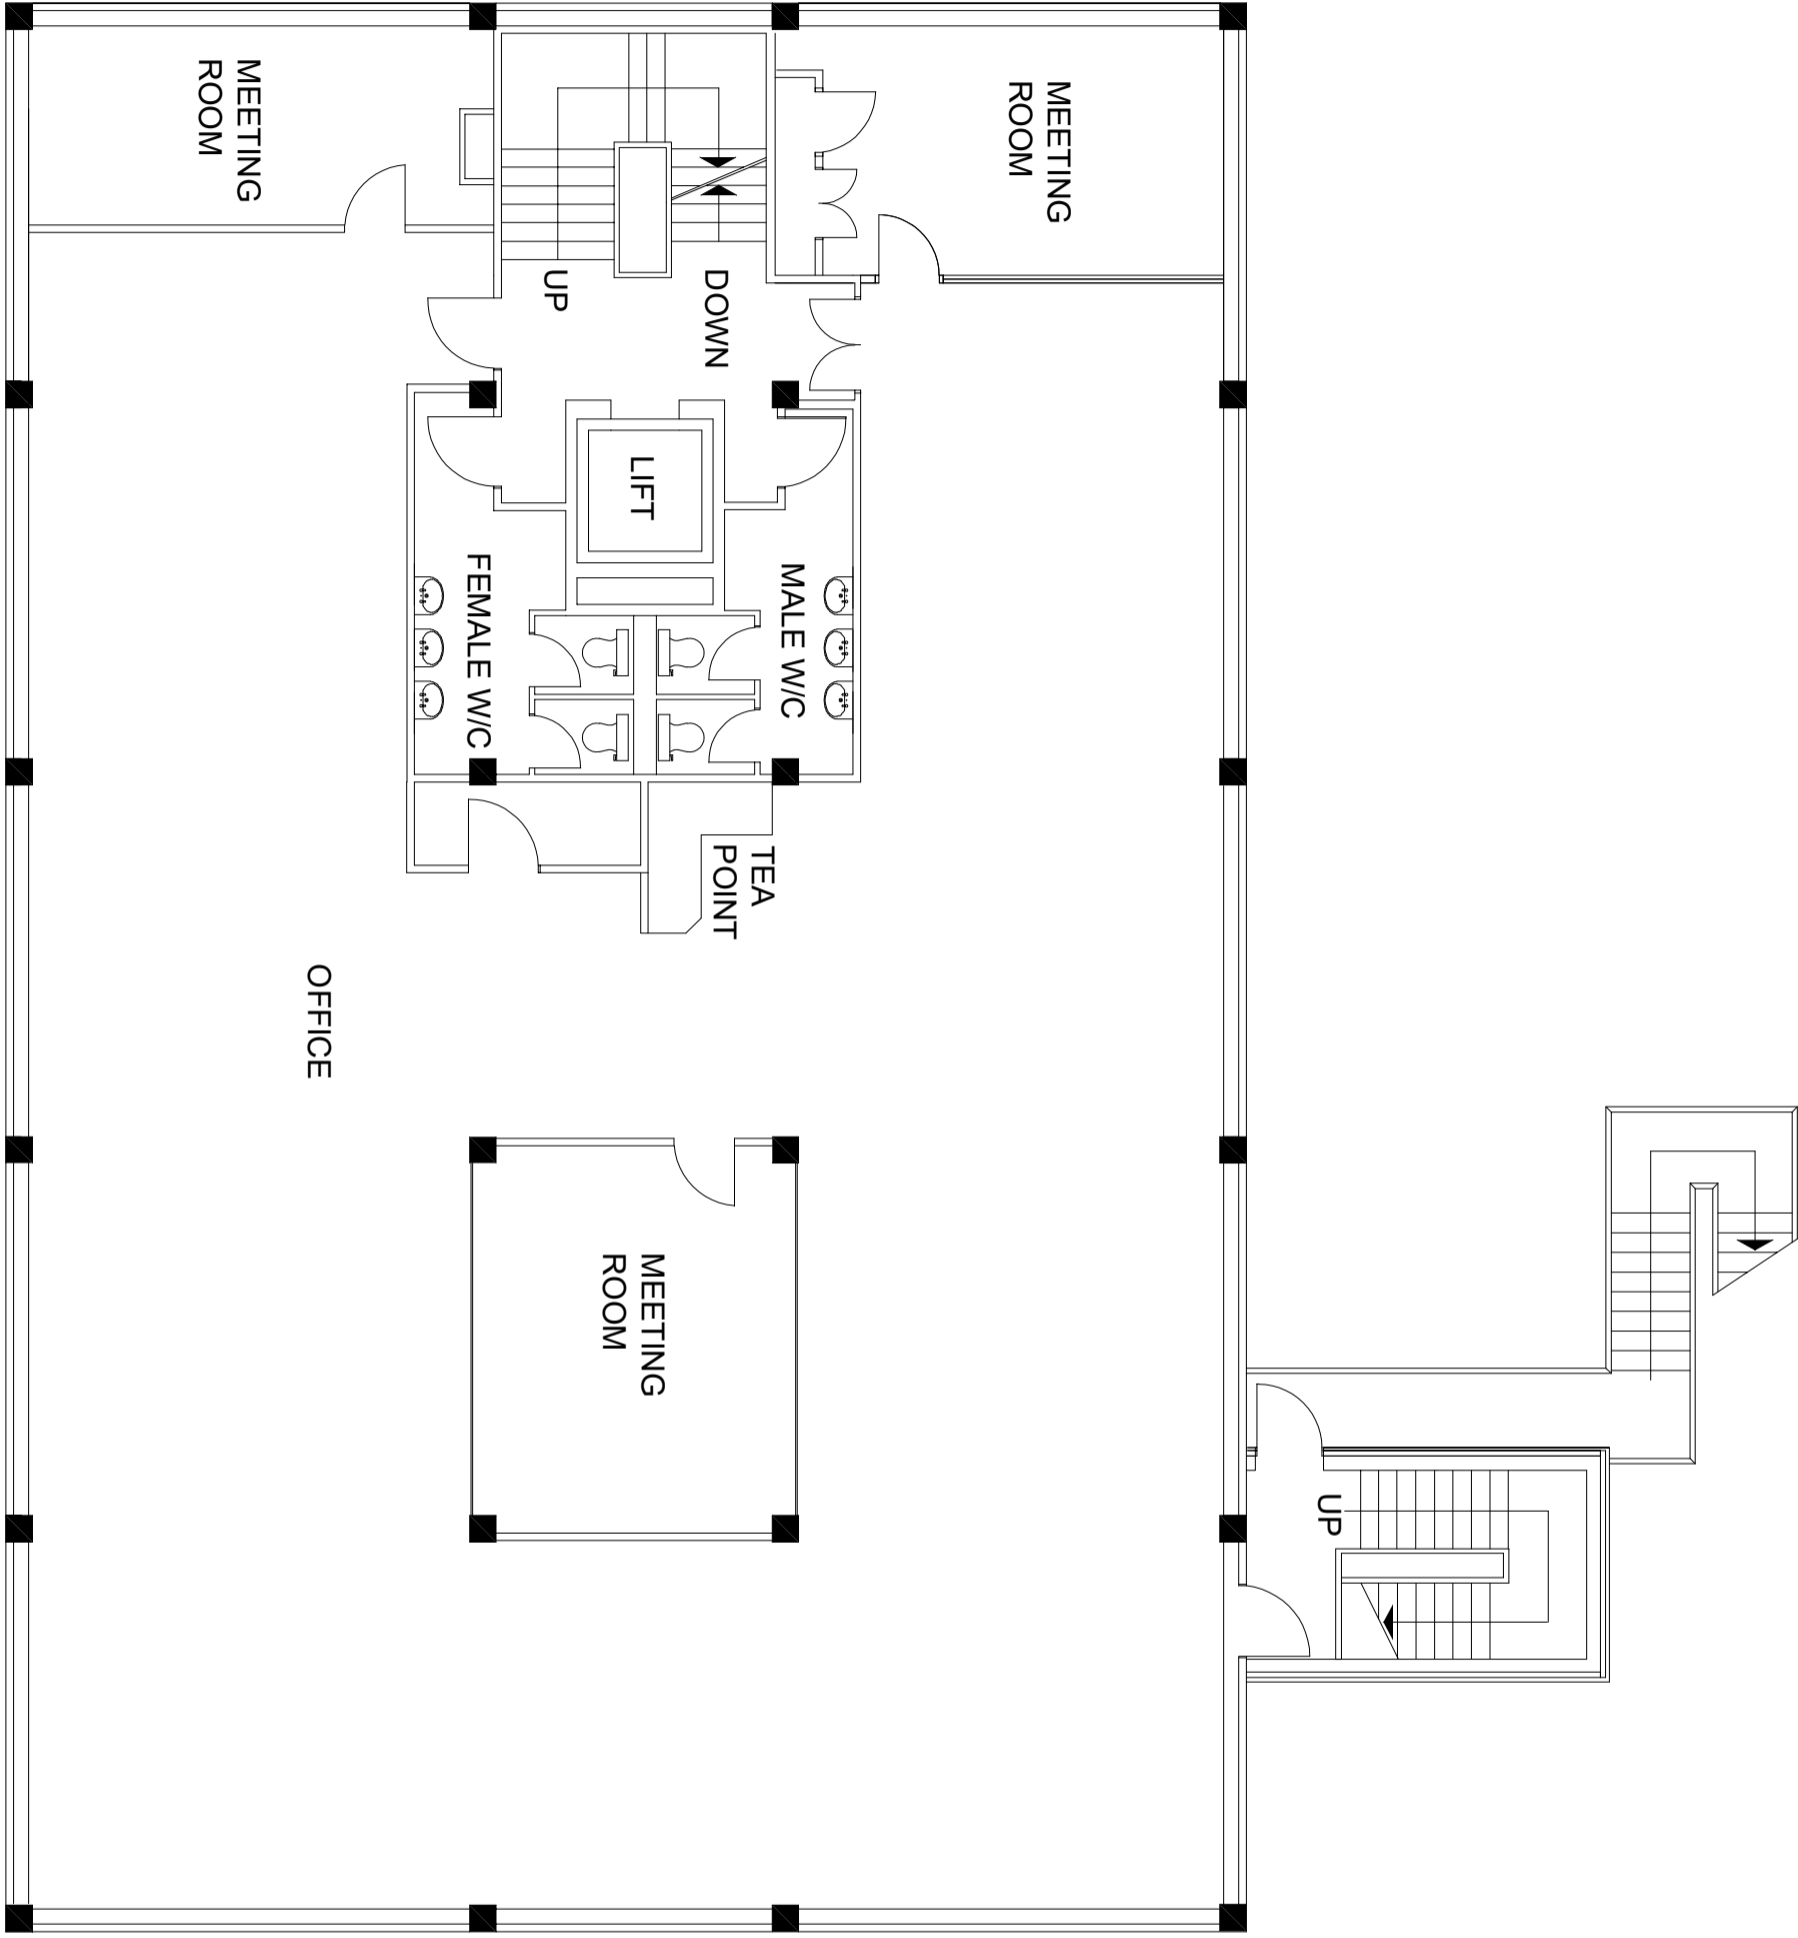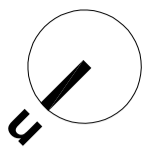




NOTES
 Do not scale from this drawing, use figured dimensions only.
 All dimensions to be checked on site.
 All drawings to be read in conjunction with other contract documentation.
 Any discrepancies to be reported to the Contract Administrator before any work commences.

rev.	date	description	dm	chk'd
-	-	-	-	-

client: FOREMOUNT COMPANY
project: NORVIC HOUSE, 29/33 CHAPPLEFIELD ROAD, NORWICH, NR2 1RP
dwg title: EXISTING SECOND FLOOR LAYOUT
discipline: BUILDING SURVEYING
project no.: JB65183
dwg no.: E02

drawn	chk'd	date:	scale @ A3
BS	CD	24/08/2021	1:100
rev.	status		

BIDWELLS
 Trumpington Road
 Cambridge CB2 9LD
 T: 01223 841941
 F: 01223 845150
 bidwells.co.uk

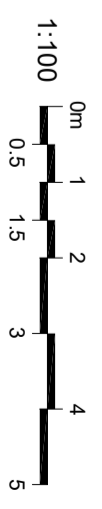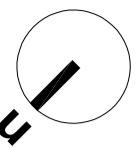
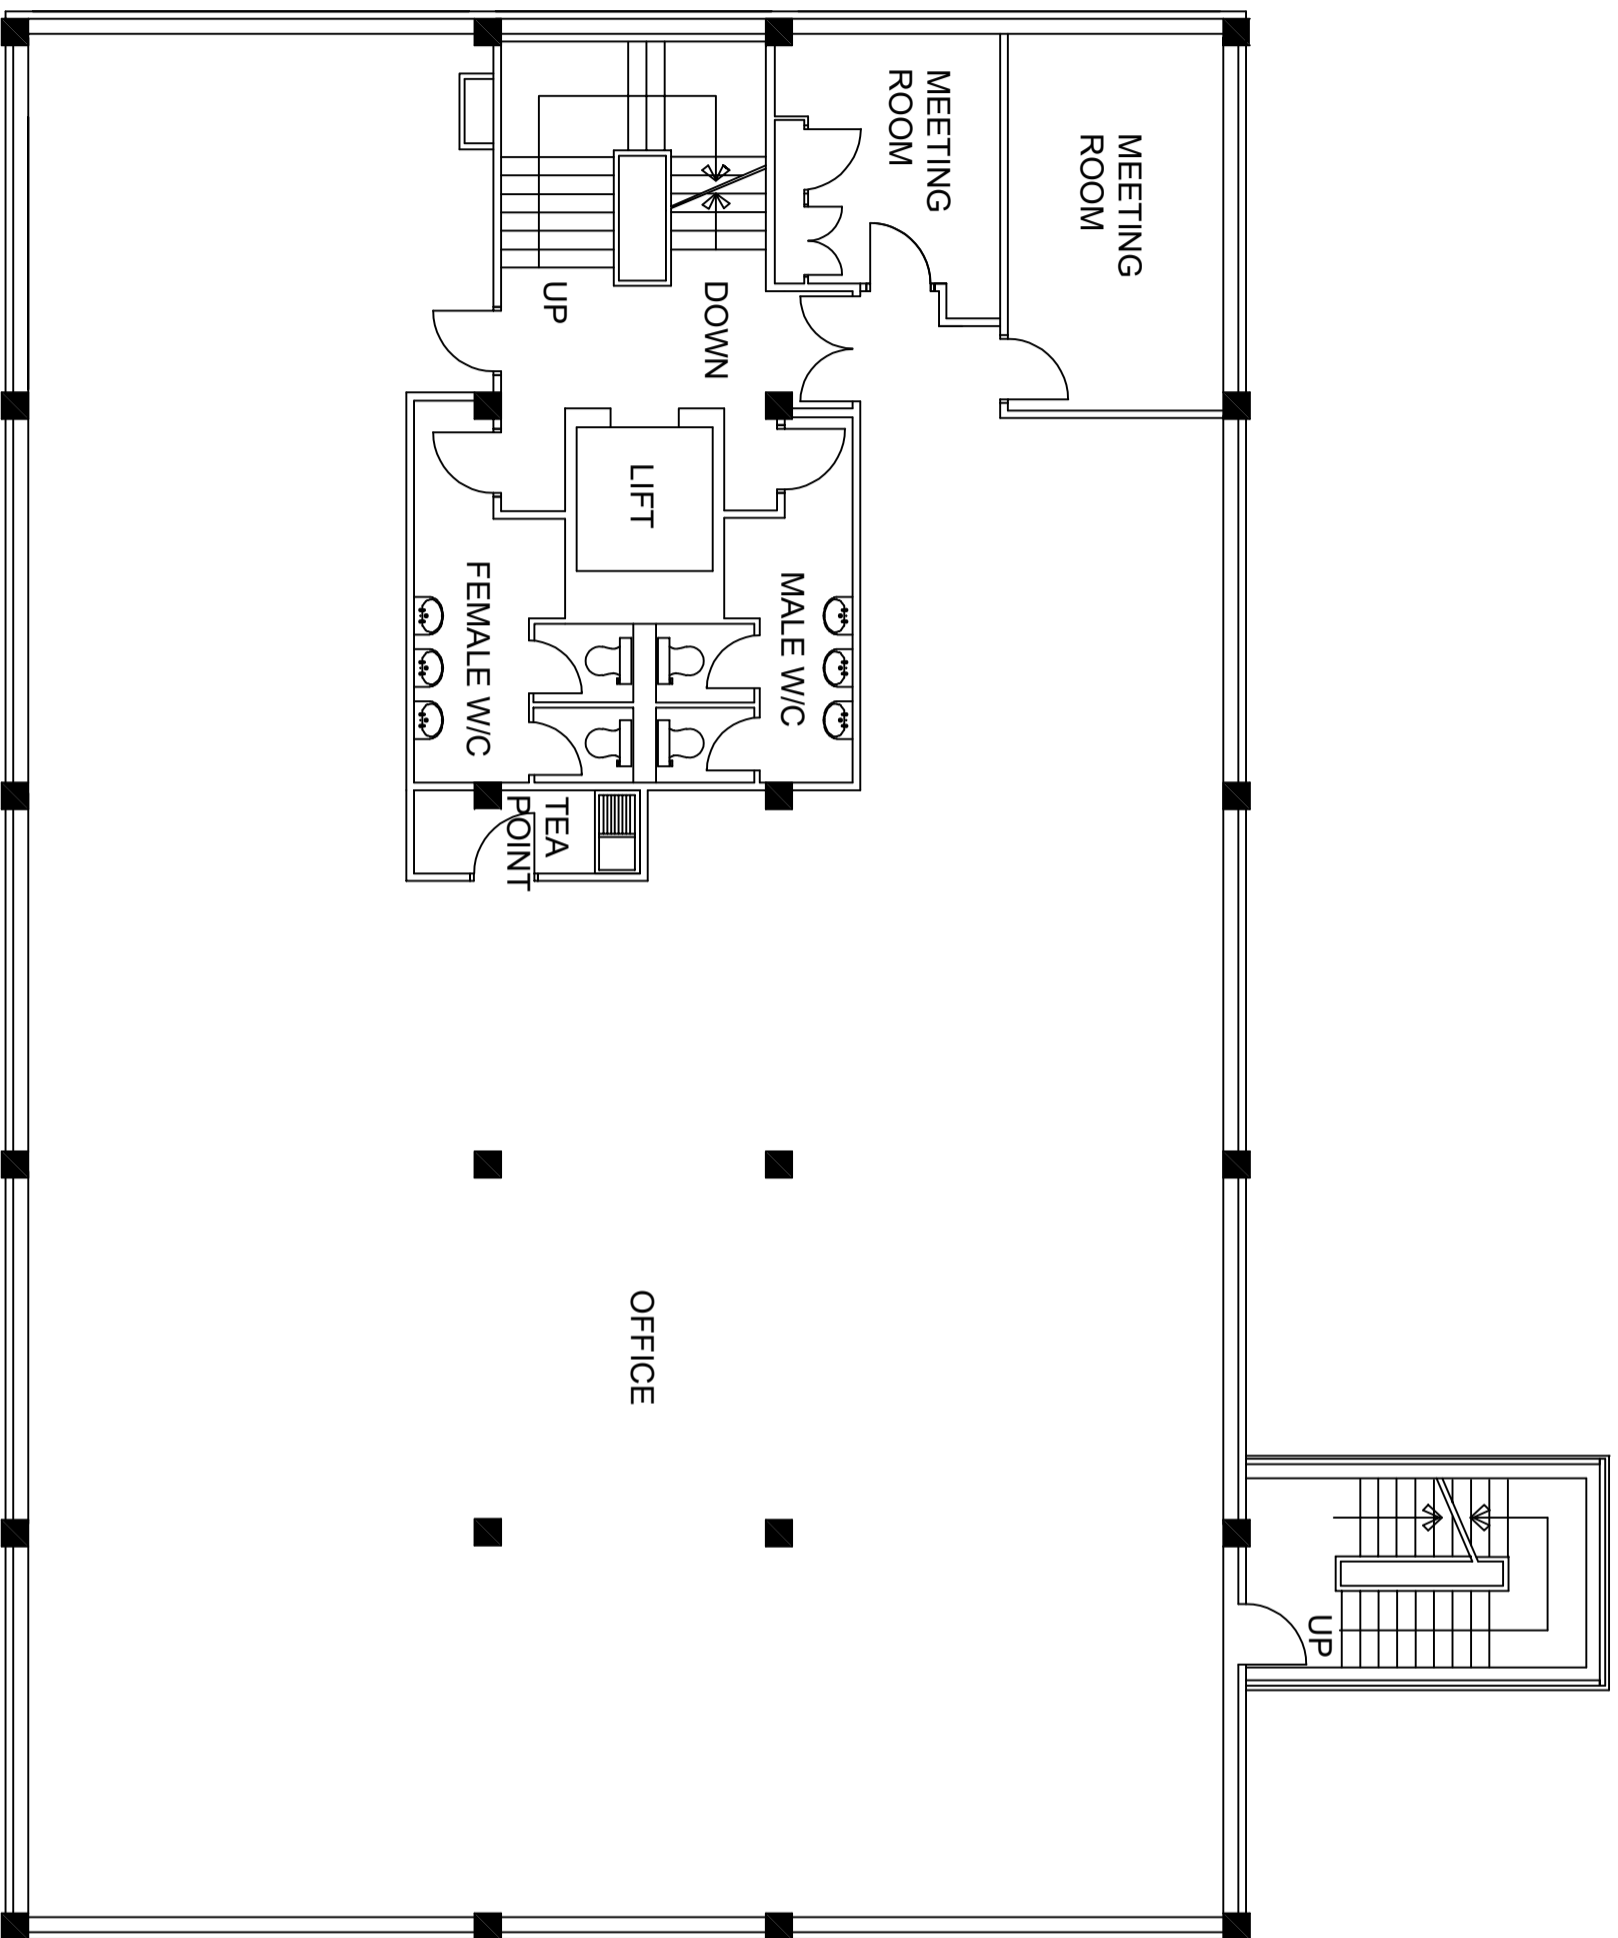


NOTES
 Do not scale from this drawing, use figured dimensions only.
 All dimensions to be checked on site.

All drawings to be read in conjunction with other contract documentation.
 Any discrepancies to be reported to the Contract Administrator before any work commences.
 © Copyright Bidwells LLP

rev.	date	description	dm	chk'd
-	-	-	-	-

client	FOREMOUNT COMPANY			
project	NORVIC HOUSE, 29/33 CHAPPLEFIELD ROAD, NORWICH, NR2 1RP			
dwg title	EXISTING THIRD FLOOR LAYOUT			
discipline	BUILDING SURVEYING	drawn	chk'd	date
project no.	JB65183	drawn	BS	24/08/2021
dwg no.	E03	chk'd	CD	1:100
rev.		status		


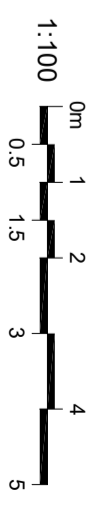
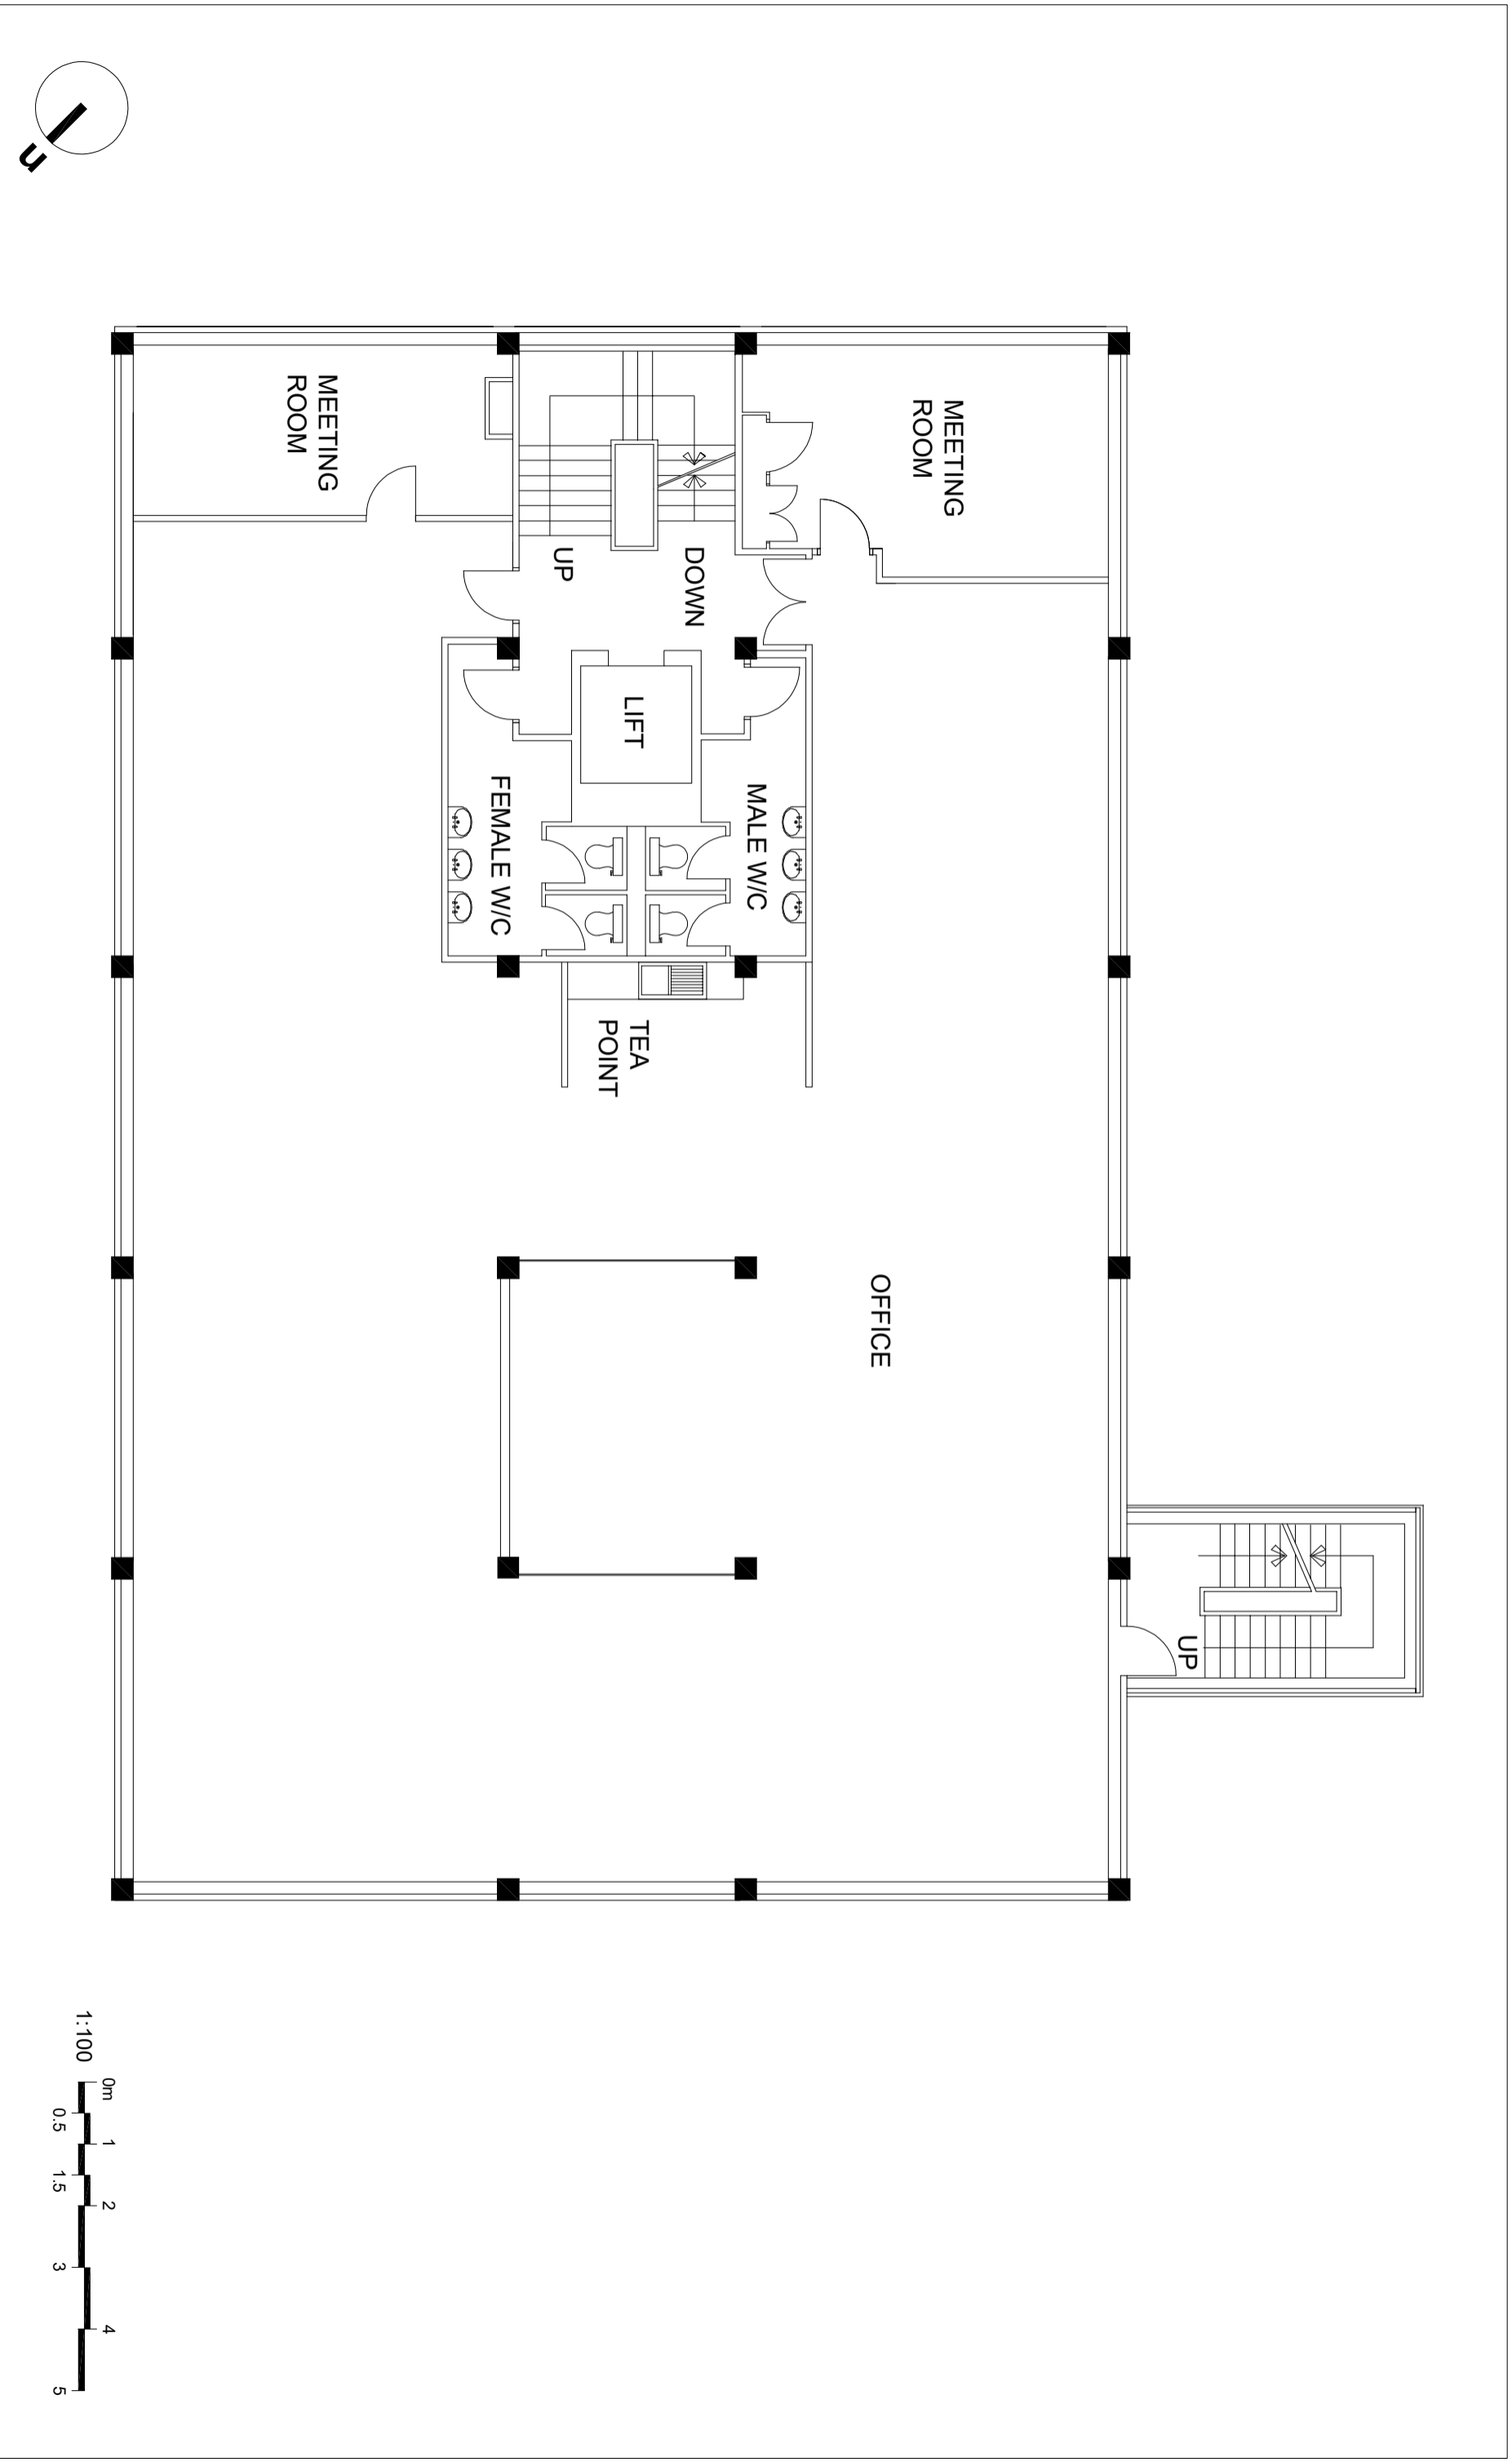


NOTES
 Do not scale from this drawing, use figured dimensions only.
 All dimensions to be checked on site.

All drawings to be read in conjunction with other contract documentation.
 Any discrepancies to be reported to the Contract Administrator before any work commences.
 © Copyright Bidwells LLP

rev.	date	description	dm	chk'd
-	-	-	-	-

client:	FOREMOUNT COMPANY
project:	NORVIC HOUSE, 29/33 CHAPPLEFIELD ROAD, NORWICH, NR2 1RP
dwg title:	EXISTING FOURTH FLOOR LAYOUT
discipline:	BUILDING SURVEYING
project no.:	JB65183
dwg no.:	E04
drawn:	BS
chk'd:	CD
date:	24/08/2021
scale @ A3:	1:100
rev.:	
status:	

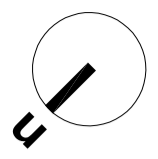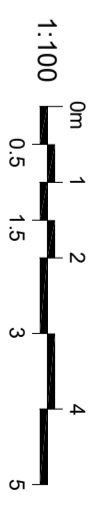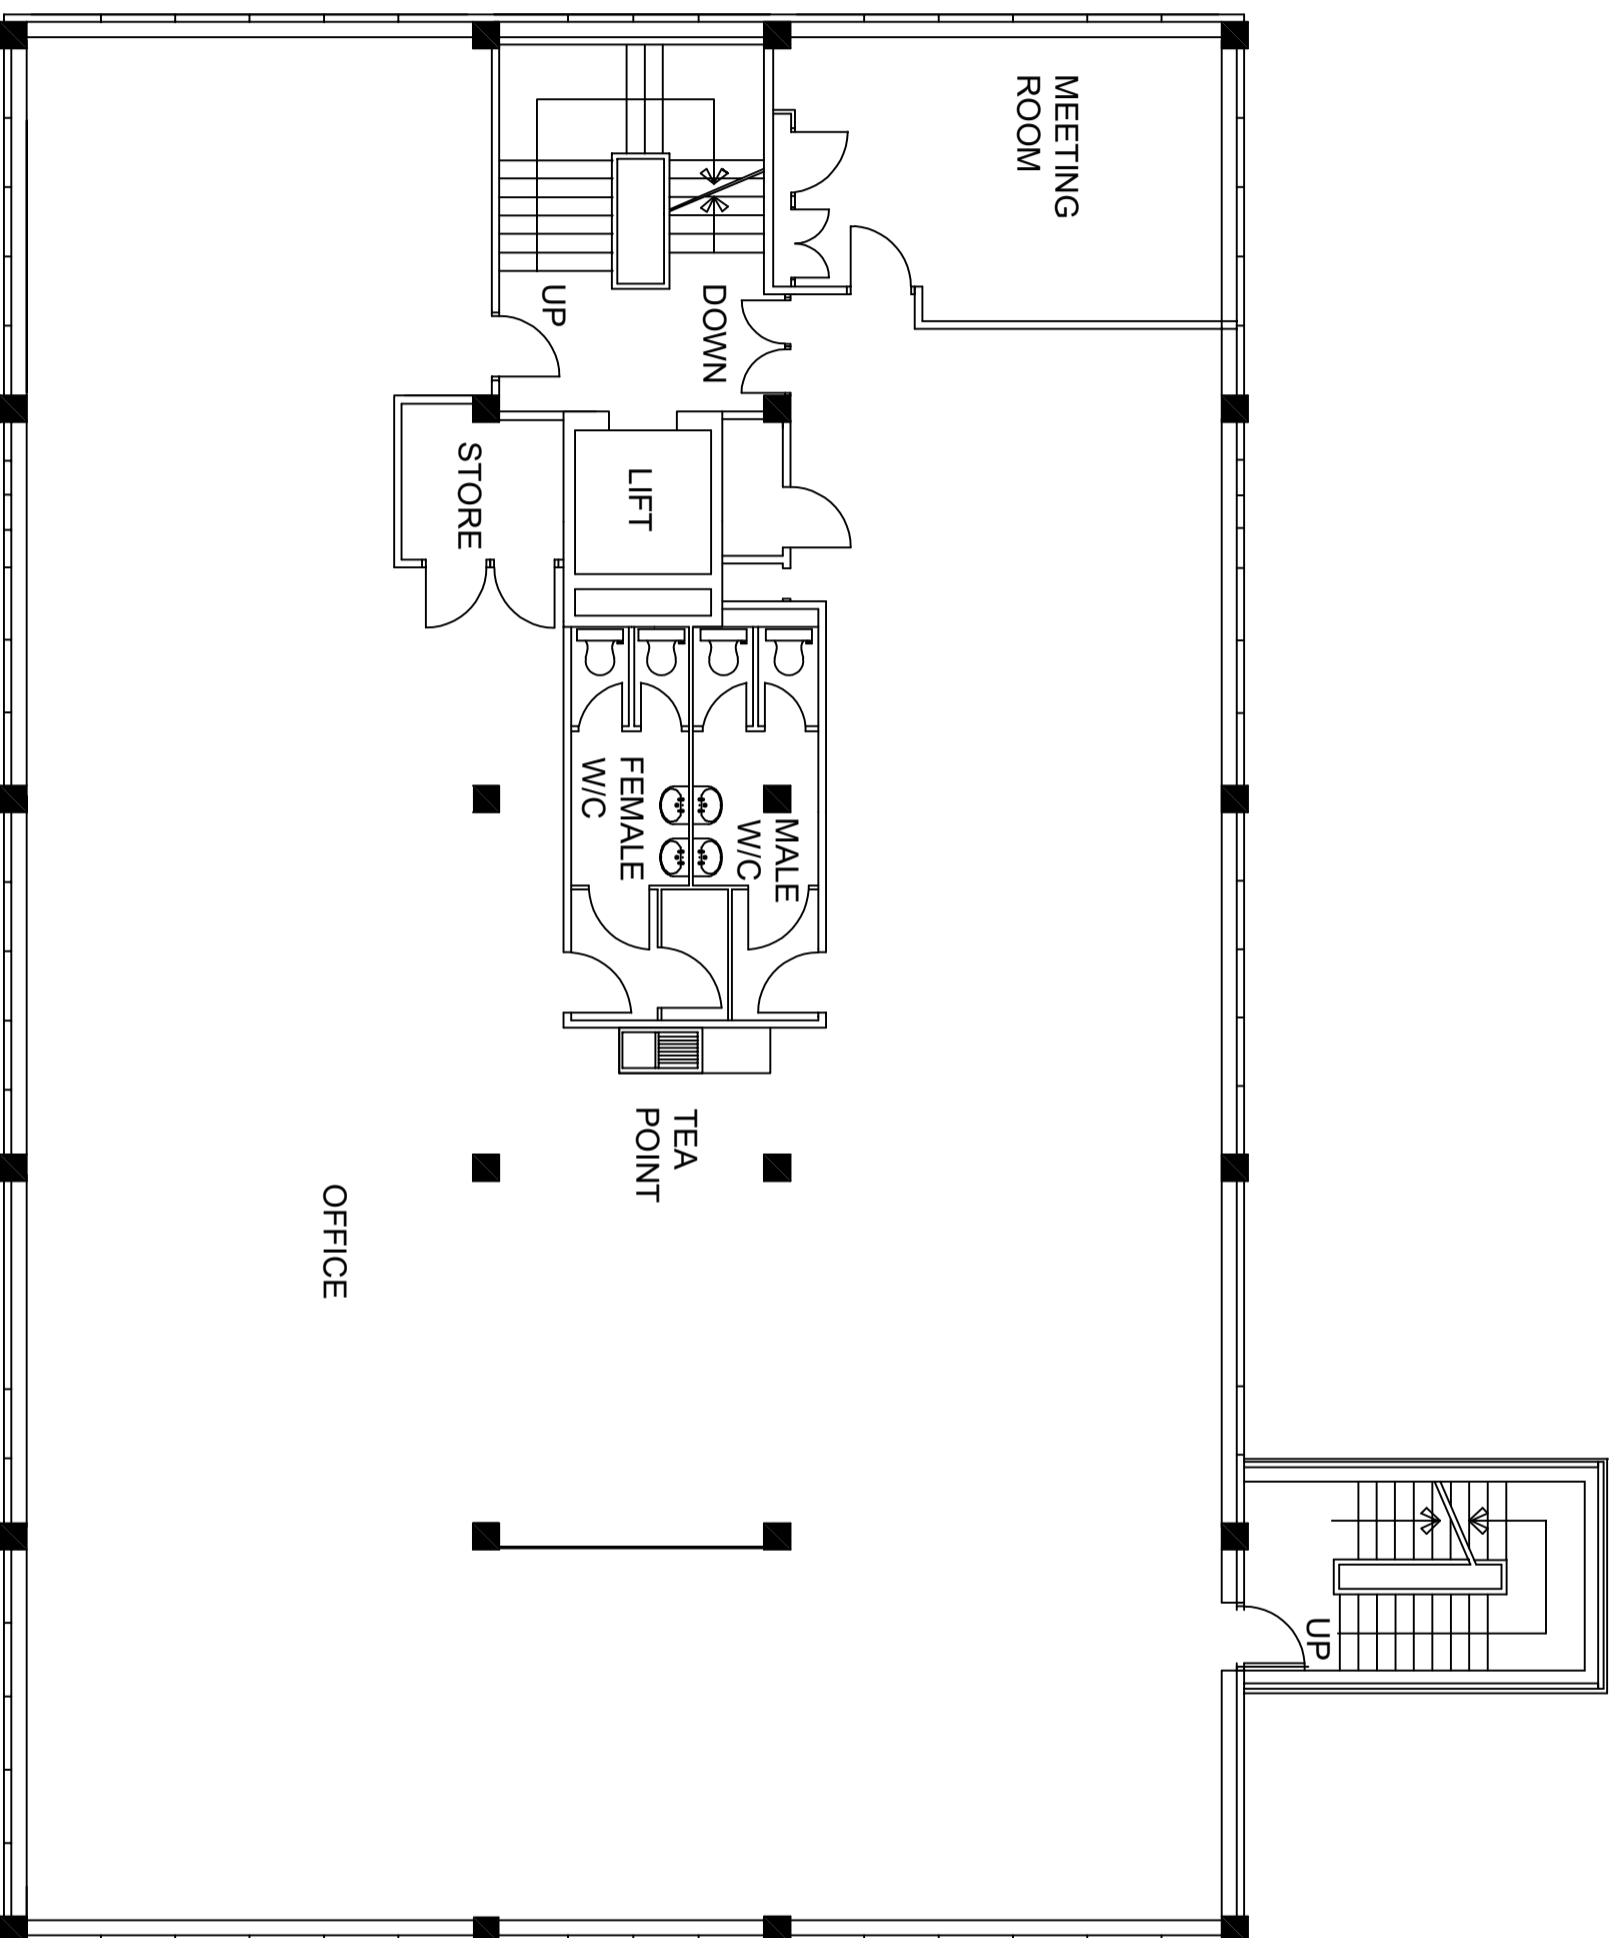

NOTES
 Do not scale from this drawing, use figured dimensions only.
 All dimensions to be checked on site.




All drawings to be read in conjunction with other contract documentation.
 Any discrepancies to be reported to the Contract Administrator before any work commences.
 © Copyright Bidwells LLP

rev.	date	description	dm	chk'd
-	-	-	-	-

client:	FOREMOUNT COMPANY
project:	NORVIC HOUSE, 29/33 CHAPPELFIELD ROAD, NORWICH, NR2 1RP
discipline:	BUILDING SURVEYING
project no.:	JB65183
dwg no.:	E05
drawn:	BS
chk'd:	CD
date:	24/08/2021
scale @ A3:	1:100
status:	



Trumpington Road
 Cambridge CB2 9LD
 T: 01223 841941
 F: 01223 845150
 bidwells.co.uk

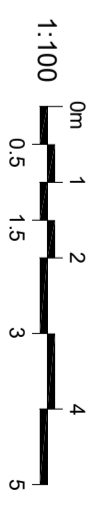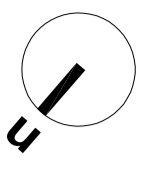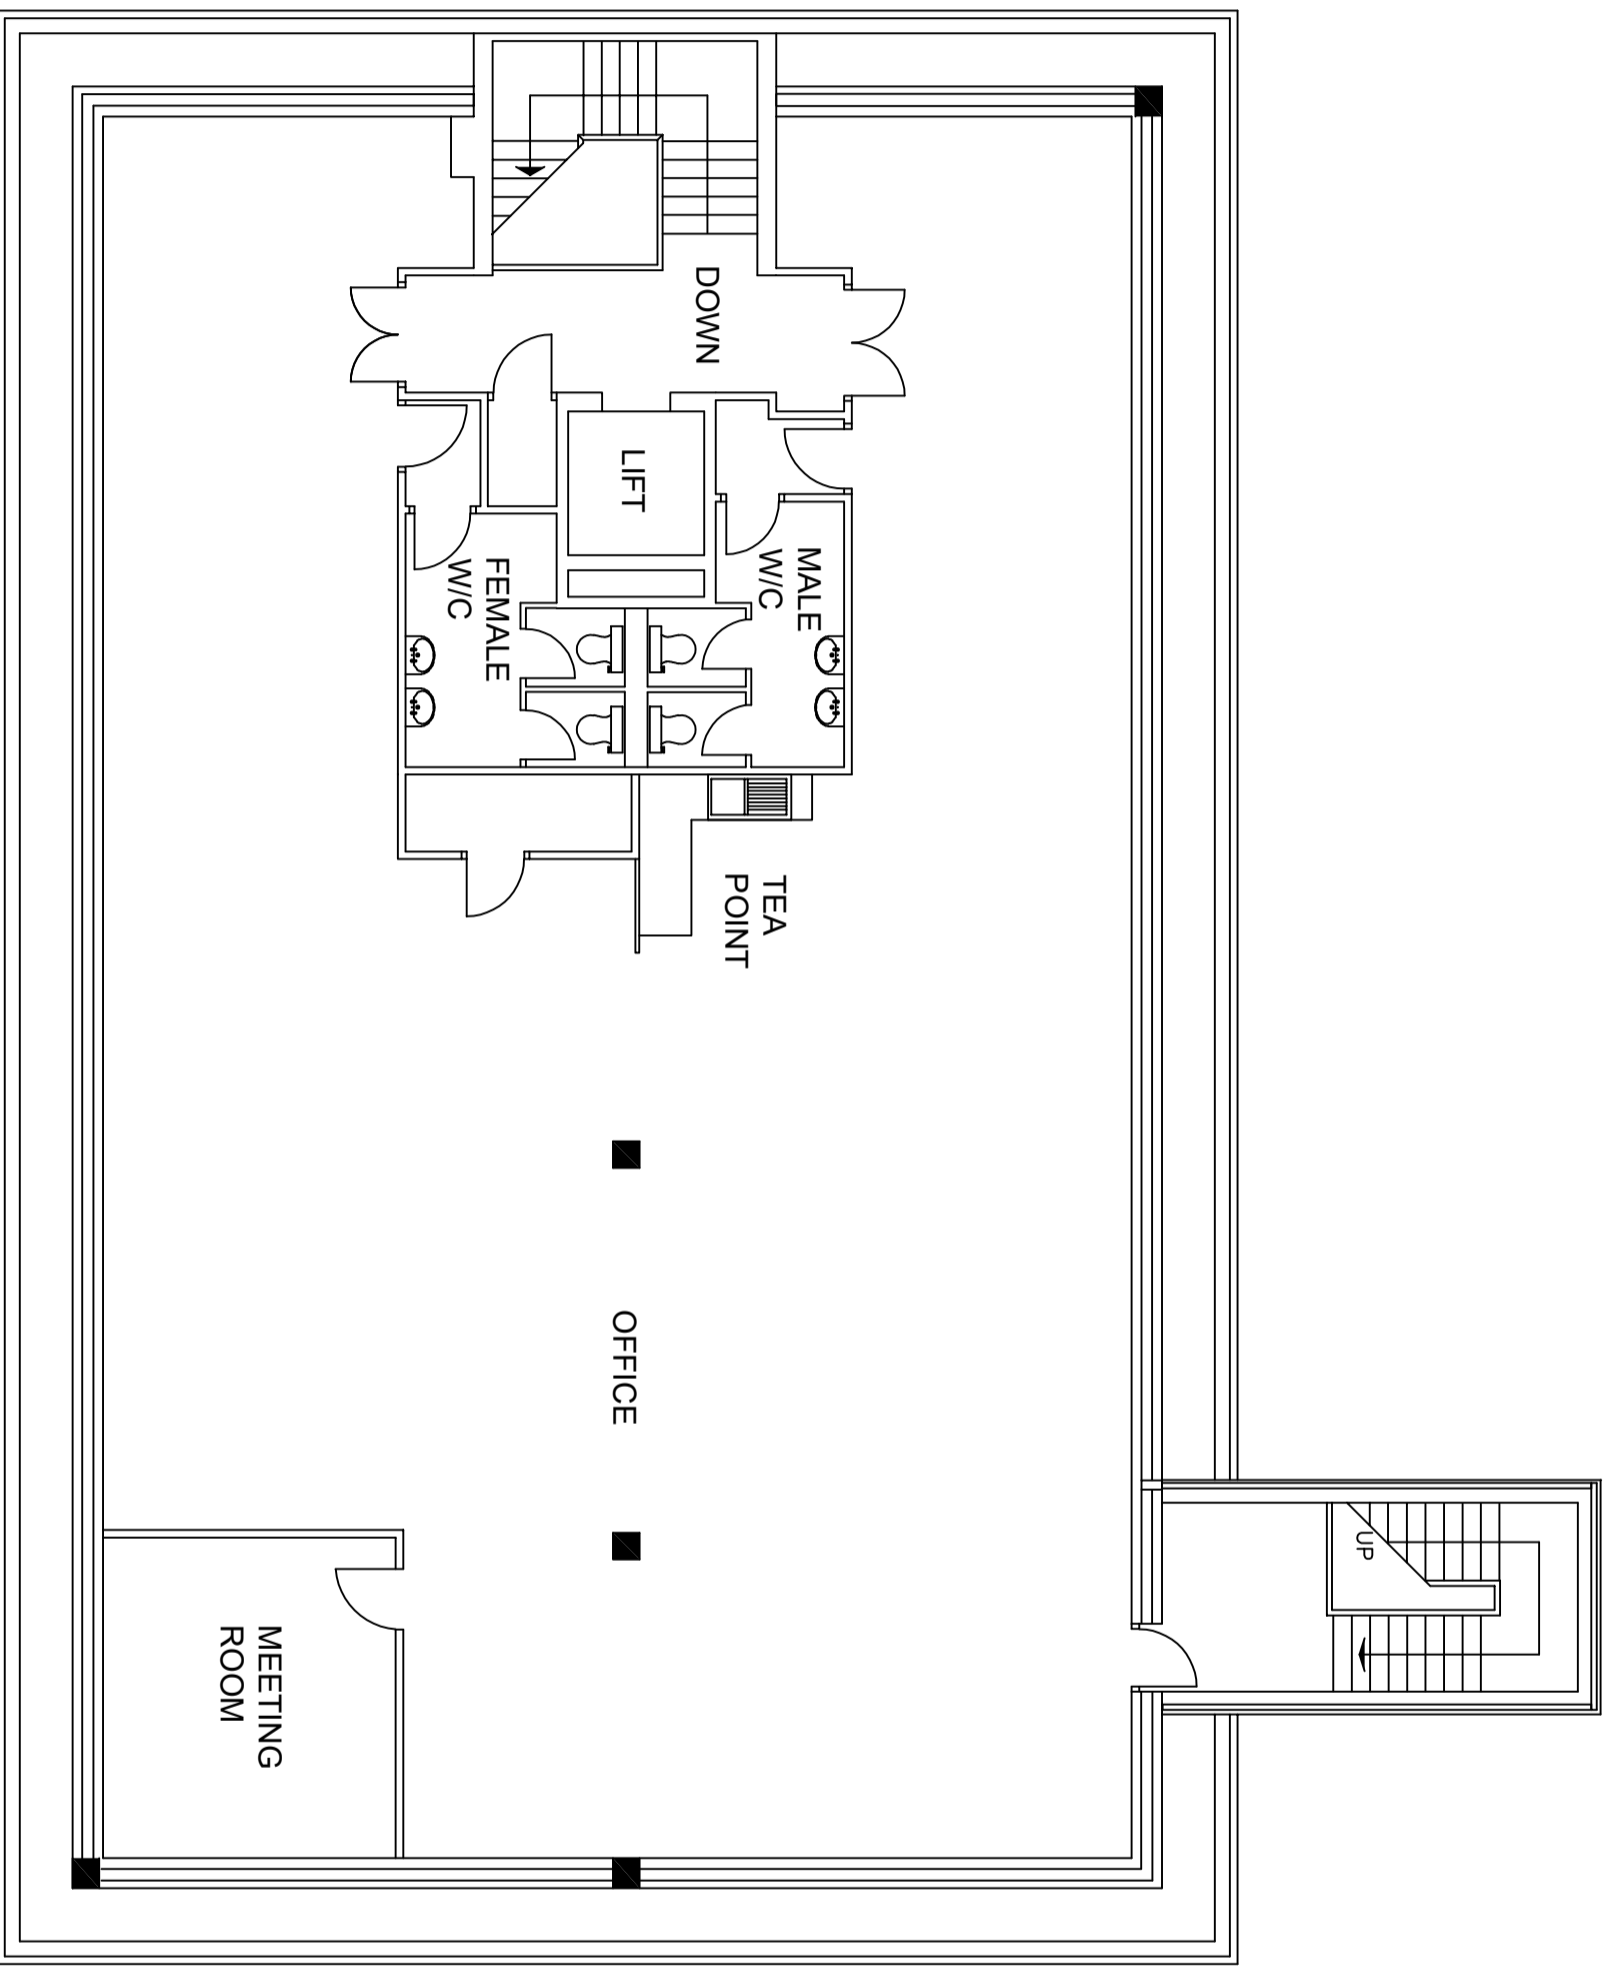

NOTES
 Do not scale from this drawing, use figured dimensions only.
 All dimensions to be checked on site.

All drawings to be read in conjunction with other contract documentation.
 Any discrepancies to be reported to the Contract Administrator before any work commences.
 © Copyright Bidwells LLP

rev.	date	description	dm	chk'd
-	-	-	-	-

client:	FOREMOUNT COMPANY			
project:	NORVIC HOUSE, 29/33 CHAPPLEFIELD ROAD, NORWICH, NR2 1RP			
dwg title:	EXISTING SIXTH FLOOR LAYOUT			
discipline:	BUILDING SURVEYING	drawn:	BS	chk'd:
project no.:	JB65183	dwg no.:	E06	date:
				24/08/2021
				scale @ A3:
				1:100
				status: