


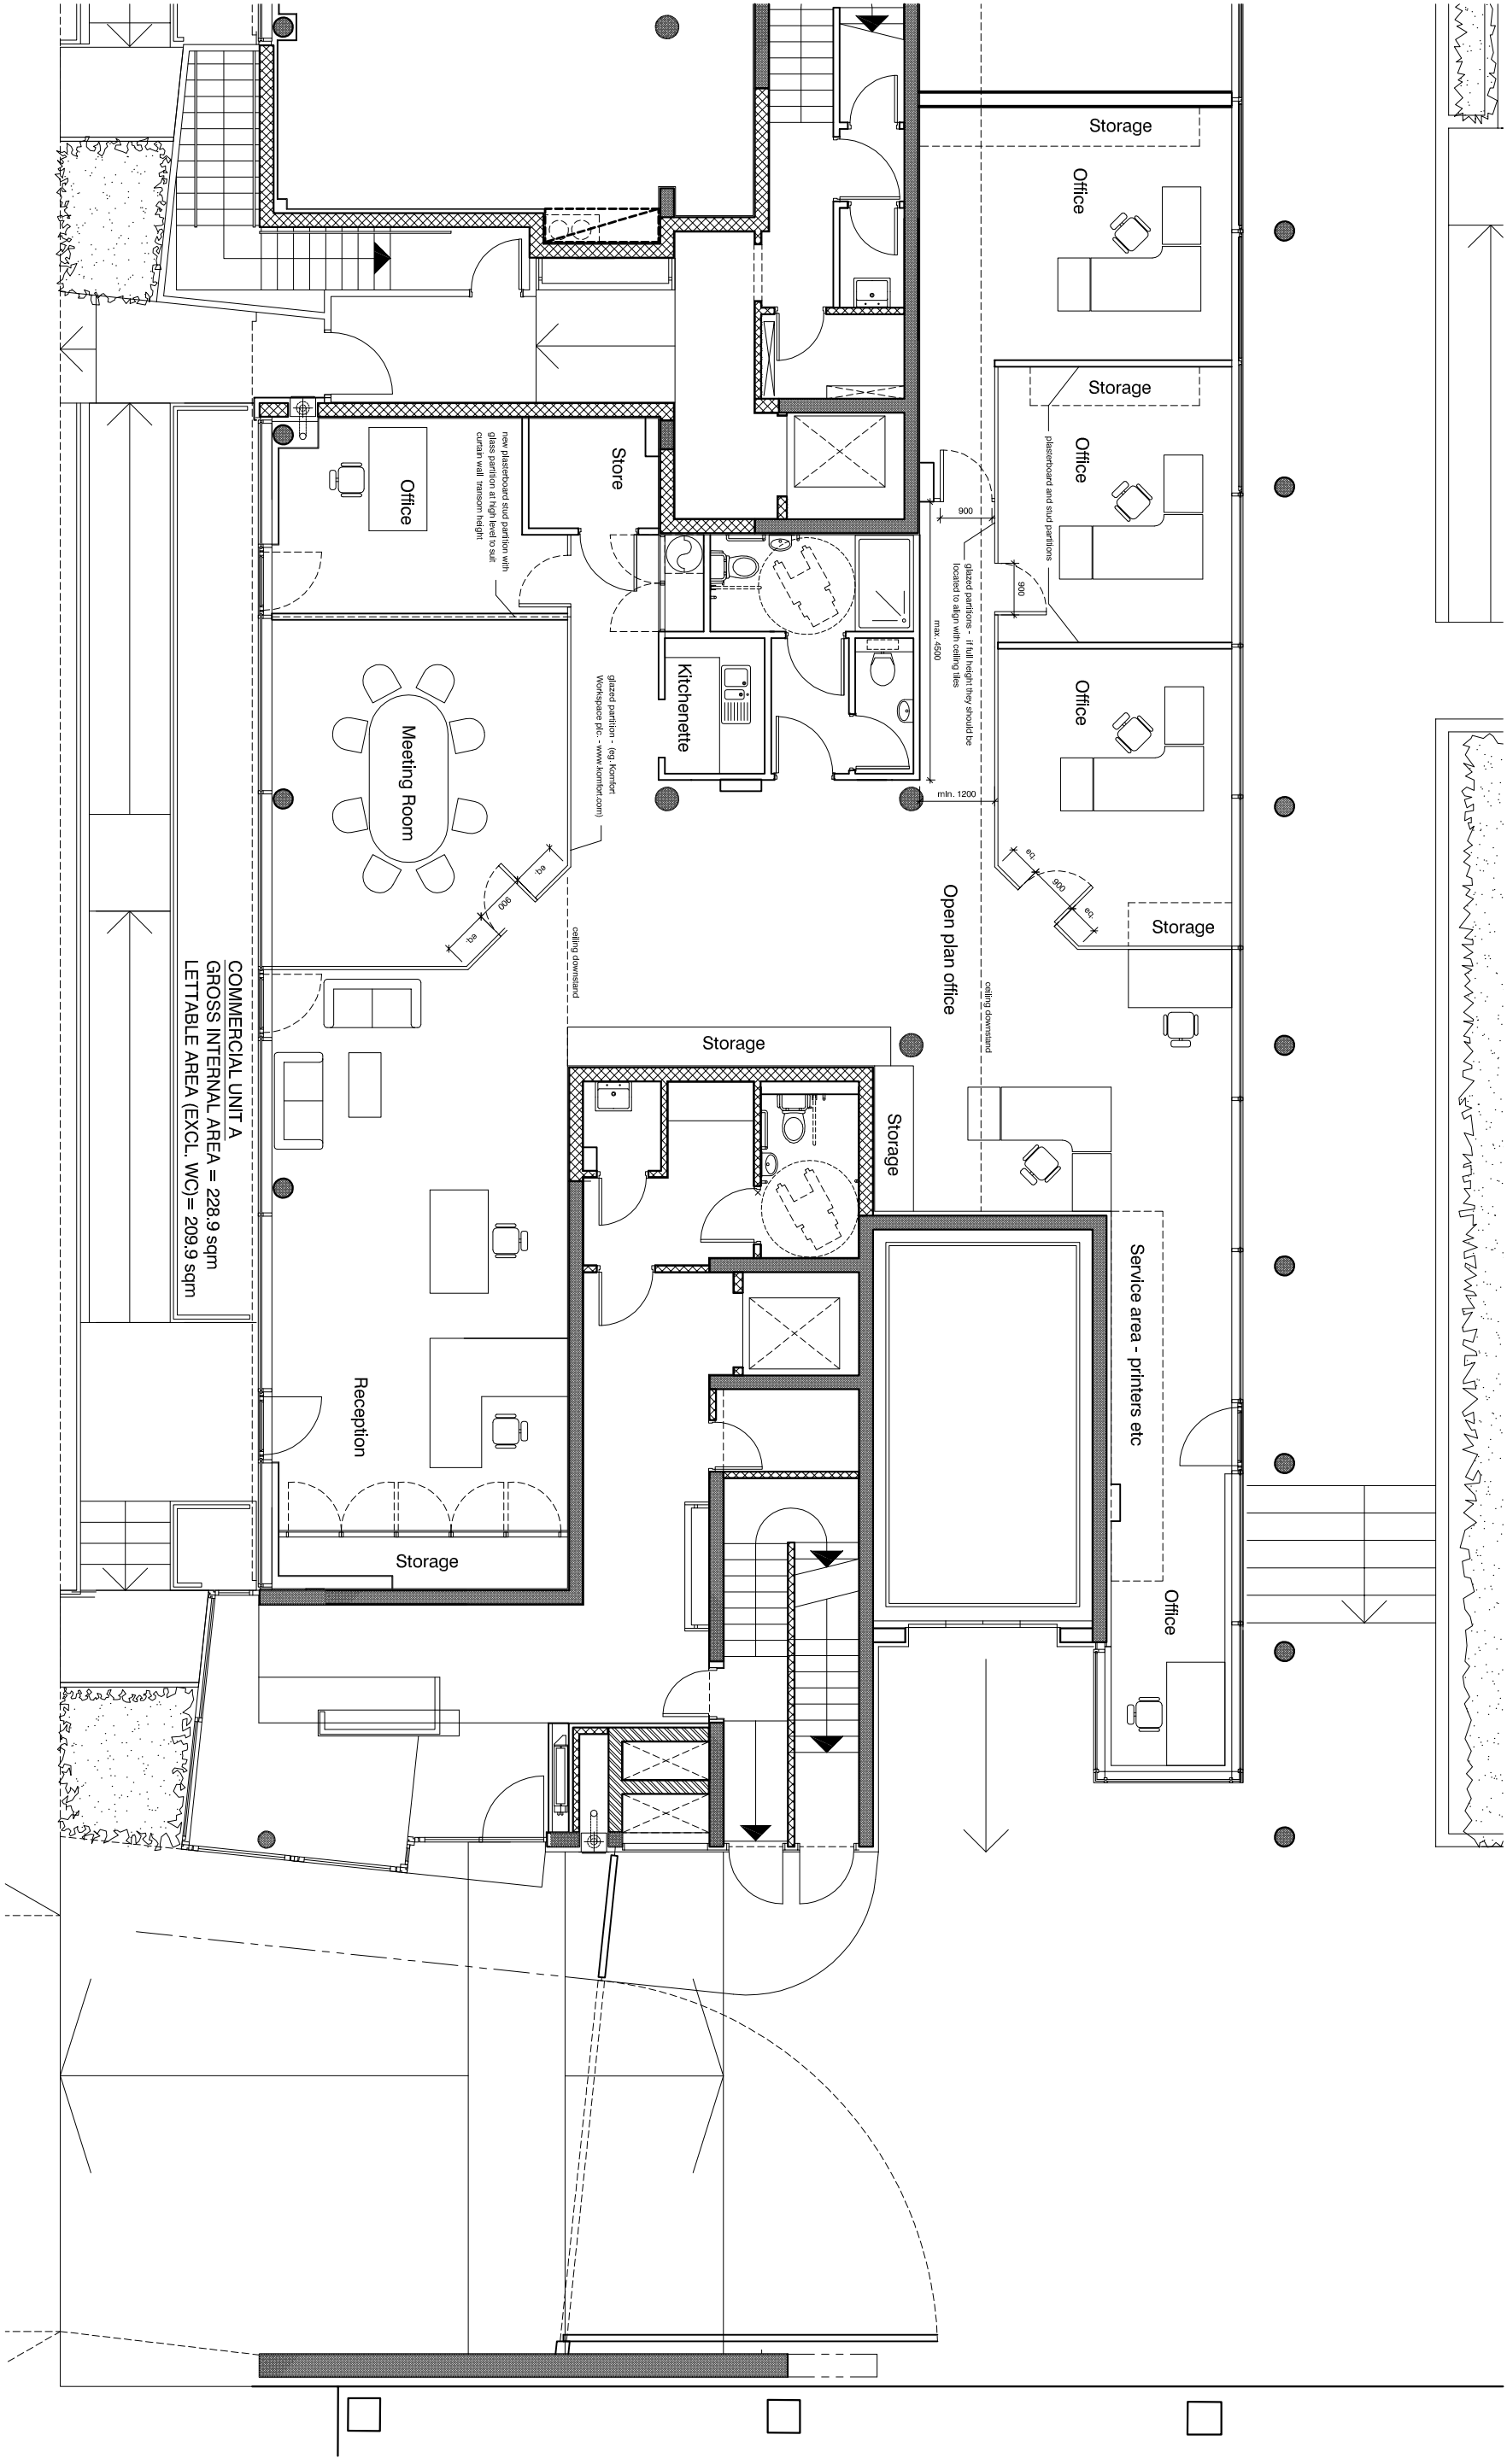

Building Control/ Construction Issue