


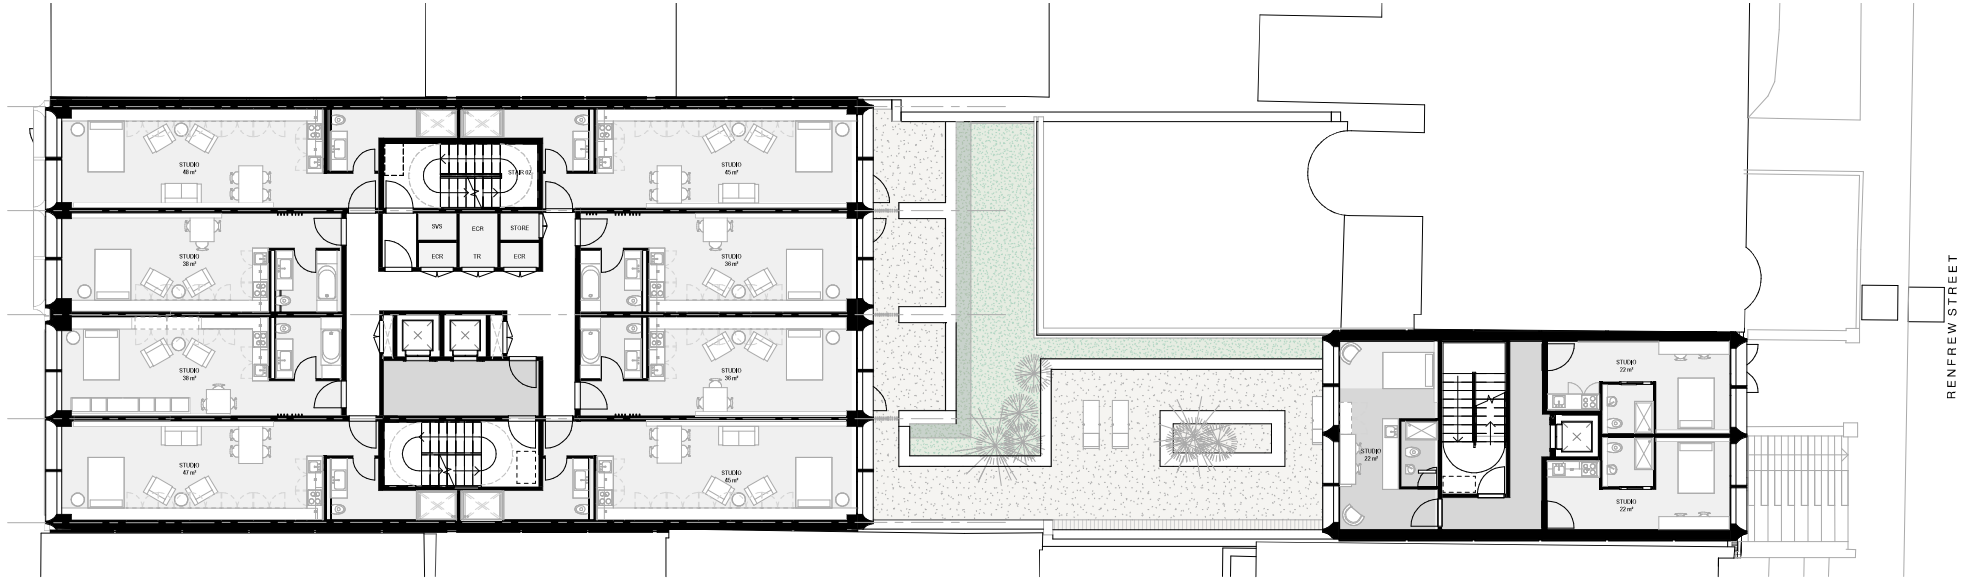


SAUCHIEHALL STREET

RENFREW STREET

SAUCHIEHALL STREET

RENFREW STREET

KEY
APPLICATION BOUNDARY

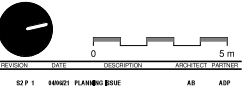

CHECK ALL DIMENSIONS AND VERIFY ON SITE. REPORT ANY ERRORS OR OMISSIONS.

adp 101 George Street
Edinburgh
EH2 3ES
T +44 (0) 131 297 4310
E edinburgh@adp-architecture.com
www.adp-architecture.com

JOB TITLE:
520 SAUCHIEHALL STREET

DRAWING TITLE:
PROPOSED LEVEL 3 - 5 (SHS) & 2 - 4 (RS)

SCALE: As indicated	DRAWING SHEET SIZE: A1
JOB CODE: CONSH	DRAWING NUMBER: ADP-00-03-DR- A-1014
	REVISION: S2 P 1