


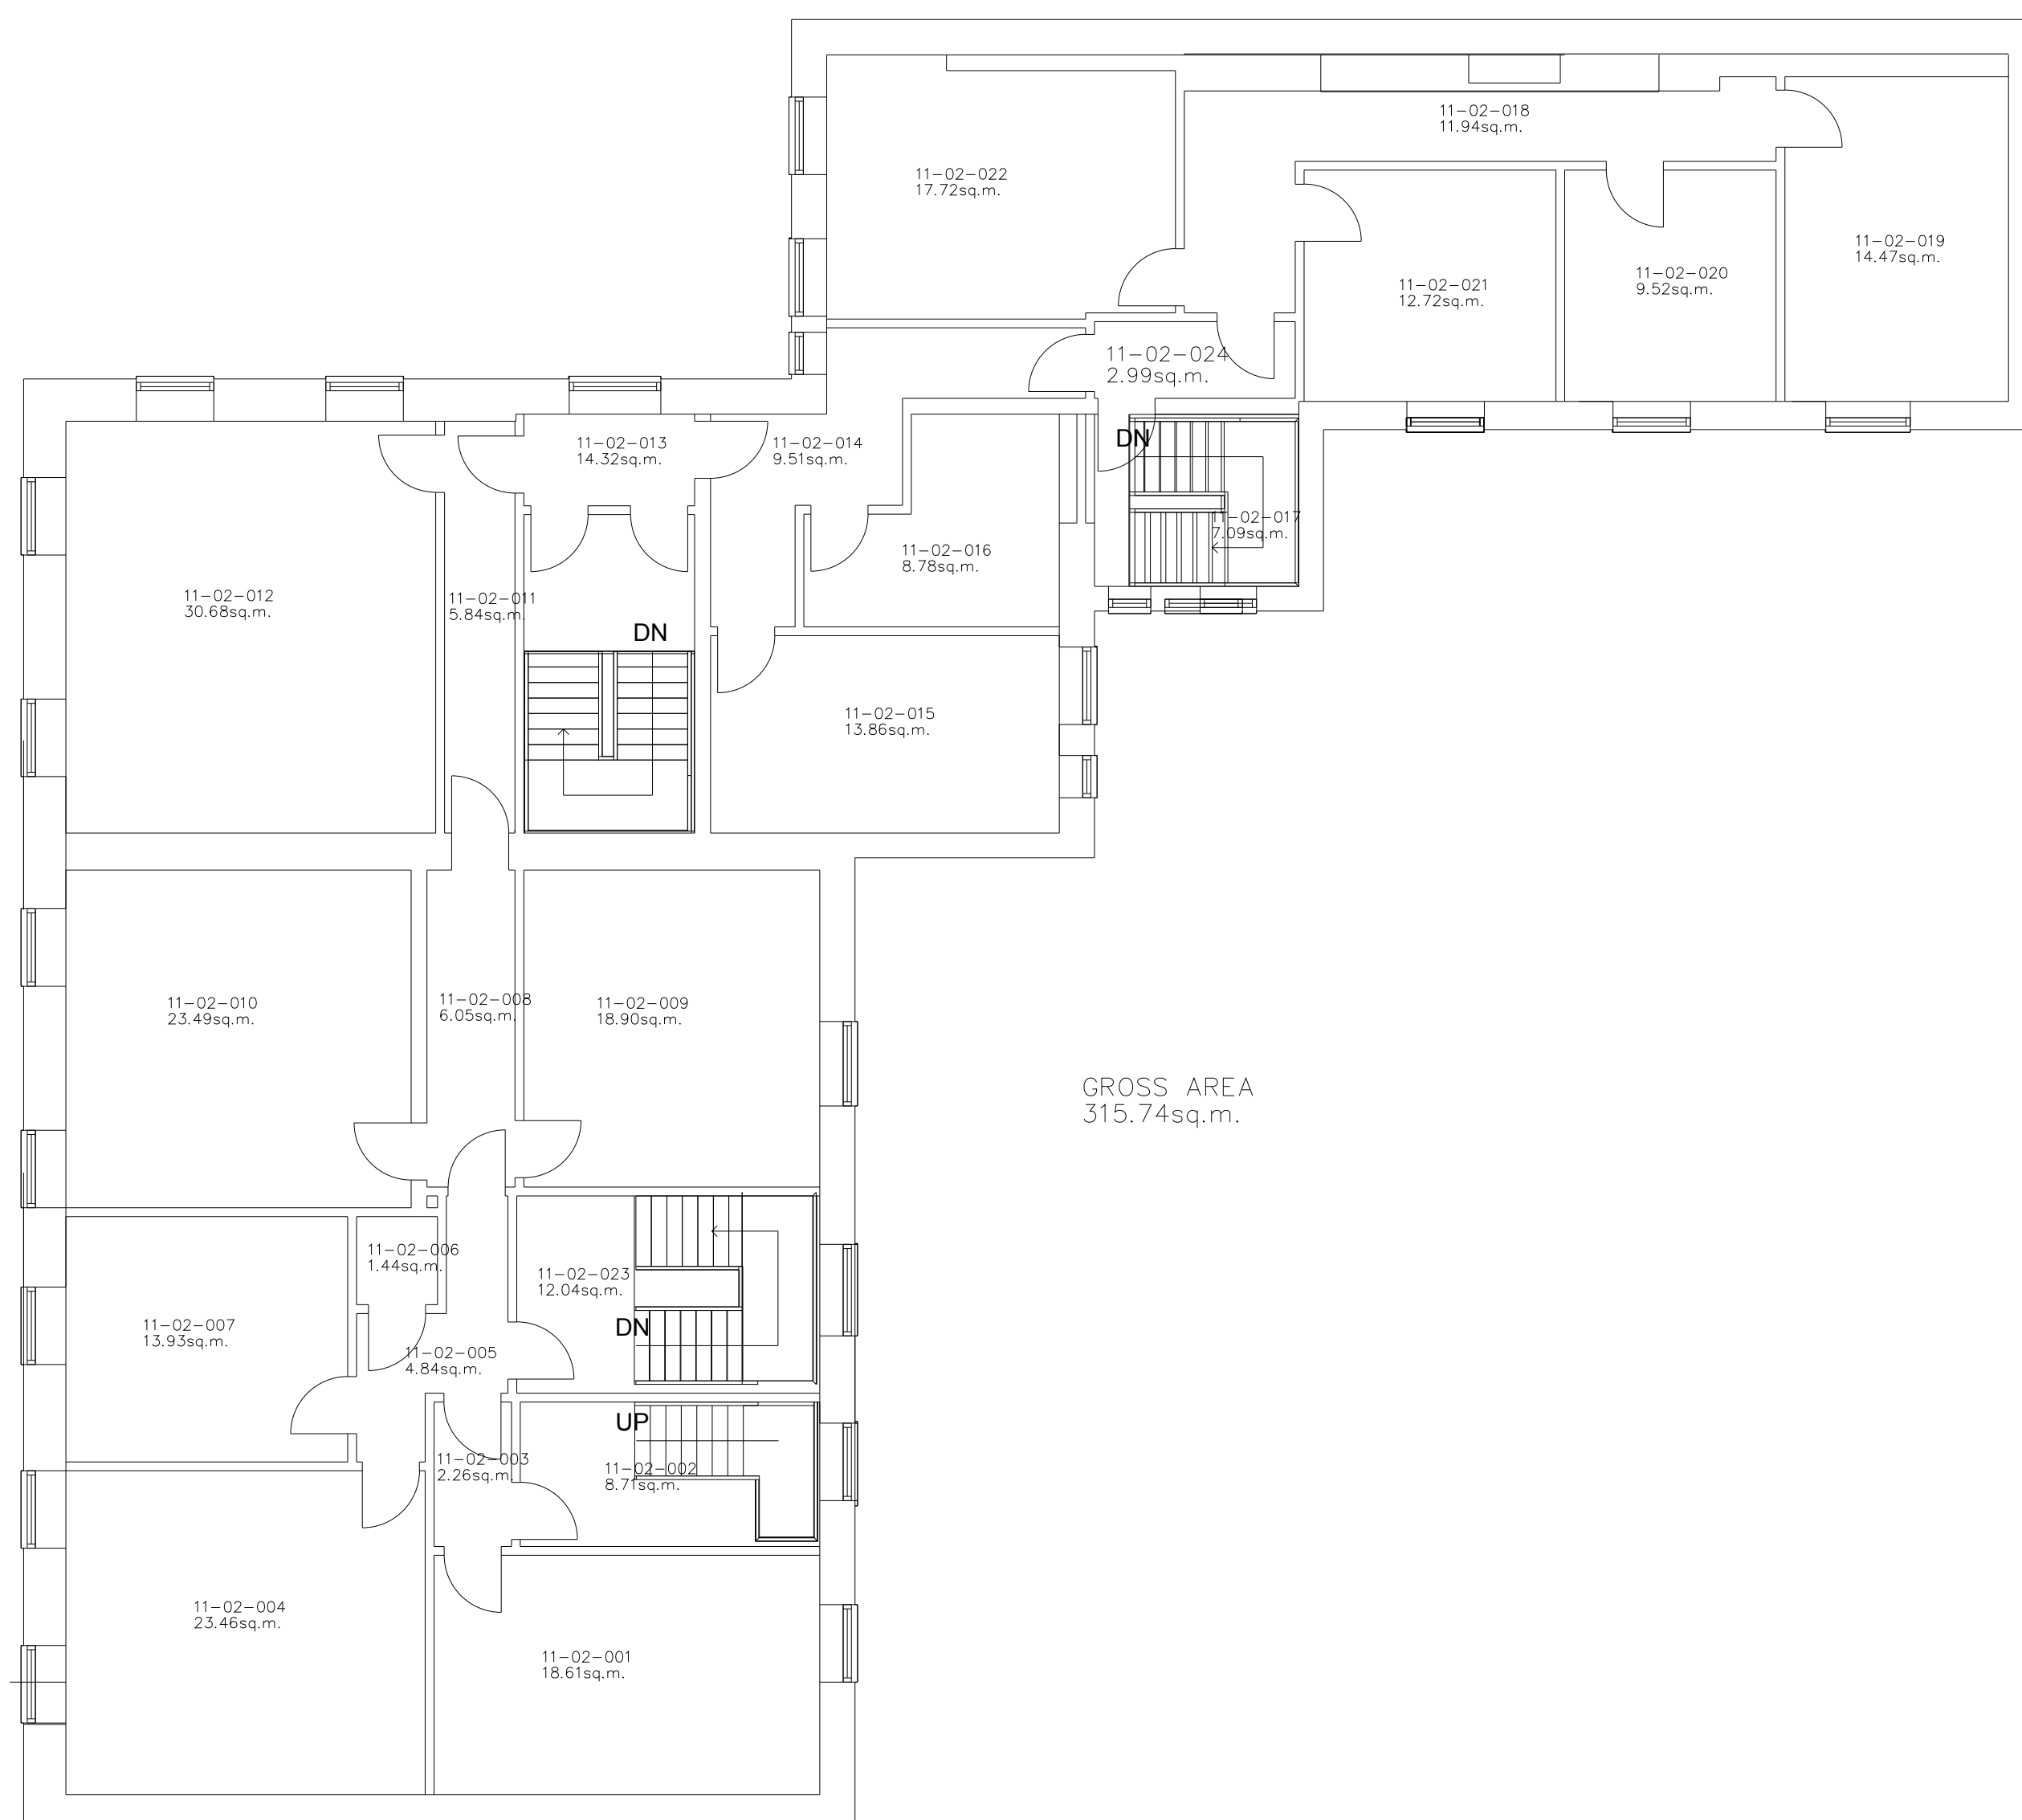

LOCATION 16/17 Framlington Place Level 02			
PROJECT Space Utilisation Drawings			
TITLE Space Utilisation - As Existing			
			
The Newcastle upon Tyne Hospitals NHS Foundation Trust			
The Freeman Hospital Newcastle upon Tyne NE11 1RB Newcastle NE11 1UL		Royal Victoria Infirmary Queen Victoria Road Newcastle upon Tyne NE1 1UP Newcastle NE1 1UL	
Head of Hospital Tel: 0191 2753100 Email: central@nhs.uk			
SCALE	DATE	DRAWN BY	CHECKED
1:50	01.10.09	DBA	
FILE REF			
X:\1-Space Utilisation\Trust Properties\16-17 Framlington Place			
DRAWING NO.			REVISION