

**GLASGOW  
BASEMENT  
DATED 3 MAY 2017**

**ABBHEY BUSINESS INTERIORS**  
 Abbey Business Interiors  
 23 Neptune Business Centre  
 Tewkesbury Road  
 Cheltenham  
 Gloucestershire  
 GL51 9FB  
 T: 01242 363444  
 W: www.abbeybusinessinteriors.co.uk

**CLIENT**  
 St James's Place Wealth Management  
 Glasgow

**LOCATION**  
 Glasgow

DRAWING TITLE	SCALE	DRAWN
Basement - existing		RG
DRAWING NUMBER	REVISION	DATE
		3.5.17


© Copyright  
 This drawing is the property of Abbey Business Interiors Ltd. Copyright and intellectual property for all information shown is reserved by them and the drawing should not be issued to a third party either wholly or in part, without the consent in writing of Abbey Business Interiors Ltd.  
 NOTES:  
 Contractor must verify all dimensions on site before commencing any work or drawings and any discrepancies are to be reported. Figure dimensions are to be taken in preference to scaled dimensions and the drawing is to be read in conjunction with all relevant architects, consultants, contractors and specialist drawings. If IN DOUBT ASK.  
 REVISION NOTES BY DATE

This is not a construction drawing and should only be used for guidance purposes to show the furniture layout. All dimensions must first be checked on site.

© Copyright  
This drawing is the property of Abbey Business Interiors Ltd. Copyright and intellectual property for all information shown is reserved by them and the drawing should not be issued to a third party either wholly, or in part, without the consent in writing of Abbey Business Interiors Ltd.

NOTES:  
Contractor must verify all dimensions on site before commencing any work or drawings and any discrepancies are to be reported. Figured dimensions are to be taken in preference to scaled dimensions and the drawing is to be read in conjunction with all relevant architects, consultants, contractors and specialist drawings. If IN DOUBT ASK.

REVISION NOTES DATE BY

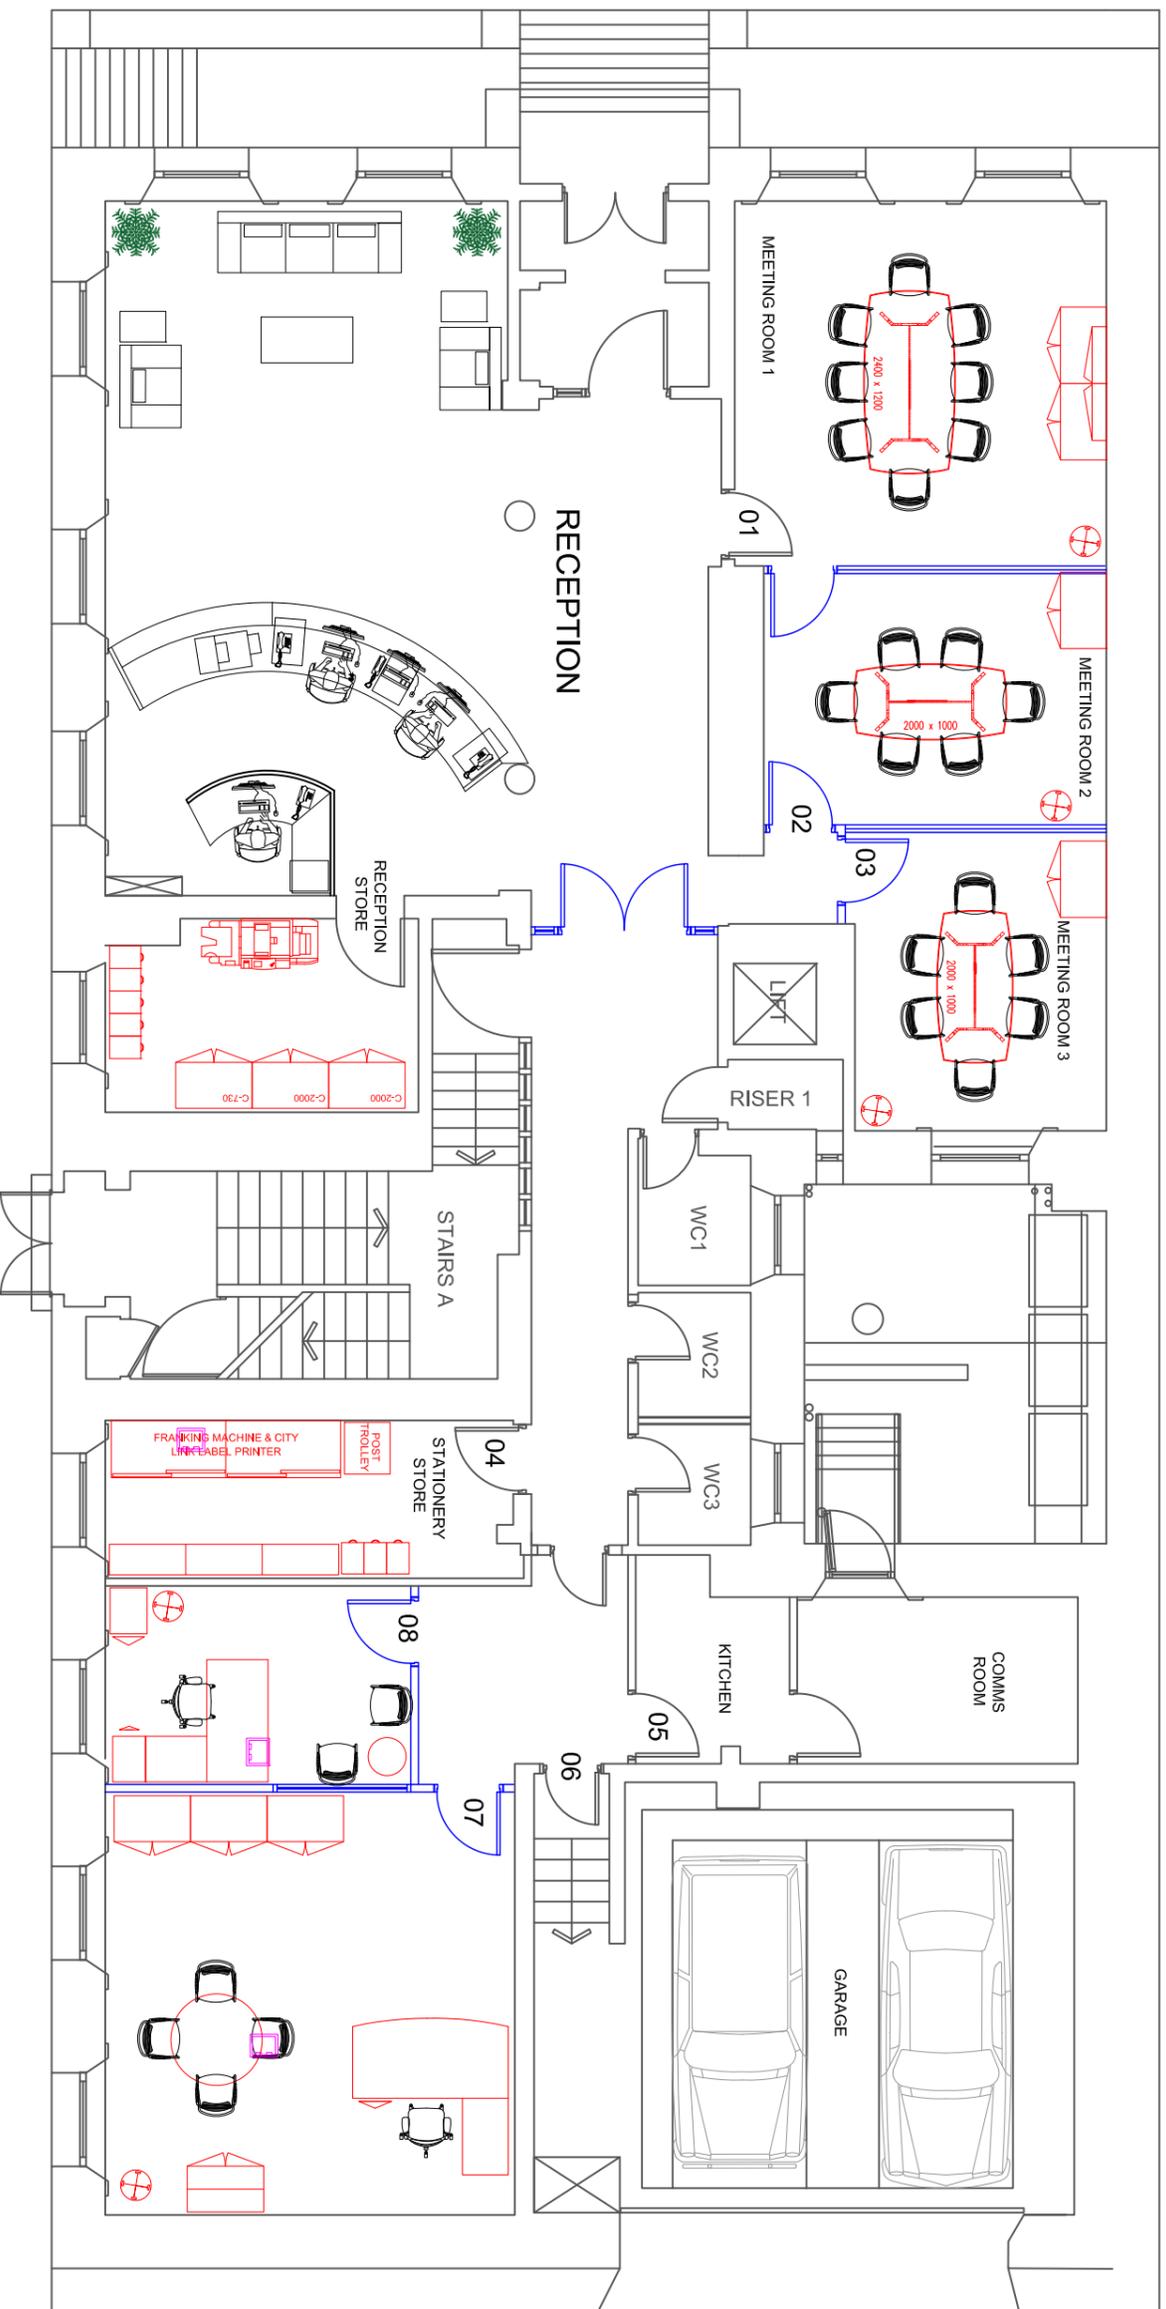

**GLASGOW  
GROUND  
DATED 3 MAY 2017**

**ABBEY BUSINESS  
INTERIORS**

Abbey Business Interiors  
23 Neptune Business Centre  
Tewkesbury Road  
Cheltenham  
Gloucestershire  
GL51 9FB

T: 01242 363444  
W: [www.abbeybusinessinteriors.co.uk](http://www.abbeybusinessinteriors.co.uk)

CLIENT  
St James's Place Wealth Management

LOCATION  
Glasgow

DRAWING TITLE	SCALE	DRAWN
Ground - existing		RG
DRAWING NUMBER	REVISION	DATE
		3.5.17


This is not a construction drawing and should only be used for guidance purposes to show the furniture layout. All dimensions must first be checked on site.

© Copyright  
This drawing is the property of Abbey Business Interiors Ltd. Copyright and intellectual property for all information shown is reserved by them and the drawing should not be issued to a third party either wholly, or in part, without the consent in writing of Abbey Business Interiors Ltd.

NOTES:  
Contractor must verify all dimensions on site before commencing any work or drawings and any discrepancies are to be reported. Figure dimensions are to be taken in preference to scaled dimensions and the drawing is to be read in conjunction with all relevant architects, consultants, contractors and specialist drawings. If IN DOUBT ASK.

REVISION NOTES

DATE BY

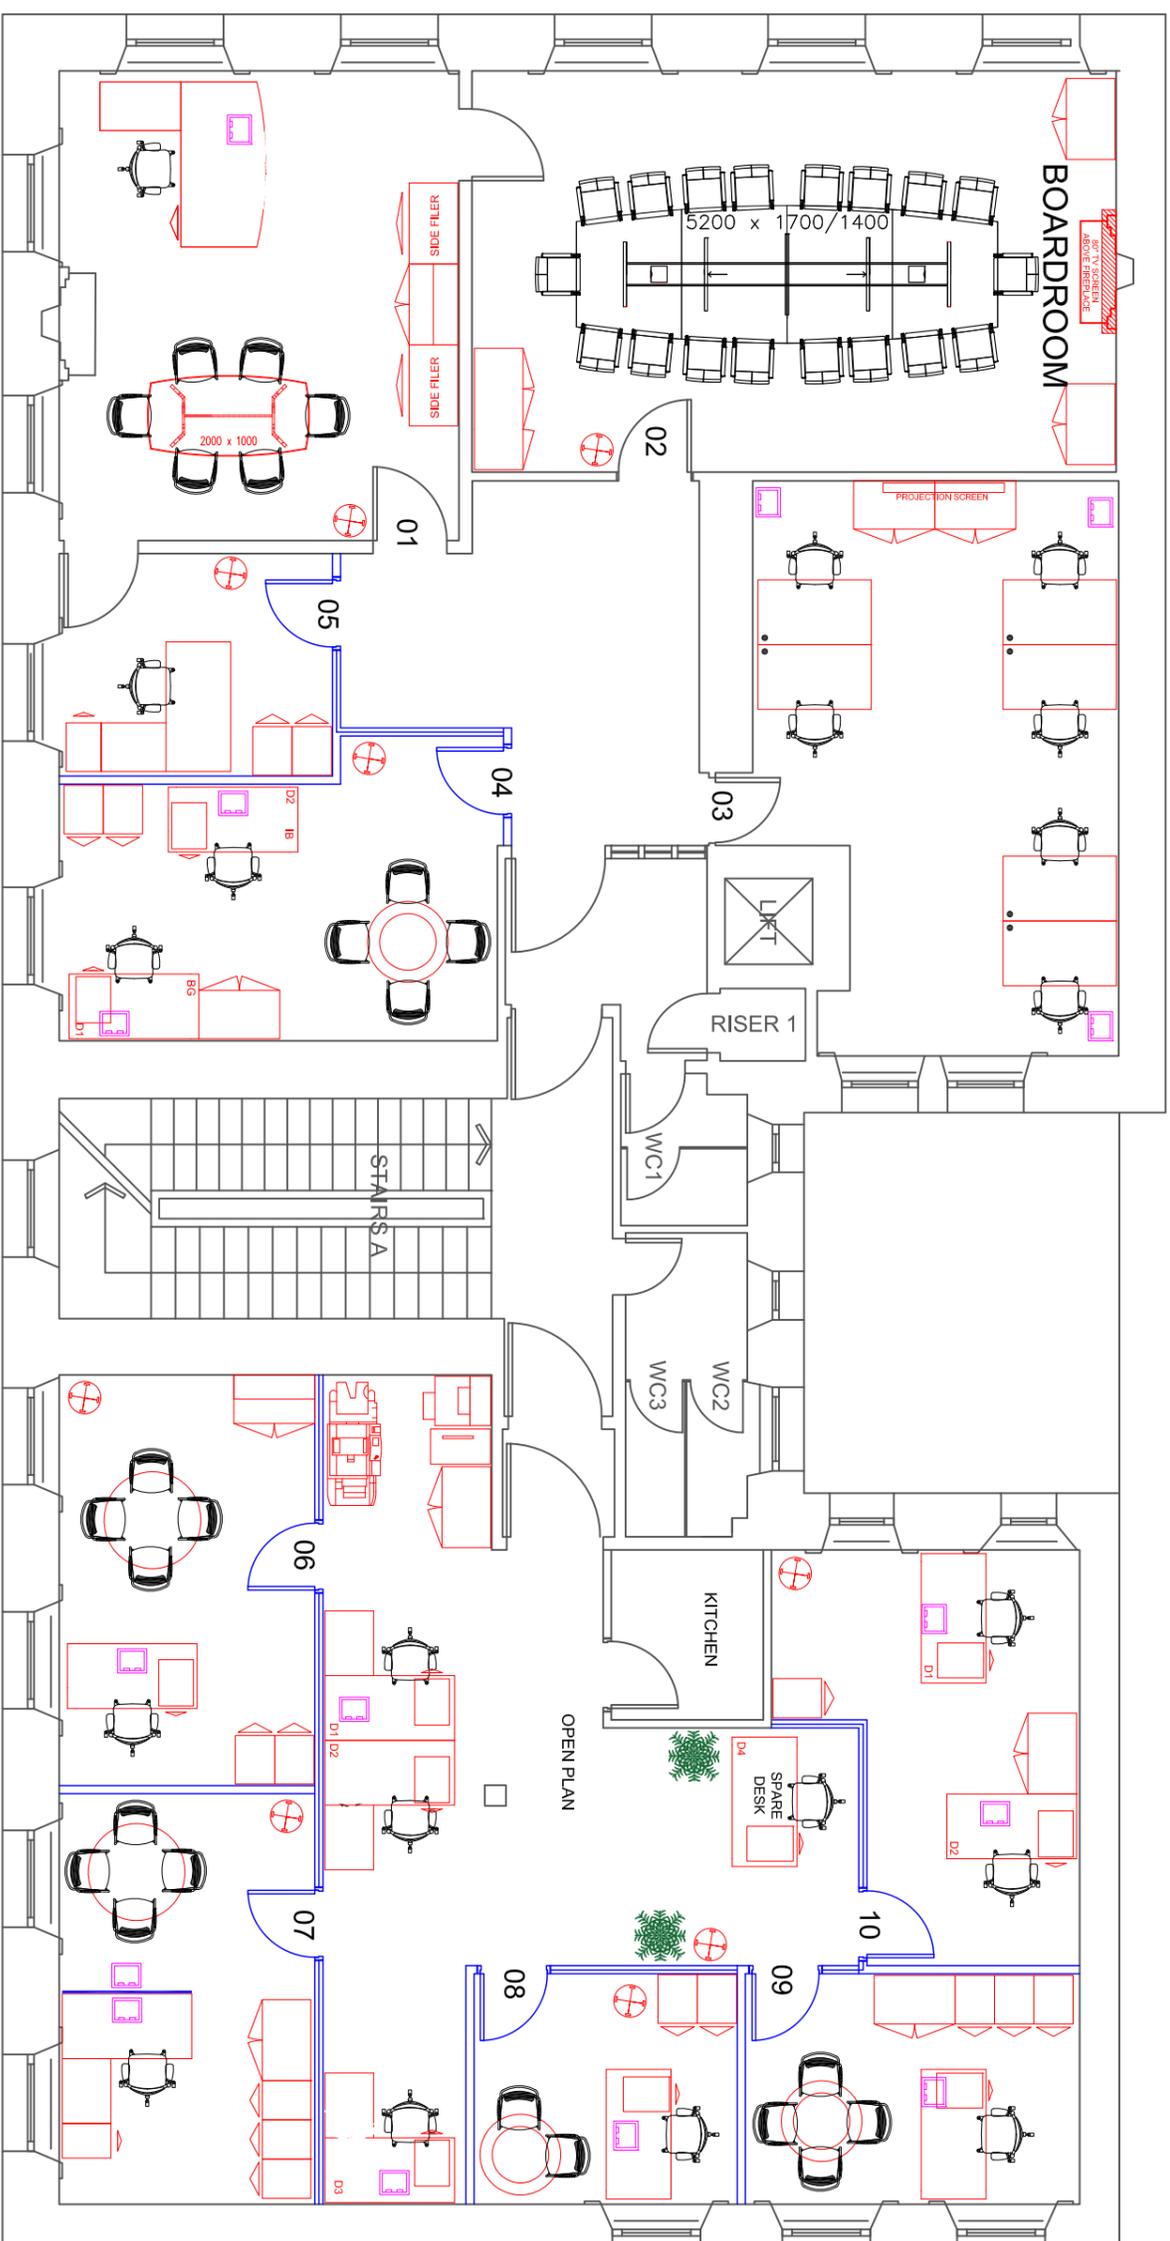

**GLASGOW**  
**FIRST**  
**DATED 3 MAY 2017**

**ABBEY BUSINESS**  
**INTERIORS**

Abbey Business Interiors  
23 Neptune Business Centre  
Tewkesbury Road  
Cheltenham  
Gloucestershire  
GL51 9FB  
T: 01242 363444  
W: www.abbeybusinessinteriors.co.uk

**CLIENT**  
St James's Place Wealth Management  
**LOCATION**  
Glasgow

DRAWING TITLE	SCALE	DRAWN
First - existing		RG
DRAWING NUMBER	REVISION	DATE
		3.5.17


This is not a construction drawing and should only be used for guidance purposes to show the furniture layout. All dimensions must first be checked on site.

© Copyright  
This drawing is the property of Abbey Business Interiors Ltd. Copyright and intellectual property for all information shown is reserved by them and the drawing should not be loaned to a third party either wholly, or in part, without the consent in writing of Abbey Business Interiors Ltd.

NOTES:  
Contractor must verify all dimensions on site before commencing any work or drawings and any discrepancies are to be reported. Figure dimensions are to be taken in preference to scaled dimensions and the drawing is to be read in conjunction with all relevant architects, consultants, contractors and specialist drawings. If IN DOUBT ASK.

REVISION NOTES

DATE BY

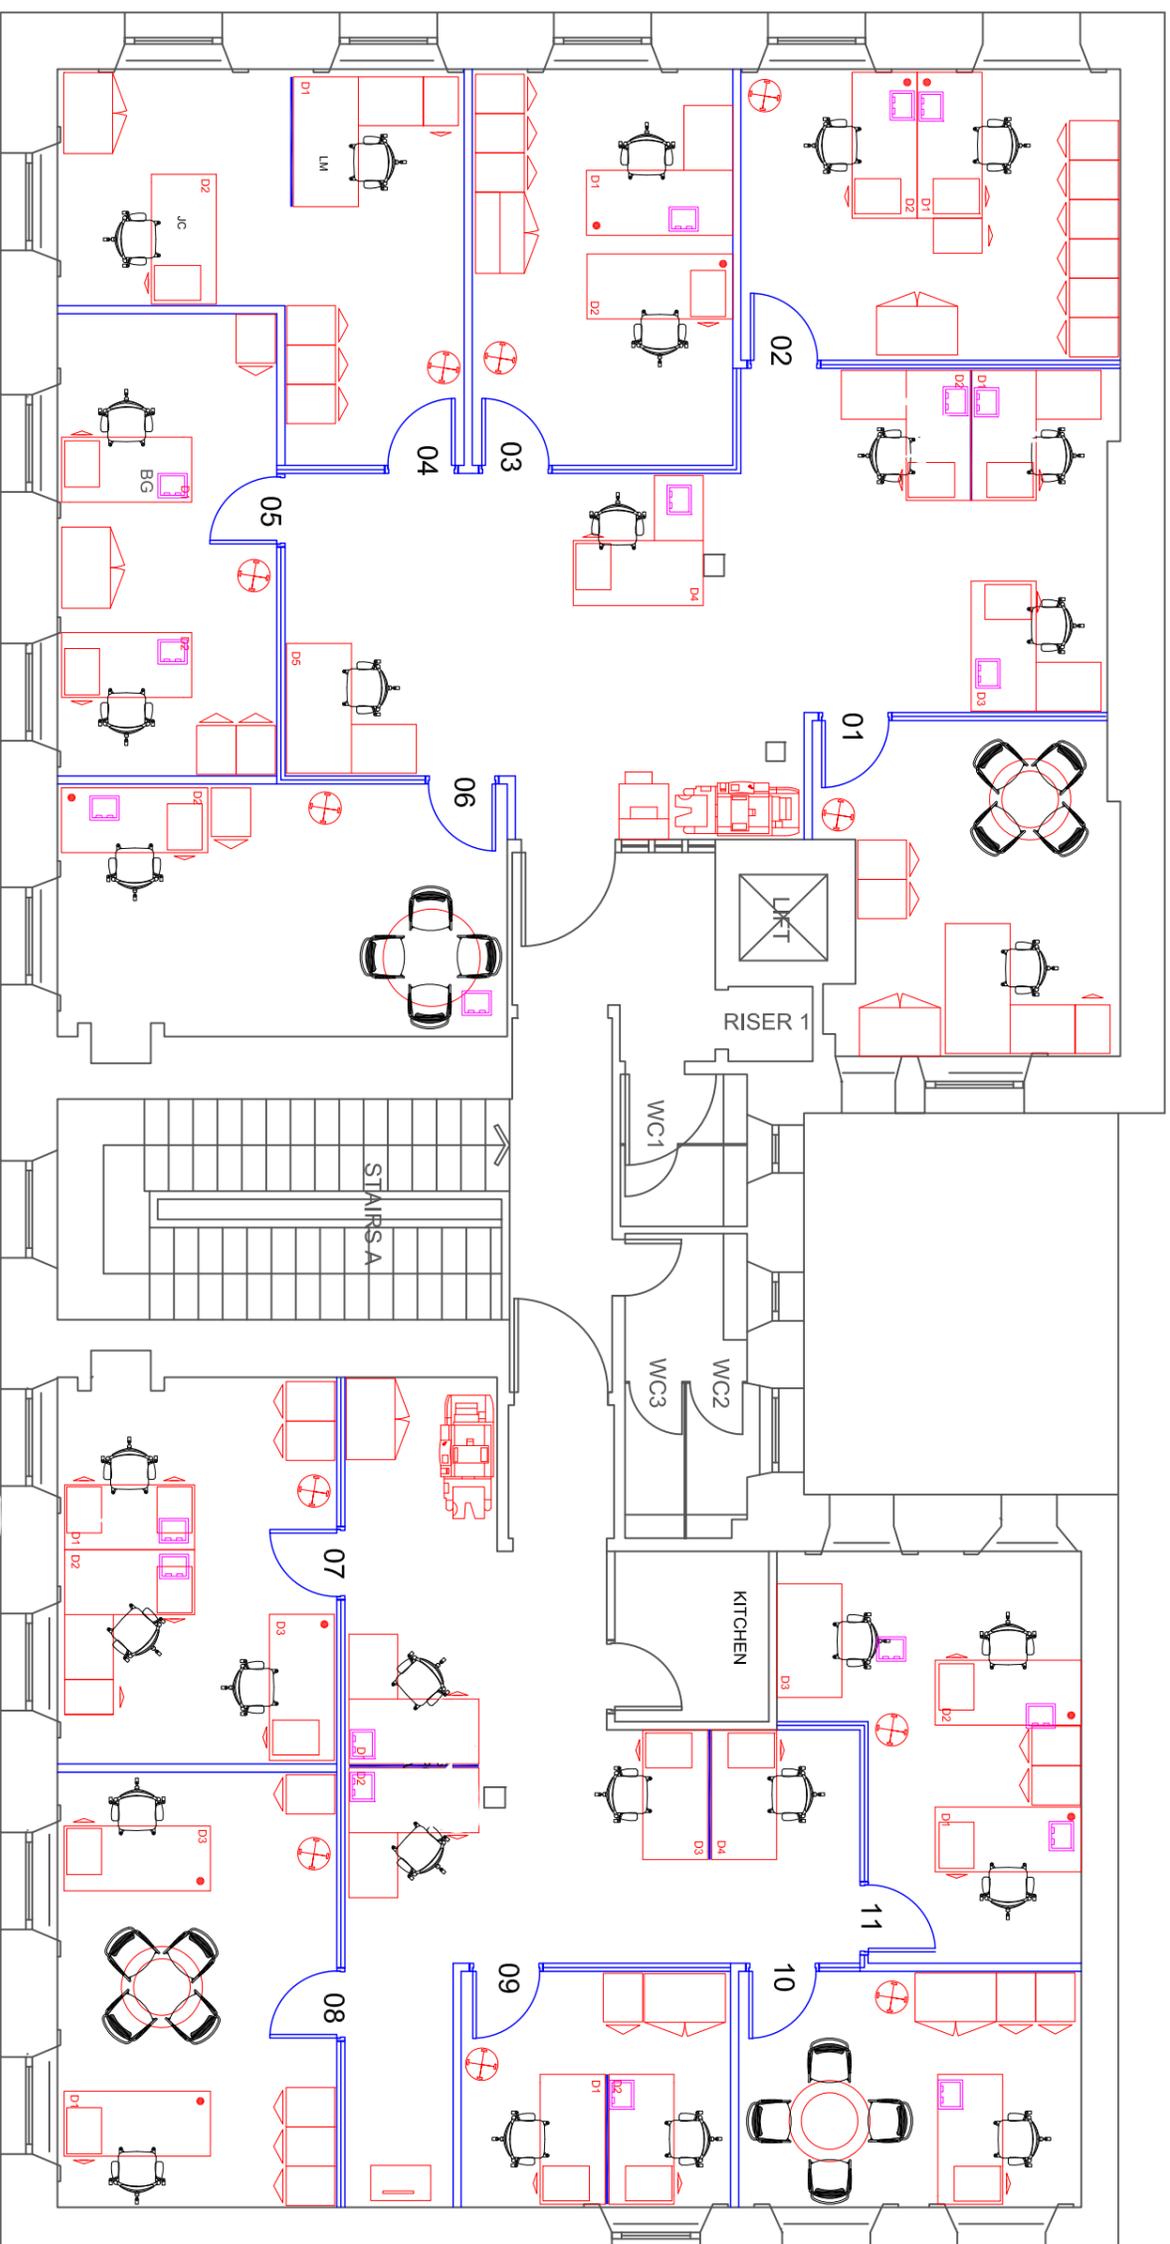

**GLASGOW**  
**SECOND**  
**DATED 3 MAY 2017**

**ABBEY BUSINESS**  
**INTERIORS**

Abbey Business Interiors  
23 Neputune Business Centre  
Tewkesbury Road  
Cheltenham  
Gloucestershire  
GL51 9FB  
T: 01242 363444  
W: www.abbeybusinessinteriors.co.uk

**CLIENT**  
St James's Place Wealth Management  
**LOCATION**  
Glasgow

DRAWING TITLE	SCALE	DRAWN
Second - existing		RG
DRAWING NUMBER	REVISION	DATE
		3.5.17

This is not a construction drawing and should only be used for guidance purposes to show the furniture layout. All dimensions must first be checked on site.