



DO NOT SCALE THIS DRAWING

Contractors are to check all dimensions prior to commencement on site and notify the architect of any errors, omissions, or discrepancies.

TateHindle Limited retain copyright of this drawing. It may not be copied, altered or reproduced in any way without their written authority.

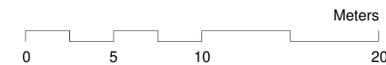

KEY:
— Unit 6D Demise Boundary

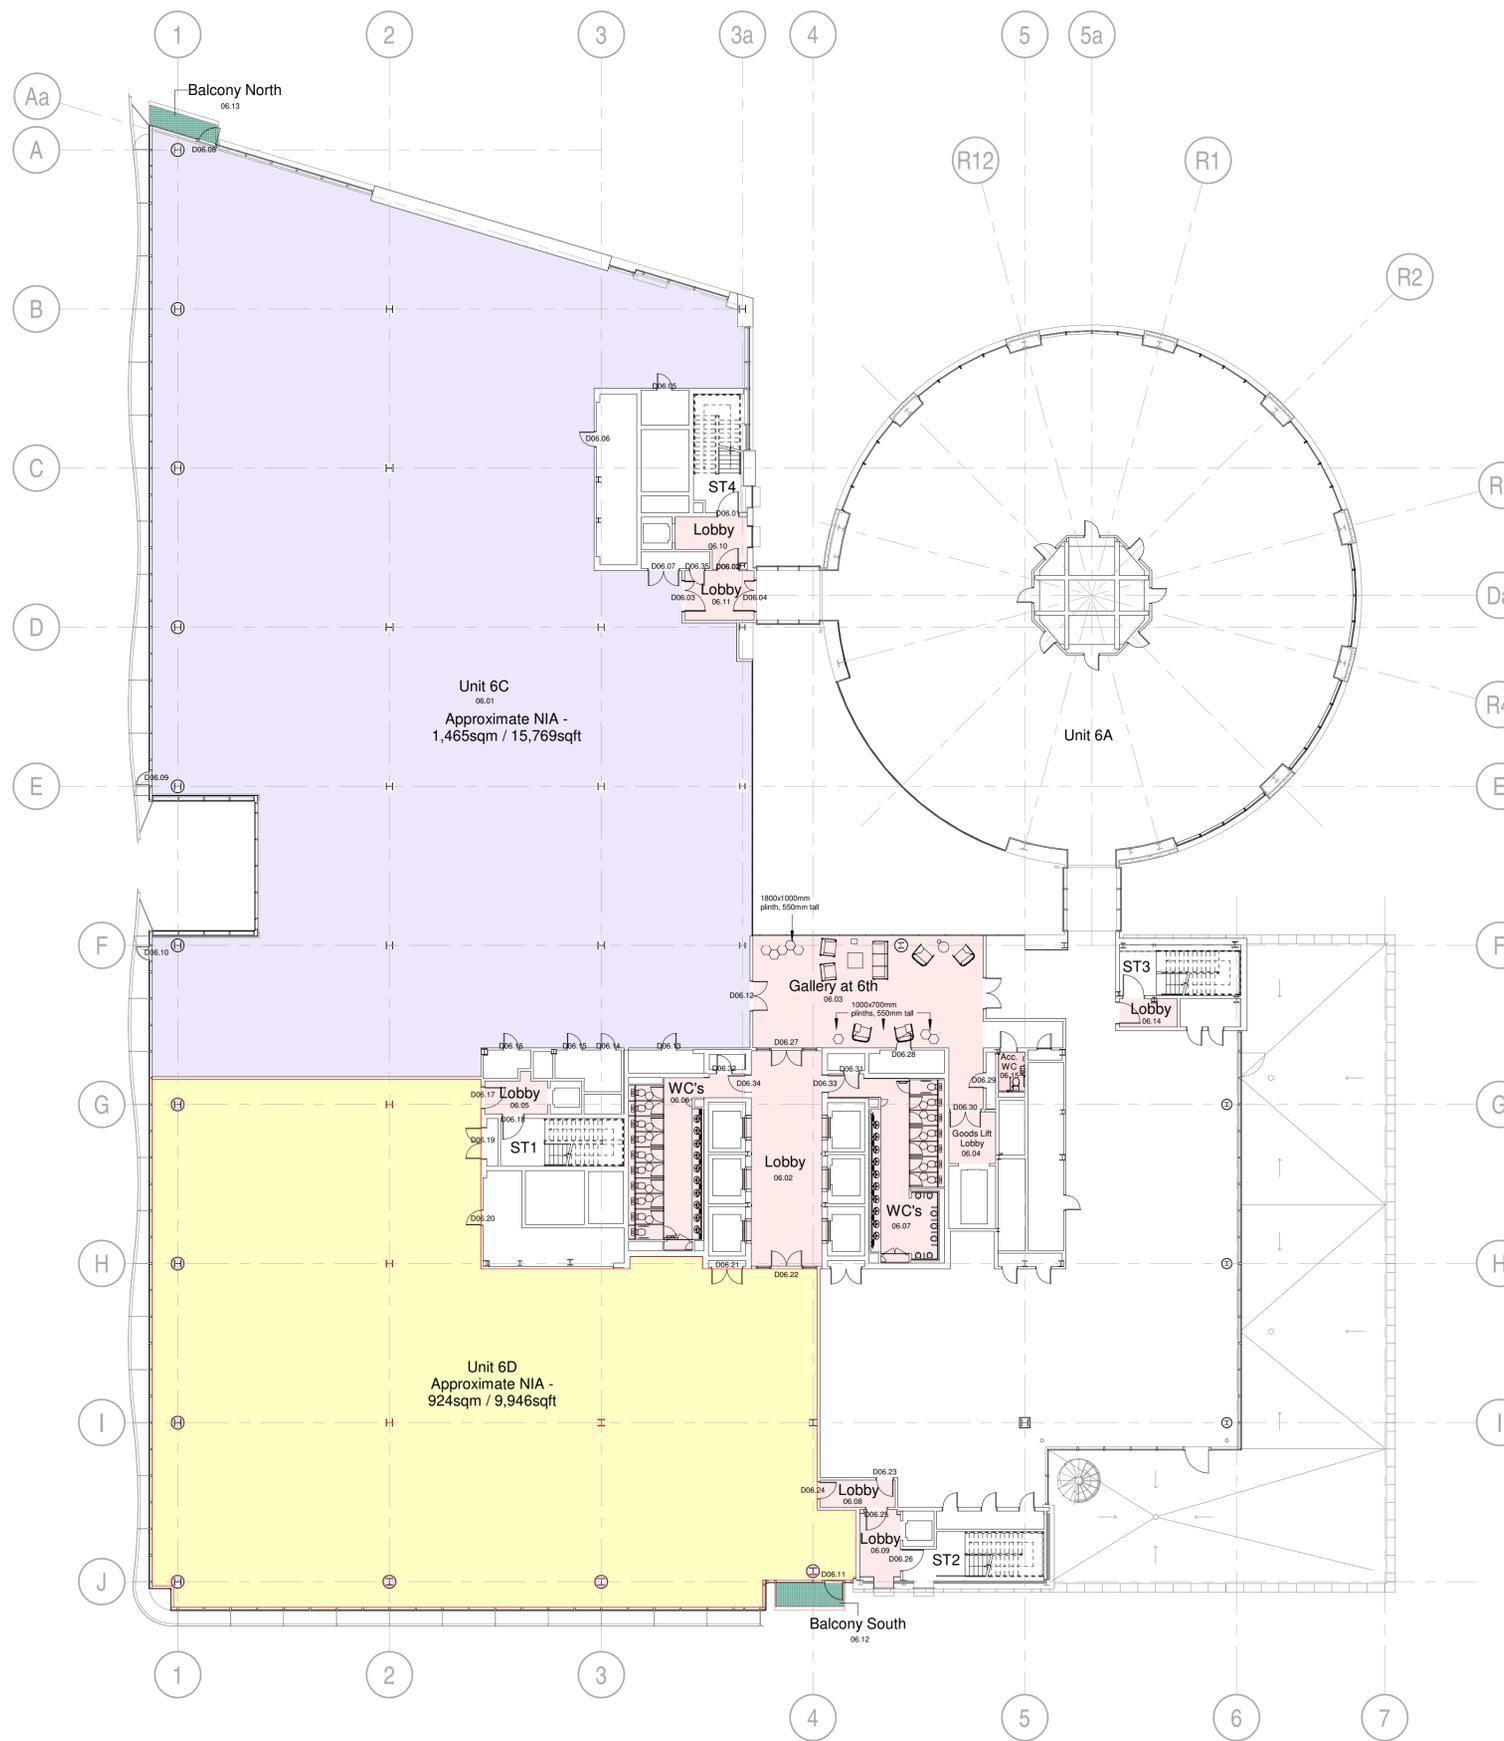

1 Proposed Sixth Floor Demise Plan
 1 : 200

Rev	Description	Date	Checked
Status			
FOR INFORMATION			
Client			
DekaBank Deutsche Girozentrale			
Project			
Kings Place, London N1			
Drawing			
Proposed Sixth Floor Demise Plan			

FOR INFORMATION

Client
 DekaBank Deutsche Girozentrale

Project
 Kings Place, London N1

Drawing
 Proposed Sixth Floor Demise Plan

Project no.	Scale	Drawn	Checked	North
15565	As indicated @ A1	NC	TS	

Dwg	Revision
A-(SK) - 216	

TateHindle
 168 Shoreditch High Street
 London E1 6HU

T 020 7332 4850
 mail@tatehindle.co.uk
 www.tatehindle.co.uk