


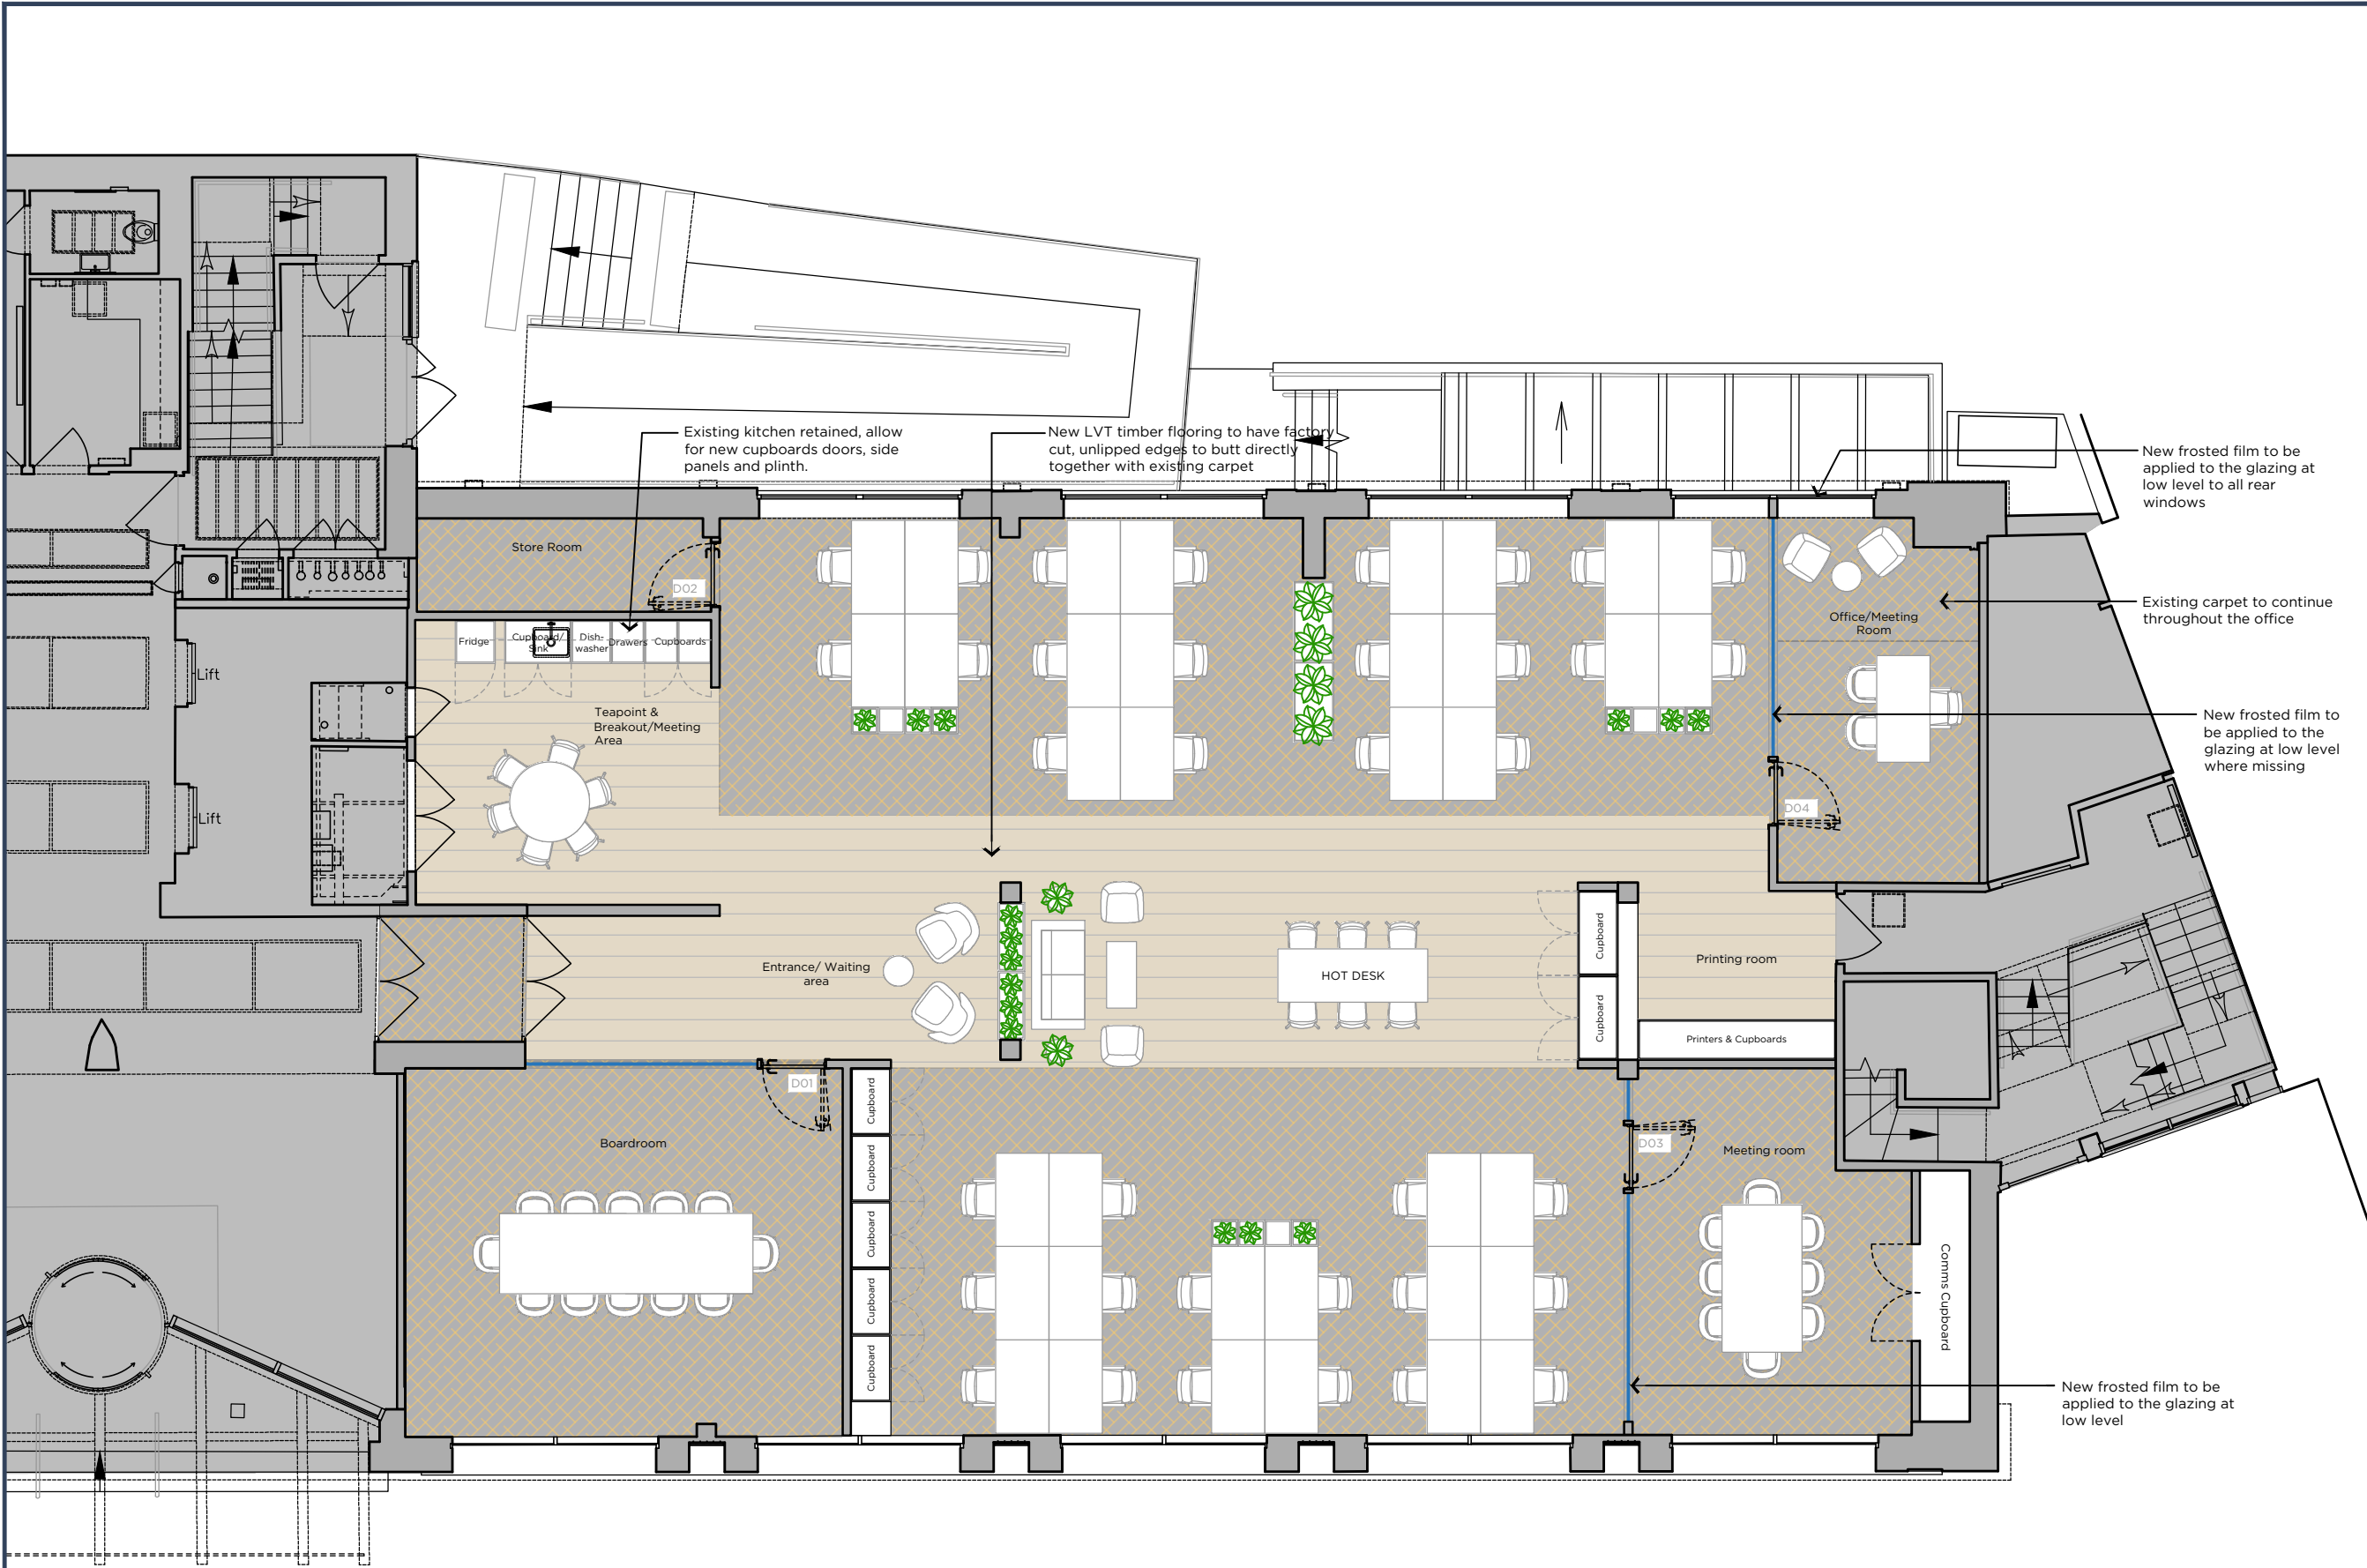

LEGEND

- FF.01 - Existing Carpet
- FF.02 - New LVT Flooring
- Grey hatch denotes area outside scope of works

T1	TENDER ISSUE	15.07.26	SG
PR2	REMOVE PODS	13.07.26	SG
PR1	PRELIMINARY ISSUE	09.07.26	SG

Rev	Description	Date	By
-----	-------------	------	----

NOTES

All setting out dimensions and points will be found on the construction issue drawings

All dimensions to be checked on site prior to commencement of works. Do not scale this drawing

All drawings need to be read in conjunction with the designers risk assessment.

TENDER

PROJECT
65 SOUTHWARK STREET

TITLE
PROPOSED LAYOUT

SCALE
1:100 @ A3

REVISION
T1

PROJECT
730SOU - GDA - XXX

LEVEL
100 - DR - A - 03100



GRAVITY DESIGN

5 Maidstone Buildings Mews,
72-76 Borough High Street, London, SE1 1GN
+44(0)20 7089 9154 - studio@gravitydesign.uk.com