



EXISTING GF PLAN
(1:100)

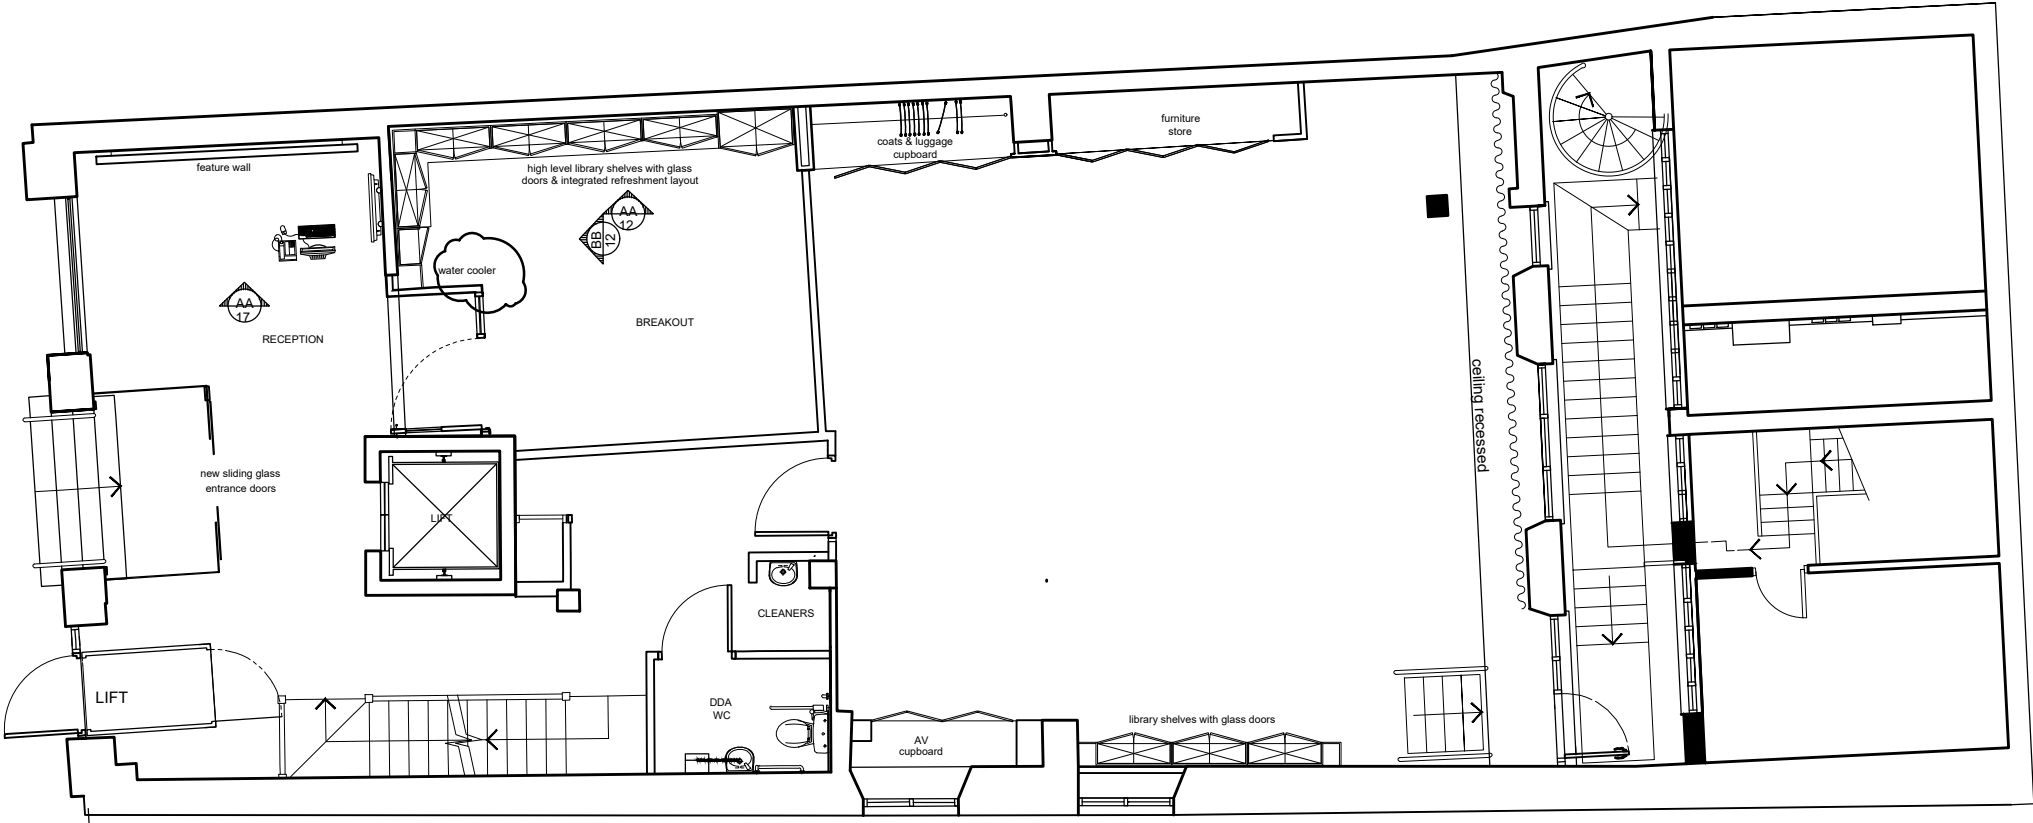

PROPOSED GF PLAN
(1:100)

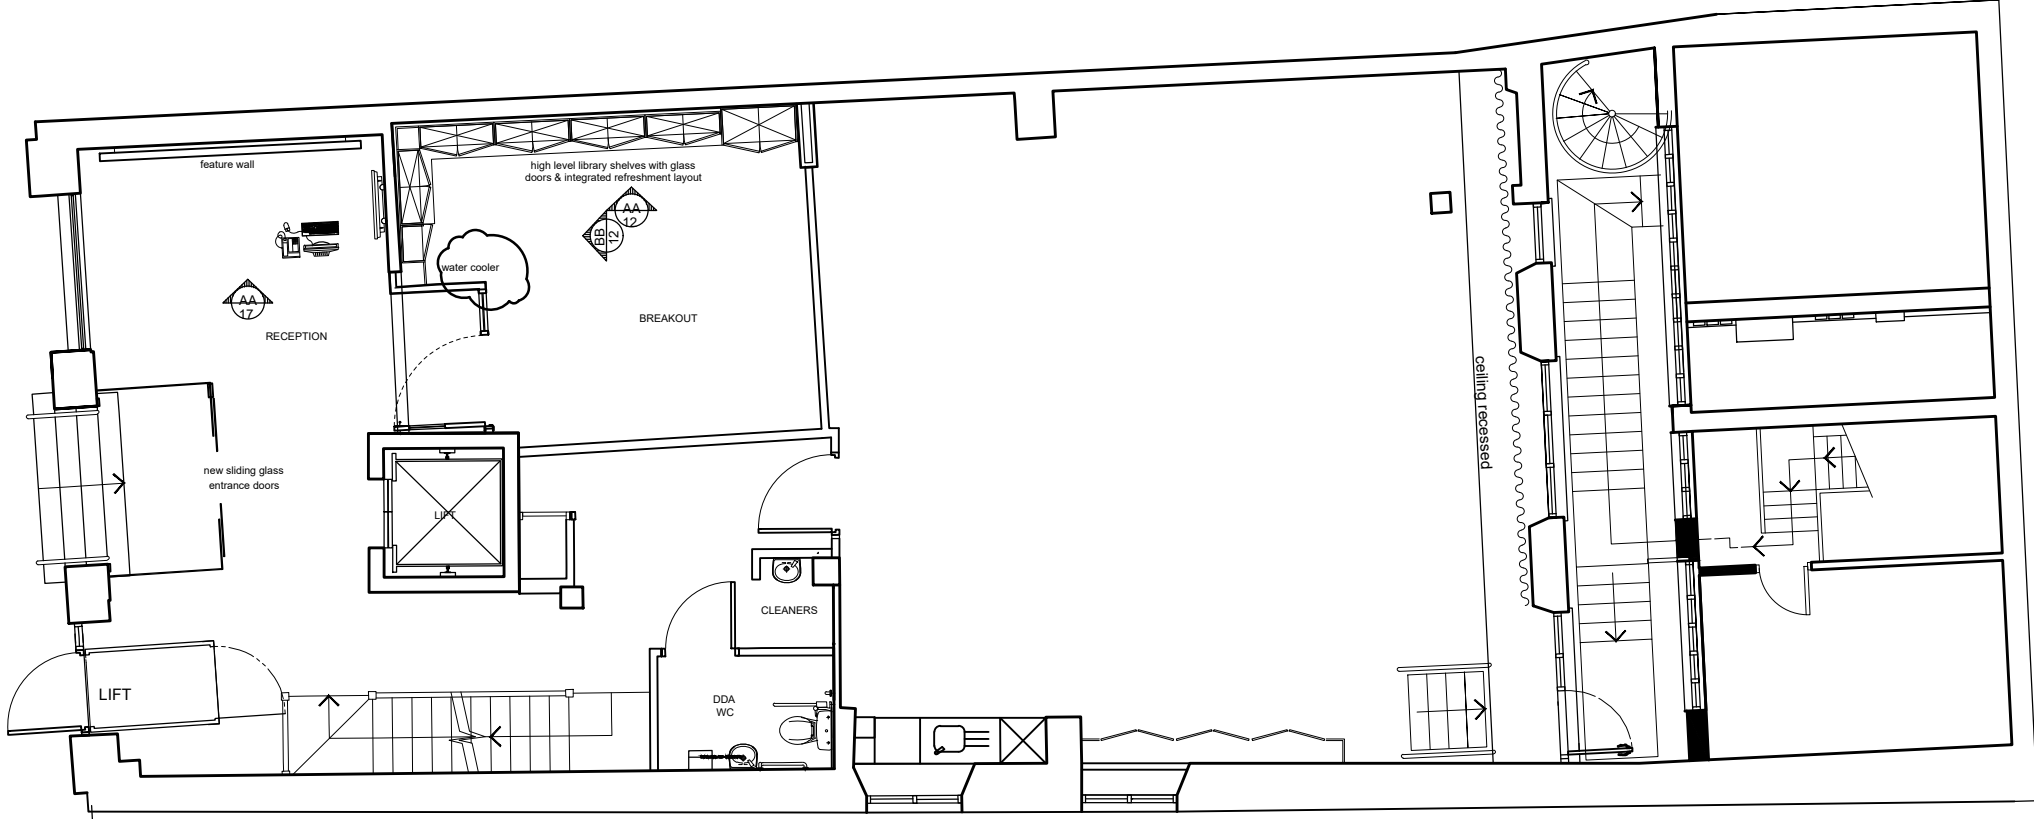

Amendments		
Revision	Comment	Date

TENDER

CDM Risk Assessment Details		
CDM File No.	Assessed by	Date

Figured dimensions are to be followed in preference to dimensions scaled from drawing. All dimensions to be checked on site by Contractor, and such dimensions to be his responsibility. Drawing errors and omissions to be reported to Contract Administrator.

Client
The Physiological Society

Job title
30 Farringdon Lane
London, EC1R 3AW

Drawing title
Existing and Proposed Plans
Ground Floor

Scale	Date
1:100 @ A3	FEB 22

Drawn by	Checked by
GG	RQ

Daniel Watney
BUILDING CONSULTANCY
165 FLEET STREET
LONDON EC4A 2DW
www.danielwatney.co.uk
020 3077 3400 Fax: 020 3077 3477

Job No:	Dwg No:
B37513	PGF