


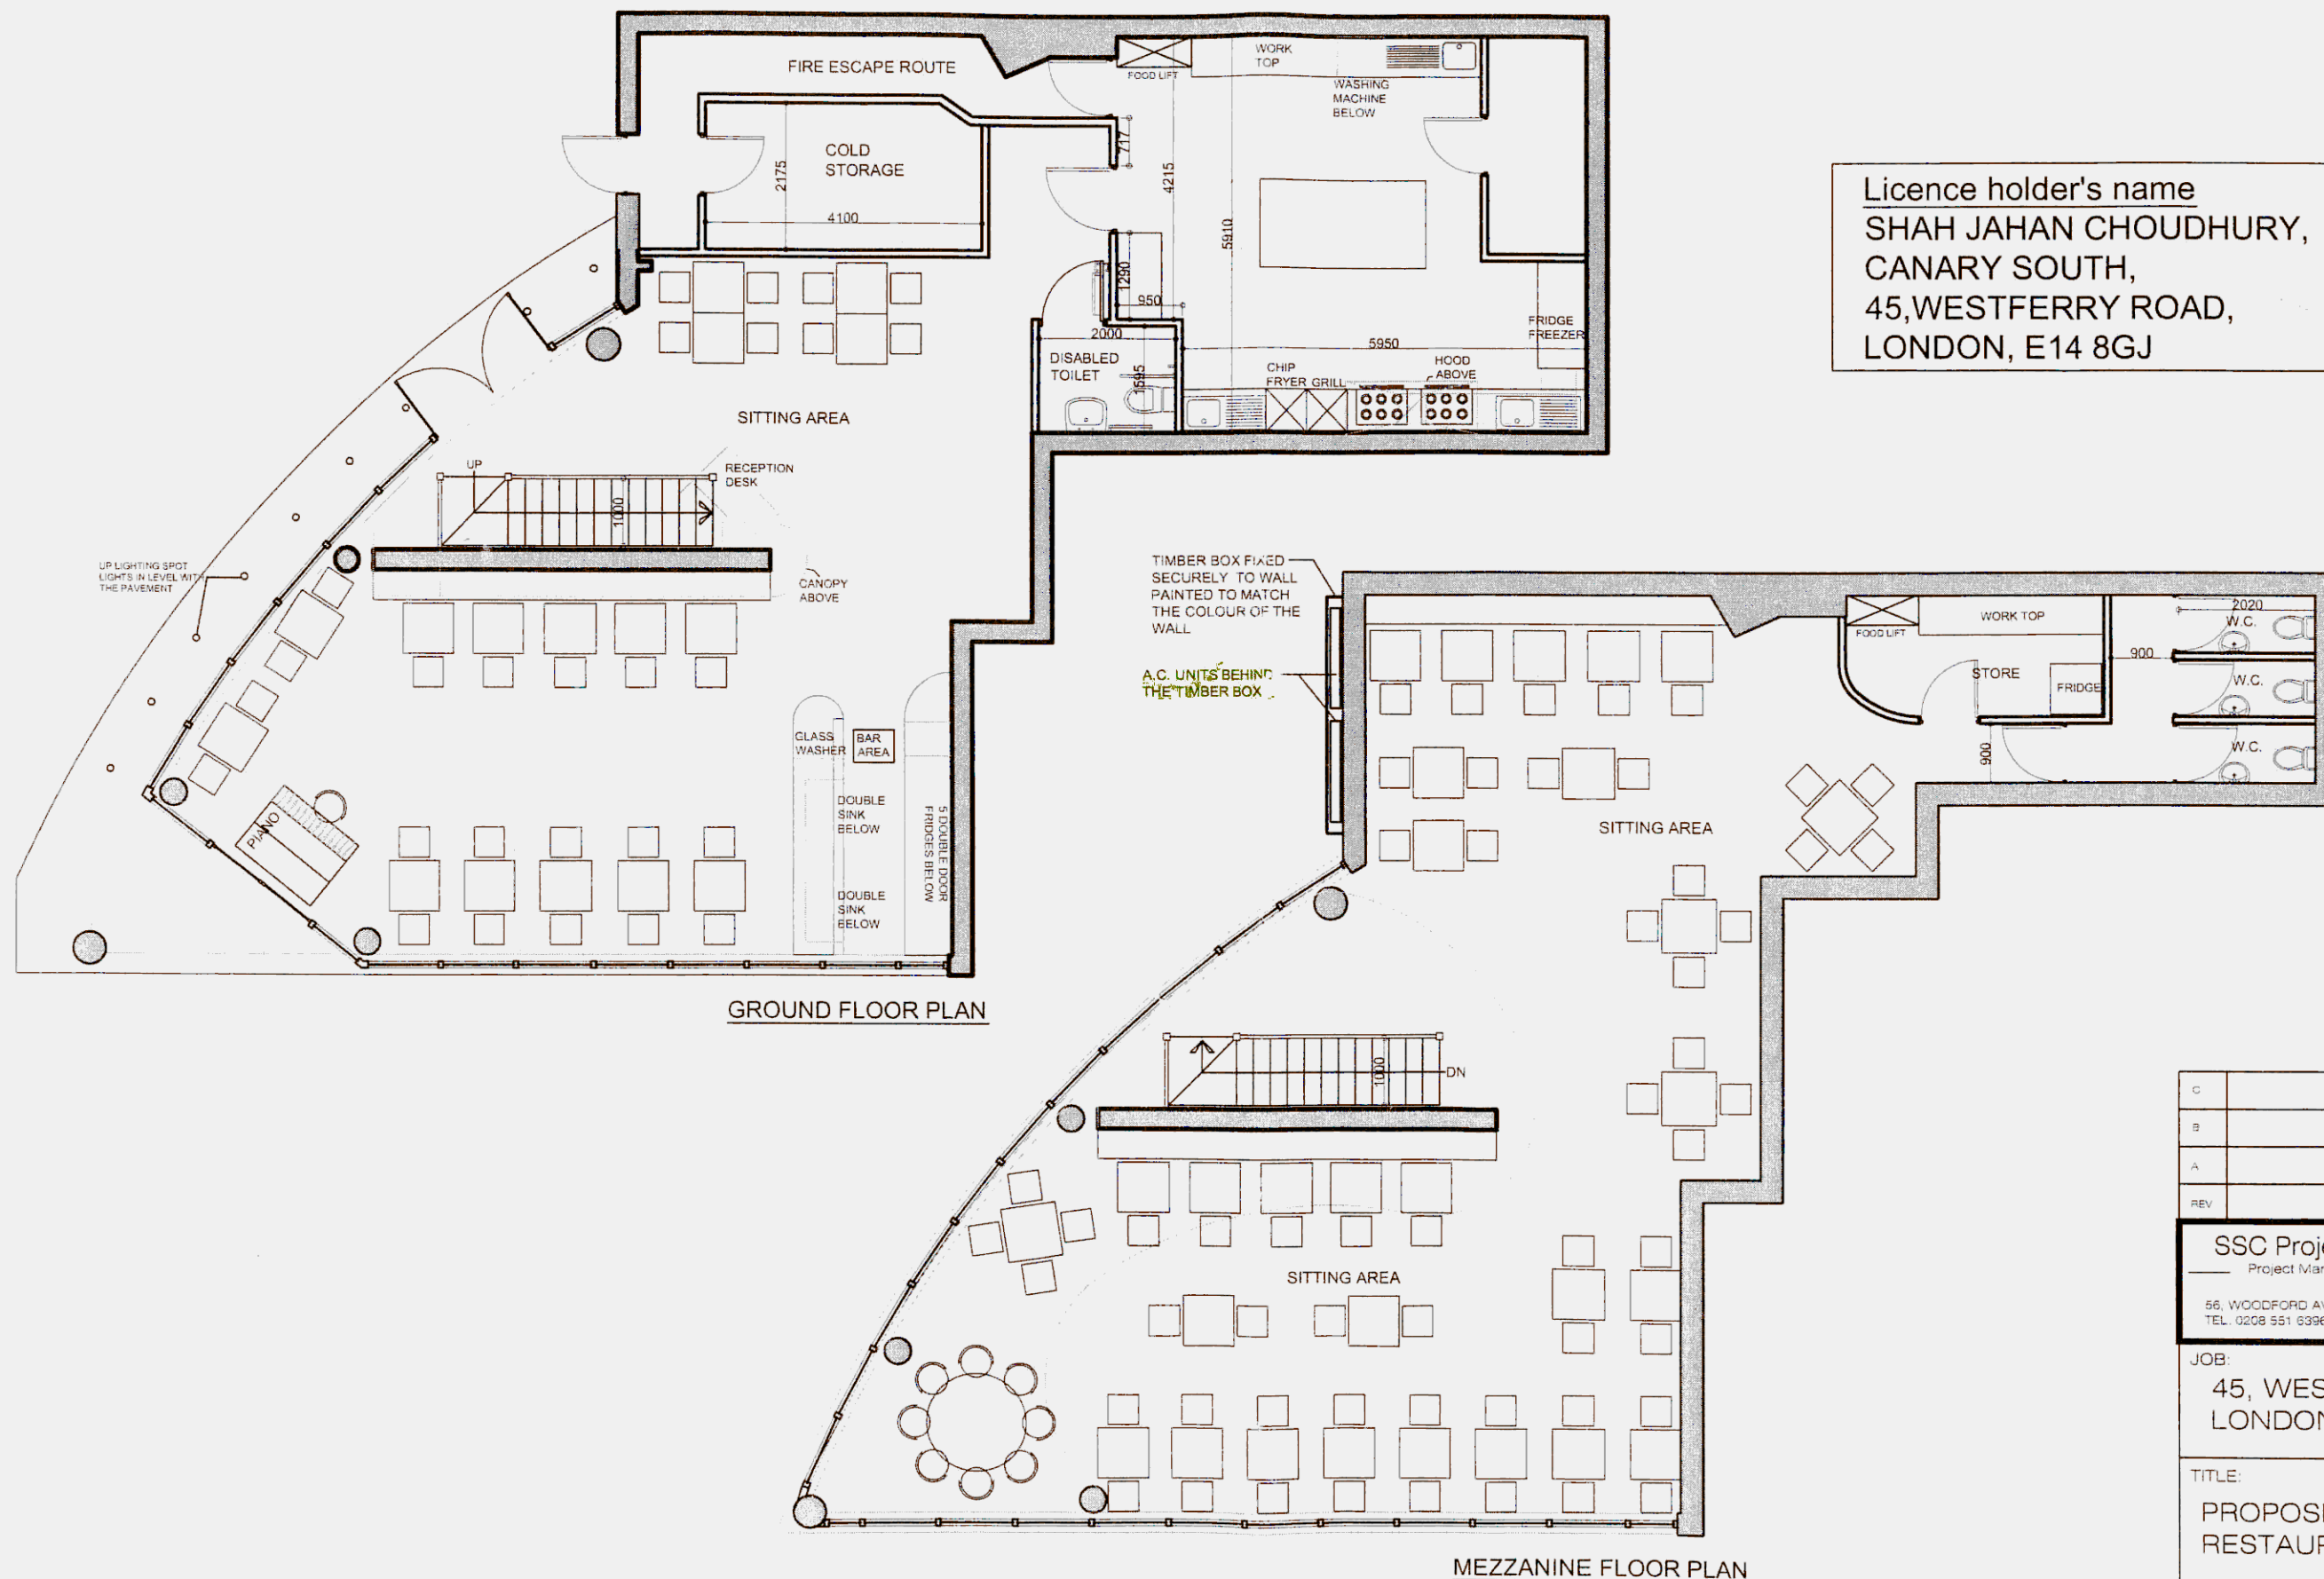

Licence holder's name  
 SHAH JAHAN CHOUDHURY,  
 CANARY SOUTH,  
 45, WESTFERRY ROAD,  
 LONDON, E14 8GJ

|     |              |          |
|-----|--------------|----------|
| C   | DWG. AMENDED | SEPT. 08 |
| B   | DWG. AMENDED | JAN 08   |
| A   | DWG. AMENDED | NOV. 07  |
| REV | AMENDMENT    | DATE     |

**SSC Project Management Ltd.**  
 Project Managers • Surveyors • Architectural  
 & Planning Consultants  
 56, WOODFORD AVE, GANTS HILL, ILFORD, ESSEX IG2 6XF.  
 TEL. 0208 551 6396 FAX. 0208 551 2607

JOB:  
 45, WESTFERRY ROAD,  
 LONDON, E14

TITLE:  
 PROPOSED ON LICENCE OF  
 RESTAURANT

SCALE: 1:100 DRAWN AP

DATE: JUNE 2008 CHECKED

DRAWING. No. SSCL 6595 / / REV C