


1ST FLOOR

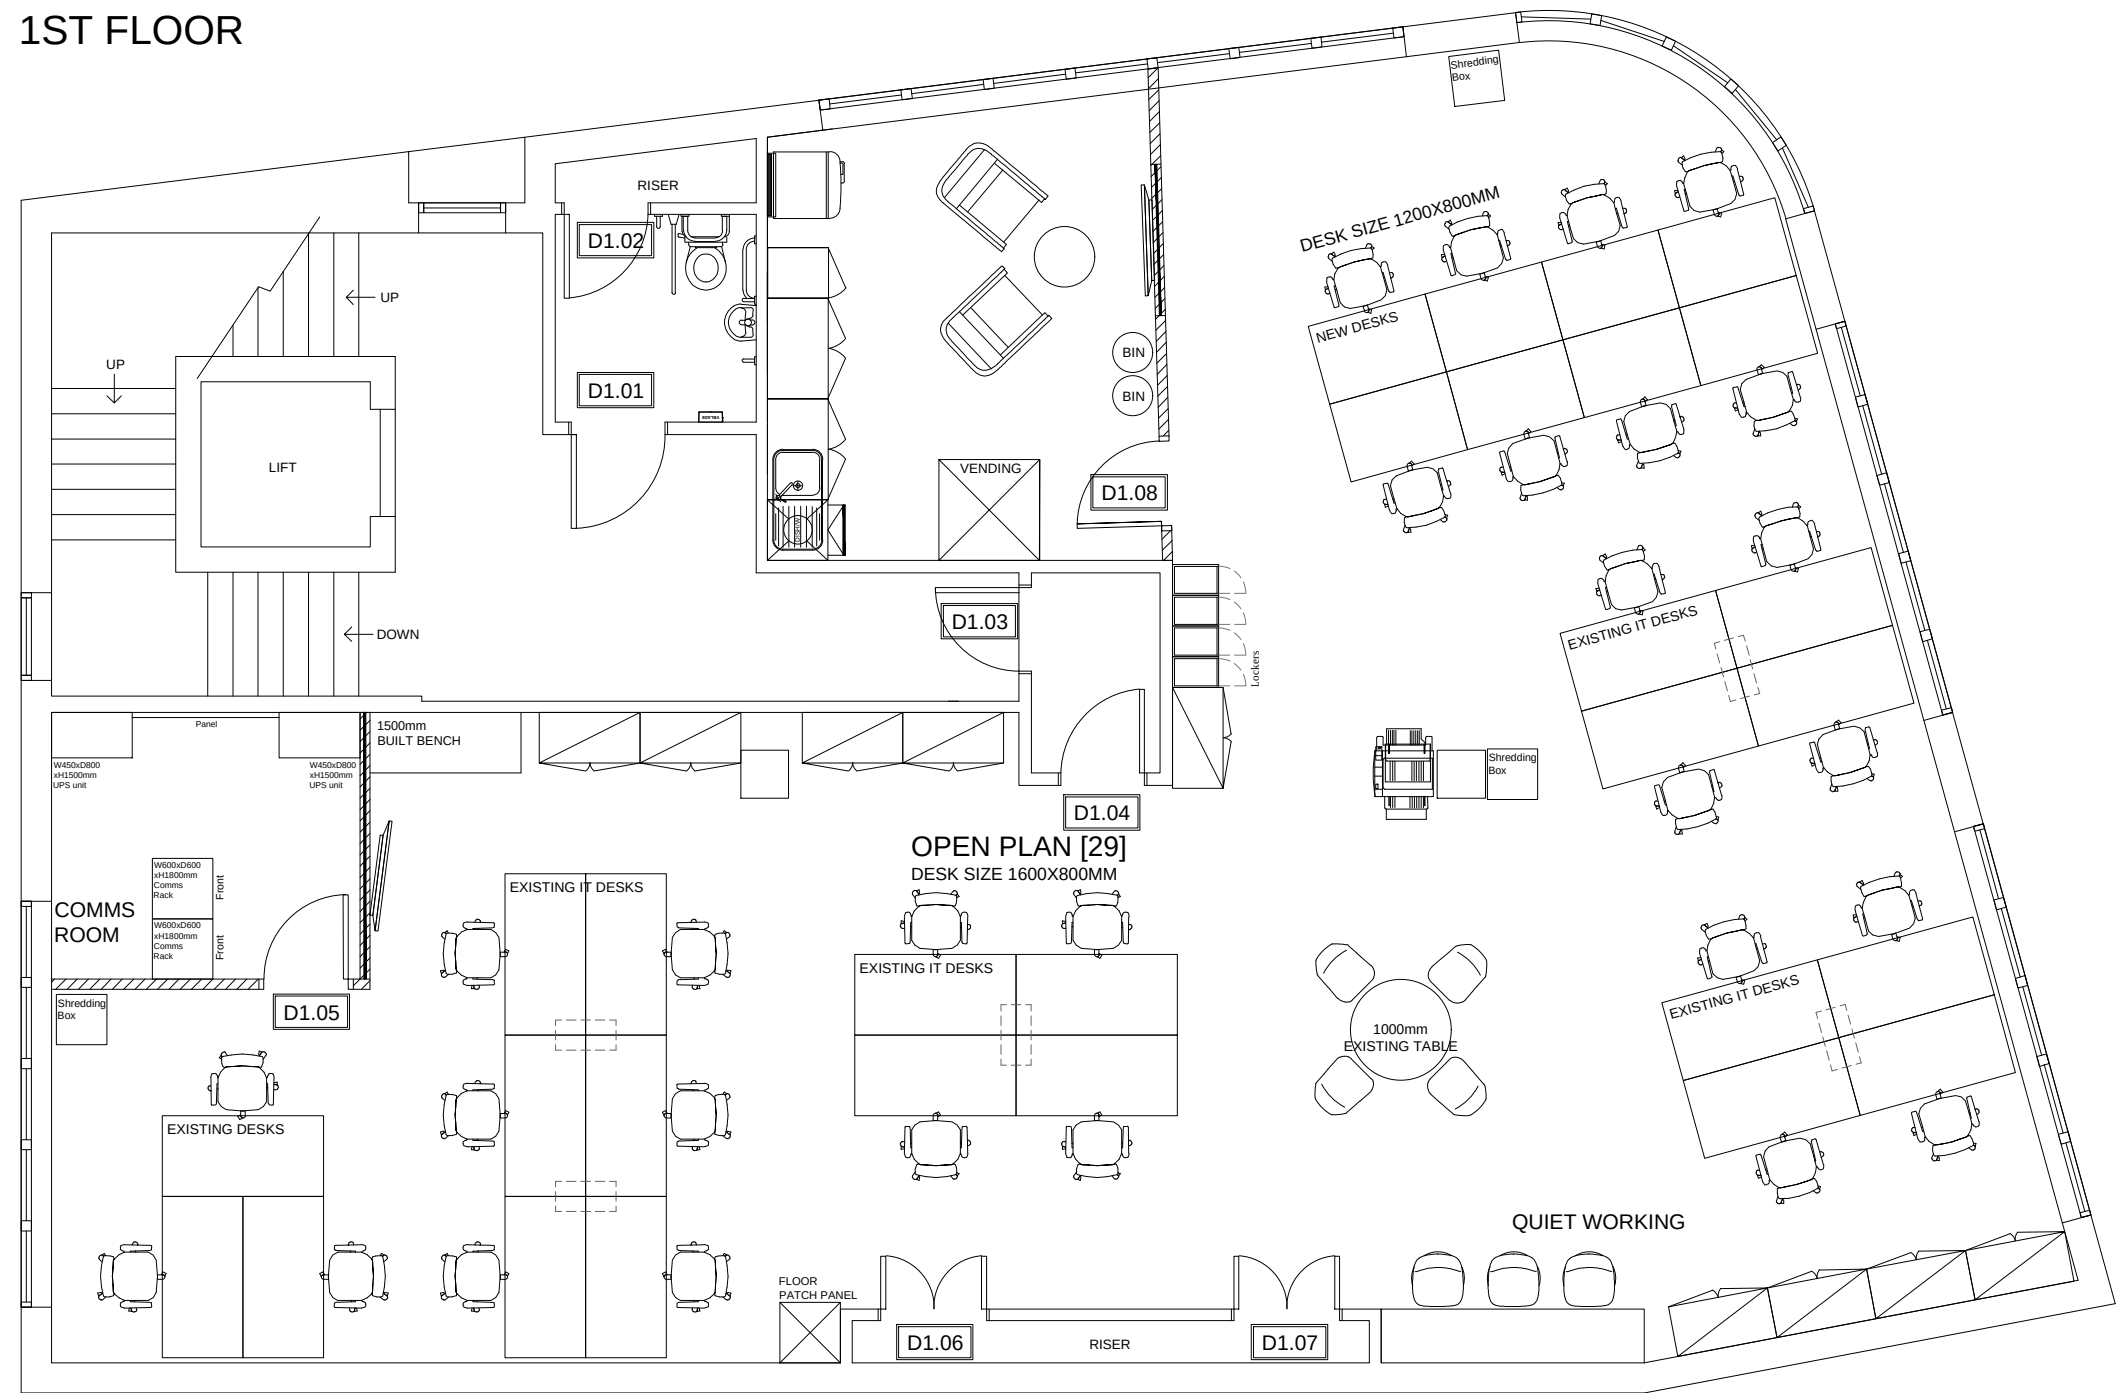

100MM PARTITION	STRENGTHENED	GLAZING 1
50MM STUD WITH INSULATION 2NO 12.5MM PLASTERBOARD 30MIN FIRE RATED 100MM X 18MM MDF SKIRTING	TO ALL SCREEN WALLS 1NO 12.5MM WALLBOARD 1NO 12.5MM PLY 100MM MDF SKIRTING	H2600MM DRY JOINTED GLASS W/ BULKHEAD DETAIL ABOVE ALUMINIUM FRAMED GLASS



The Undercroft
Kennington Park
1-3 Brixton Road
London SW9 6DE

Generate Studio
www.generate-studio.com

REV	DATE	DESCRIPTION
S	27.11.2015	CD
R	09.11.2015	CD
Q	04.11.2015	CD
P	30.10.2015	CD
PROJECT		
CfBT HIGHBRIDGE HOUSE DUKE STREET READING		
CLIENT		
CfBT		
TITLE		
FIRST FLOOR GENERAL LAYOUT		
SCALE	DRAWN	DATE
1:75@A3	EB	13.02.2014
DRAWING NUMBER	ISSUE	REV
HH-01-GL	PROJECT	S