




GENERAL NOTES

Sizes and dimensions to any elements are indicative only. All dimensions to be checked on site prior to commencement of any works.

DO NOT SCALE FROM THIS DRAWING.

FLOOR DATA

|                   |            |
|-------------------|------------|
| GIA:              | 5,797 sqft |
| NIA:              | 5,038 sqft |
| Office NLA:       | 4,056 sqft |
| Maximum Capacity: | 60         |
| Desks on Plan:    | 90         |

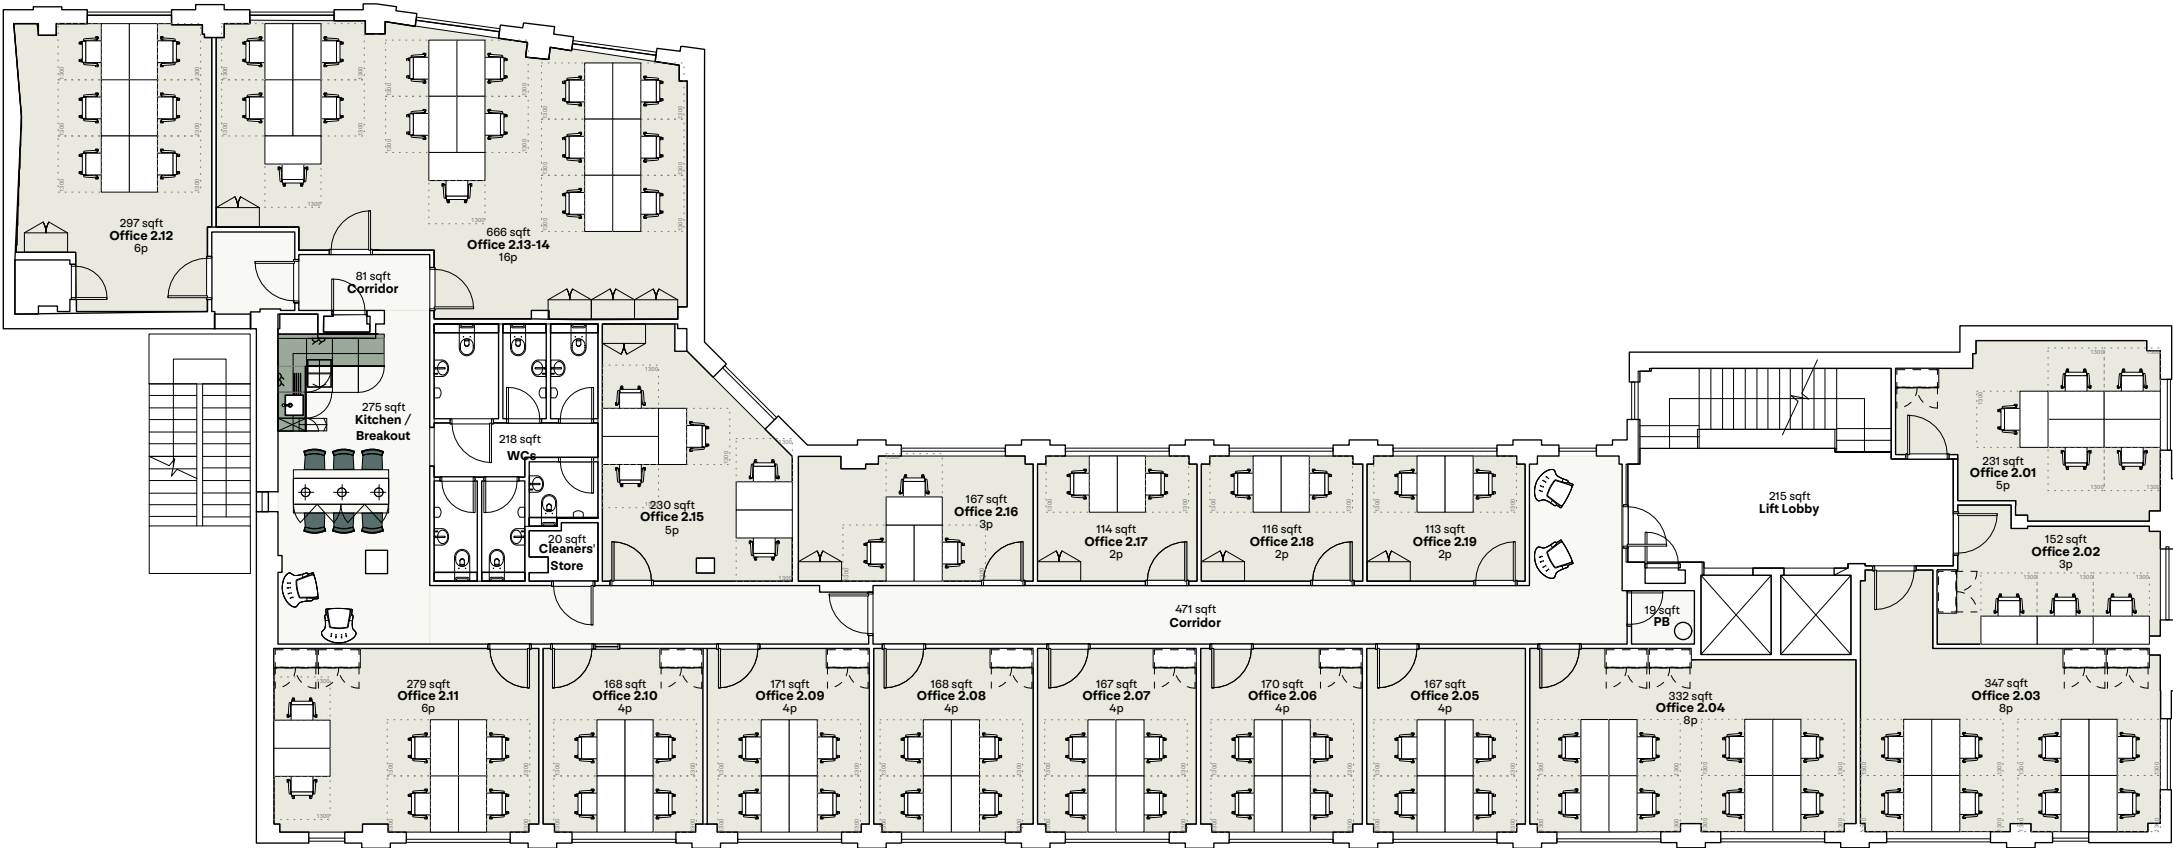

|   |                                  |            |    |
|---|----------------------------------|------------|----|
| C | Office 2.04-05 split             | 08.08.2022 | JC |
| B | Updated to suit graphic re-brand | 13.05.2021 | JC |
| A | Building survey update           | 08.04.2021 | JC |

|          |      |         |
|----------|------|---------|
| REVISION | DATE | INITIAL |
|----------|------|---------|

Second Floor

SCALE  
1:175 @ A3

|                         |                |
|-------------------------|----------------|
| DWG No.<br>RVS-SP-SM-02 | REVISION<br>C  |
| DATE<br>December 2019   | DRAWN BY<br>JC |

STATUS  
For Information

  
RIVINGTON STREET  
SHOREDITCH

FCRA