

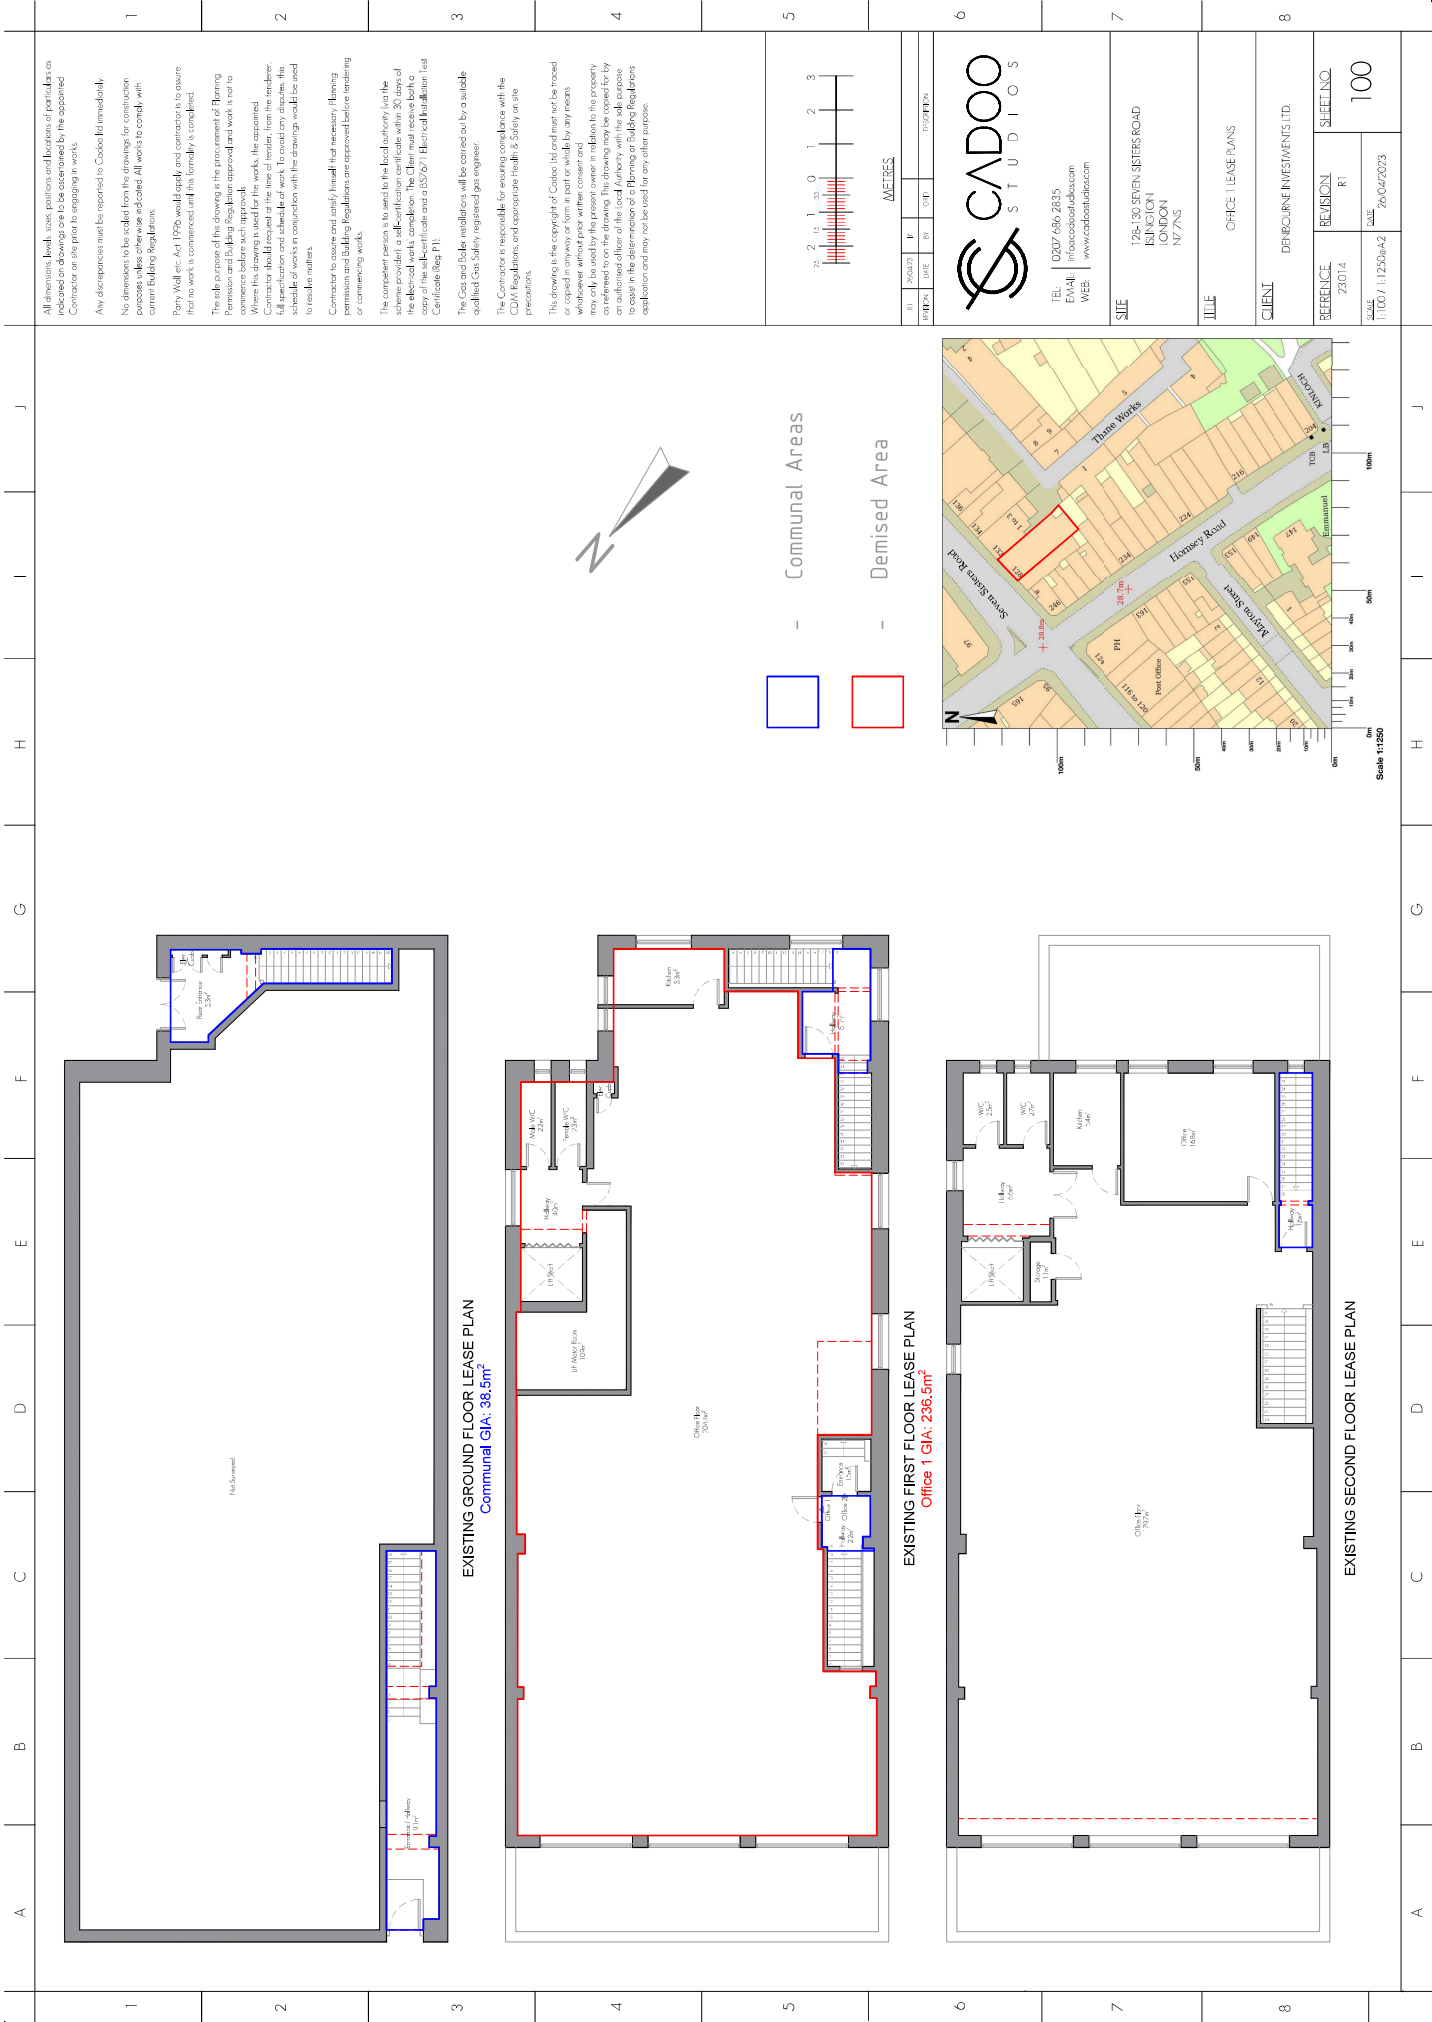


Table with 8 columns and 1 row. Headers: REF, DATE, BY, CHK, PROJECT. Content: CADOO STUDIOS, TEL: 0207 686 2835, EMAIL: info@cadoodesign.com, WEB: www.cadoodesign.com, SITE: 129-130 SEVEN SISTERS ROAD, ESSEX, LONDON, N7 7NS, TITLE: OFFICE LEASE PLANS, CLIENT: DENBOURNE INVESTMENTS LTD, REFERENCE: 23014, REVISION: R1, SHEET NO: 100, DATE: 26/04/2023.