



GENERAL NOTES

This drawing may not be copied, reproduced or given to any third parties for any reason whatsoever without the written permission of Loop Interiors International Ltd. Please note this drawing and design is protected under Copyright and remains the property of Loop Interiors International Ltd at all times.
© Copyright 2022 Loop Interiors International Ltd.


Standard Instructions

- A. All dimensions to be worked on site & any discrepancies on the drawing or divergence between drawings to be immediately reported to the Project Manager before starting the work concerned to avoid, including the work or preparing shop drawings.
- B. Work to figured dimensions only (except where full size details are provided).
- C. Do not rely on any work shown on the drawing without obtaining prior approval from the Project Manager or Designer.
- D. Any additional information required should be requested from the Project Manager or Designer before commencement of work on site.

STAMP

FOR INFORMATION

SIGNED: _____
DATE: _____

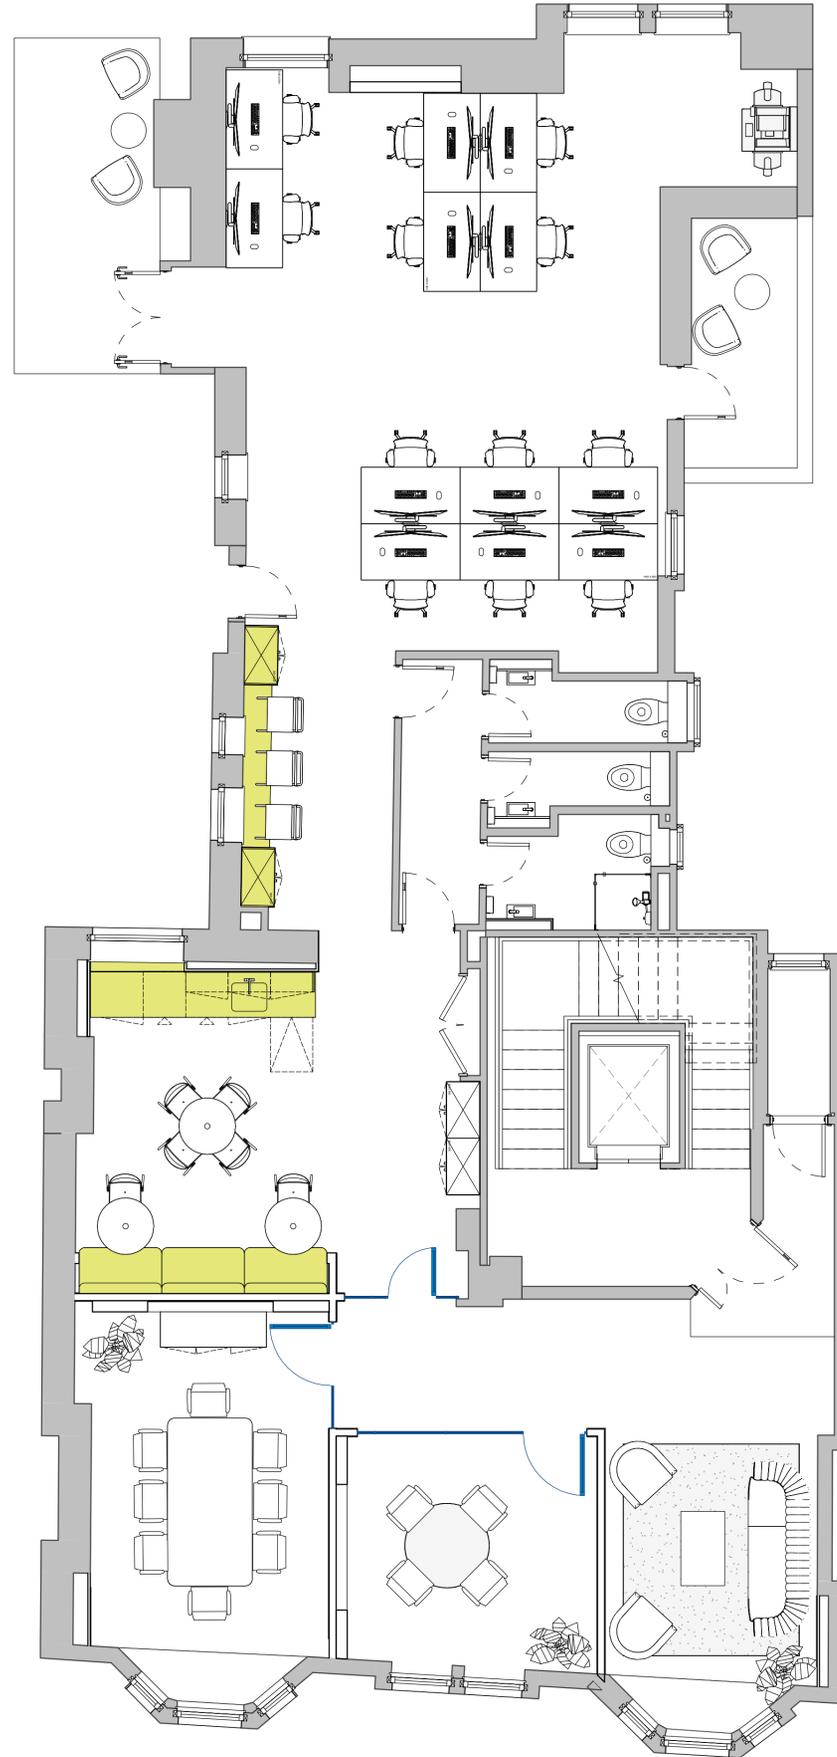

PO	24.07.25	FIRST ISSUE	LR	IC
Rev.	Date	Reason for Issue	Checked	Approved

LOOP INTERIORS INTERNATIONAL LTD
10 Stephen Mews
London
W1T 1AG
Tel: +44 (0) 20 3772 6000
www.loopinteriors.com

CLIENT NAME / LOGO:

PROJECT NAME / ADDRESS:
91 JERMYN STREET
ST JAMES'
LONDON, SW1Y 6JE

DRAWING TITLE:
**GENERAL ARRANGEMENT
PLAN LEVEL 03 - OPT 2**

STATUS:
FOR INFORMATION

SCALE	DRAWN BY	CHECKED BY
DATE	SUITABILITY CODE	REVISION
As indicated@A1	IC	LF
24.07.25	S2	P0

Drawing Number:
6518-LII-ZZ-03-DR-I-0304



GENERAL ARRANGEMENT LEGEND

- WORK PROTECTED AREAS, LANDLORDS DEMISE & WORKS NOT IN THE CONTRACT.
 - EXISTING CONDITIONS
 - PROPOSED PARTITIONS
 - PROPOSED GLAZED PARTITIONS
 - JOINERY ITEMS
 - WHEELCHAIR TURN CIRCLE
 - SPOT ELEVATION MAKER
 - TS - THERMO STAT CONTROL
 - SS - SCENE SETTING SWITCH
- 00 - FLOOR LEVEL
01 - ROOM NUMBER
- FD30 - FIRE RATING
00 - FLOOR NUMBER
01 - ROOM NUMBER
DT - DOOR TYPE
01a - TYPE NUMBER

1 LEVEL 03 - GENERAL ARRANGEMENT
1 : 50