



DO NOT SCALE THIS DRAWING

Contractors are to check all dimensions prior to commencement on site and notify the architect of any errors, omissions, or discrepancies.

TateHindle Limited retain copyright of this drawing. It may not be copied, altered or reproduced in any way without their written authority.

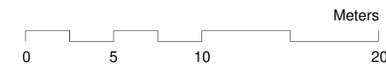

KEY:  
— Unit 6D Demise Boundary

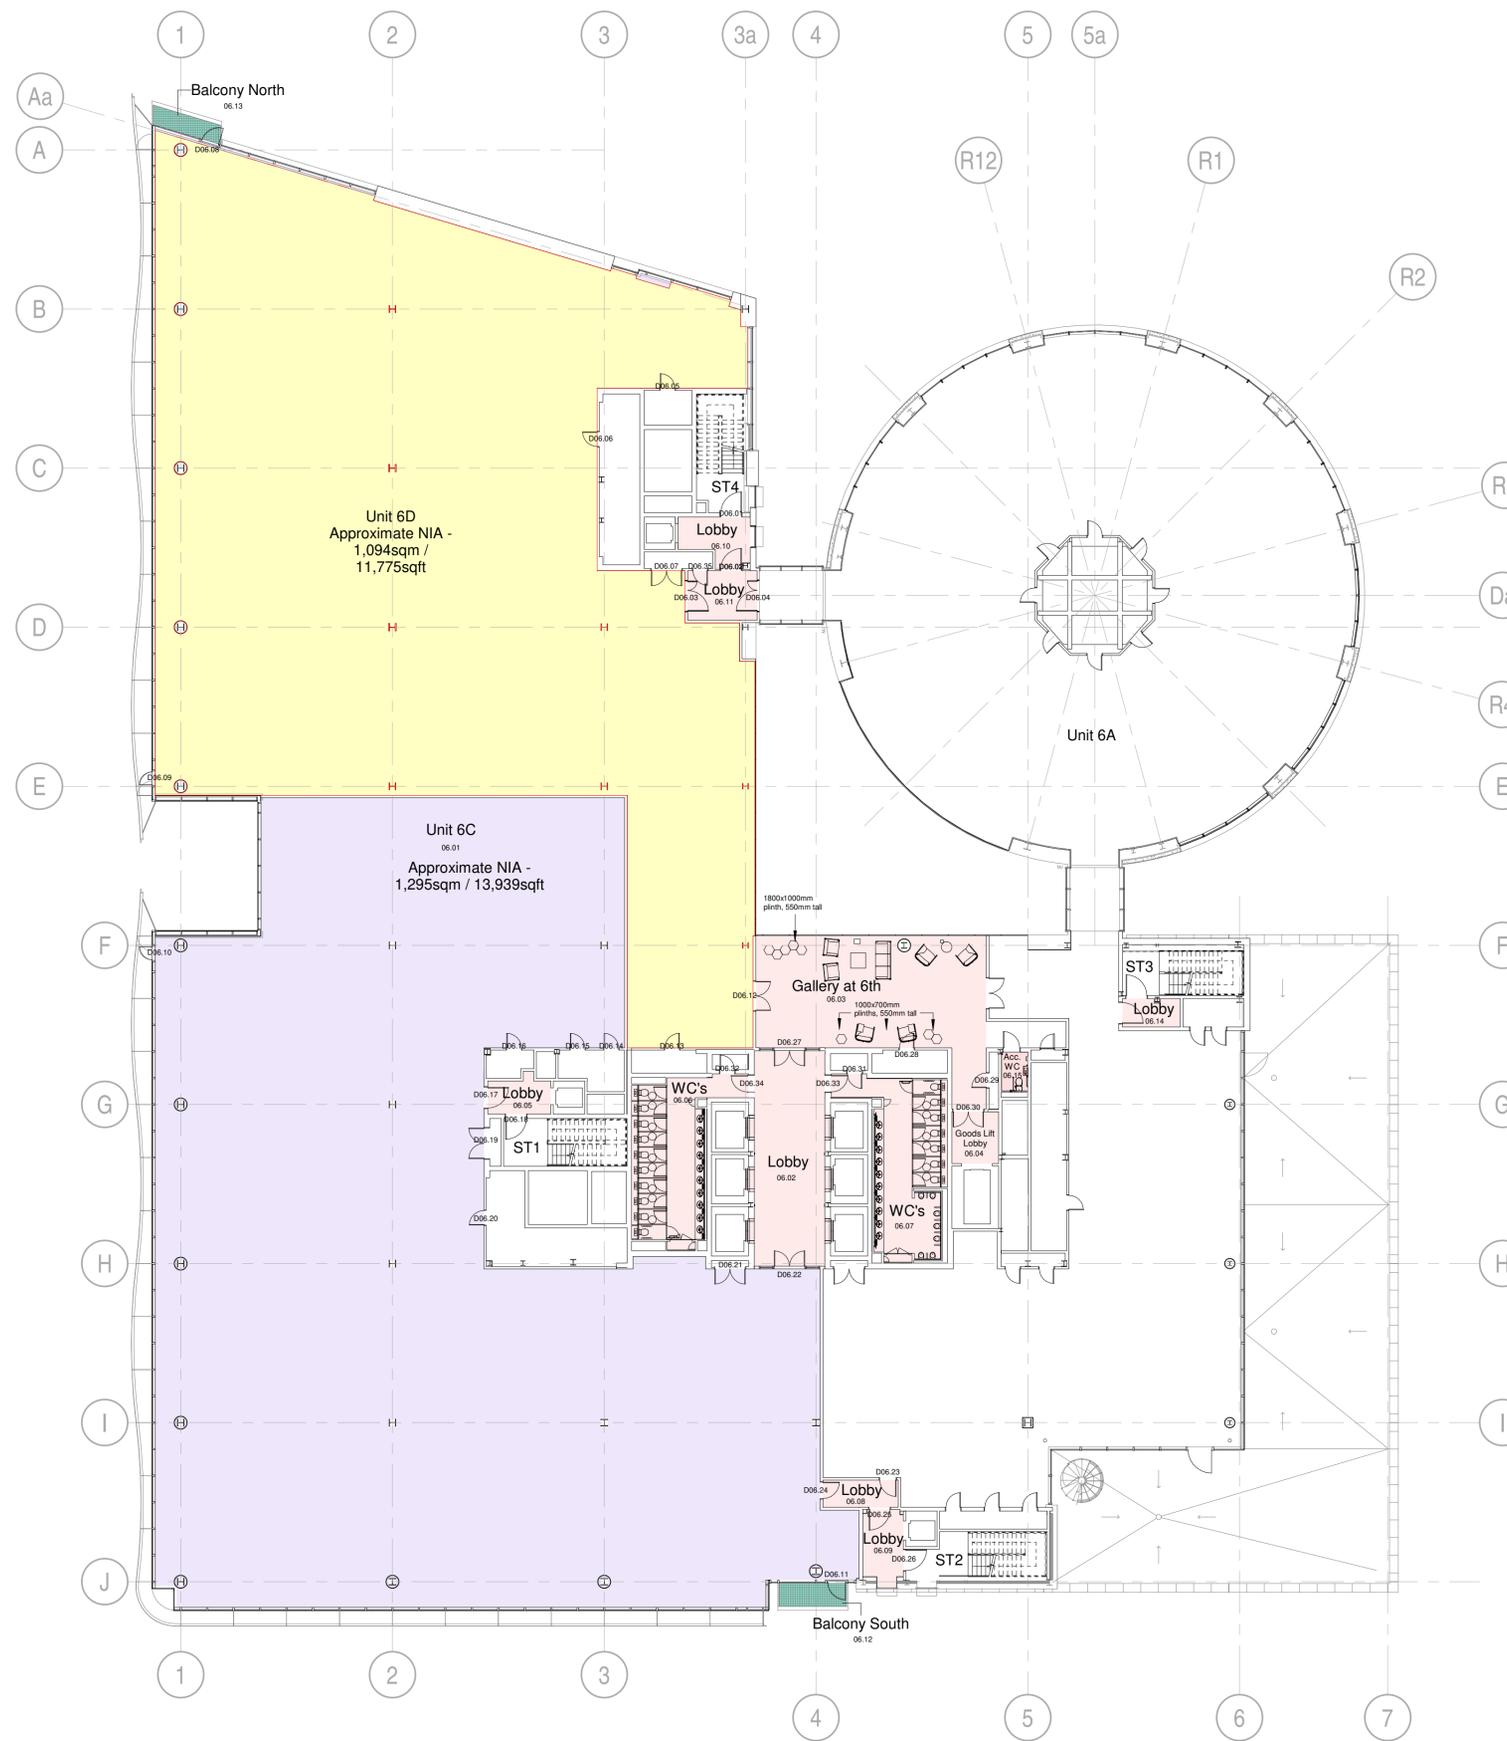

**1 Proposed Sixth Floor Demise Plan Option 03**  
 1 : 200

Rev	Description	Date	Checked
1	Demise Plan Options	27/06/24	JS

**FOR INFORMATION**

**Client**  
 DekaBank Deutsche Girozentrale

**Project**  
 Kings Place, London N1

**Drawing**  
 Proposed Sixth Floor Demise Plan - Option 03

Project no.	Scale	Drawn	Checked	North
15565	As indicated @ A1	NC	TS	

Org	Revision
A-(SK) - 219	1

**TateHindle**  
 168 Shoreditch High Street  
 London E1 6HU

T 020 7332 4850  
 mail@tatehindle.co.uk  
 www.tatehindle.co.uk

