



NOTE
This drawing must not be reissued, loaned or copied without the written consent of the originator Woodfellows LLP.
All errors, omissions, discrepancies should be reported to the originator immediately.
All dimensions to be checked before site fabrication by the contractor, his sub-contractor or supplier.
Do not scale plans - use figure or grid dimensions where given.
Any deviation from the drawing to be reported to the originator immediately.

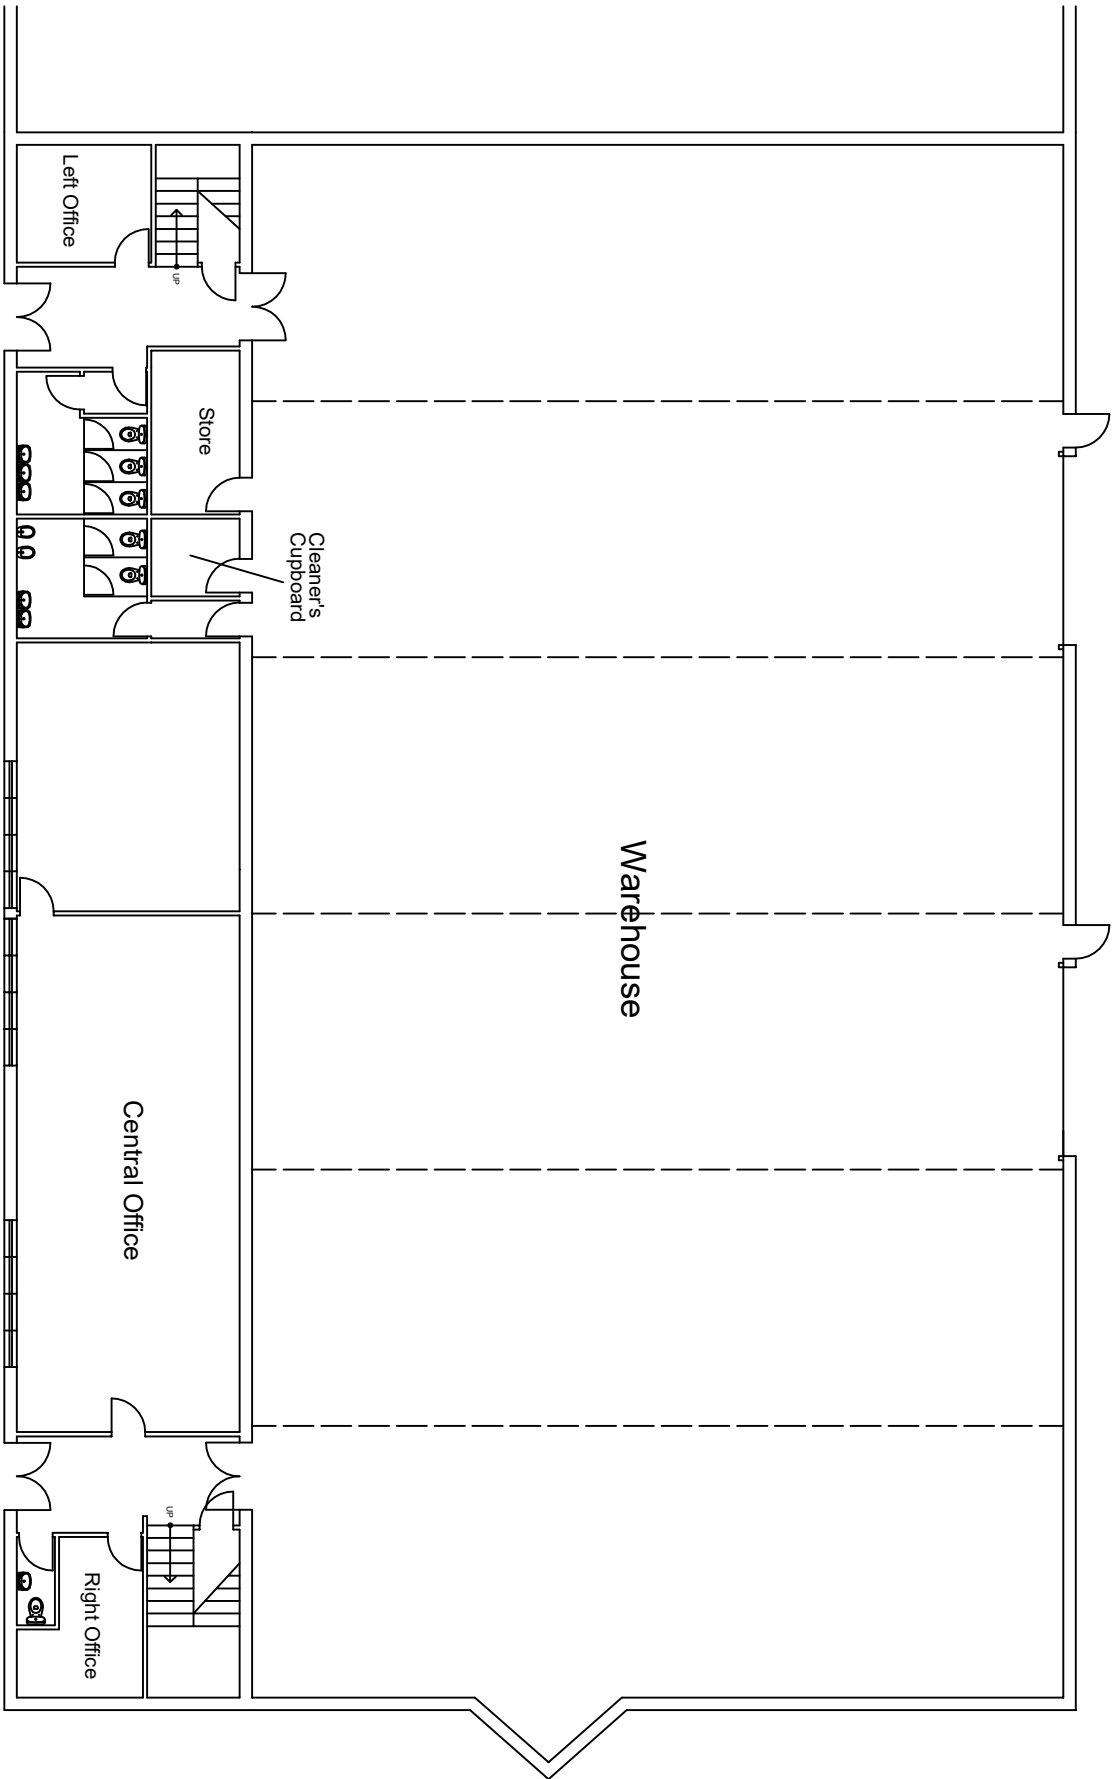

GROUND FLOOR

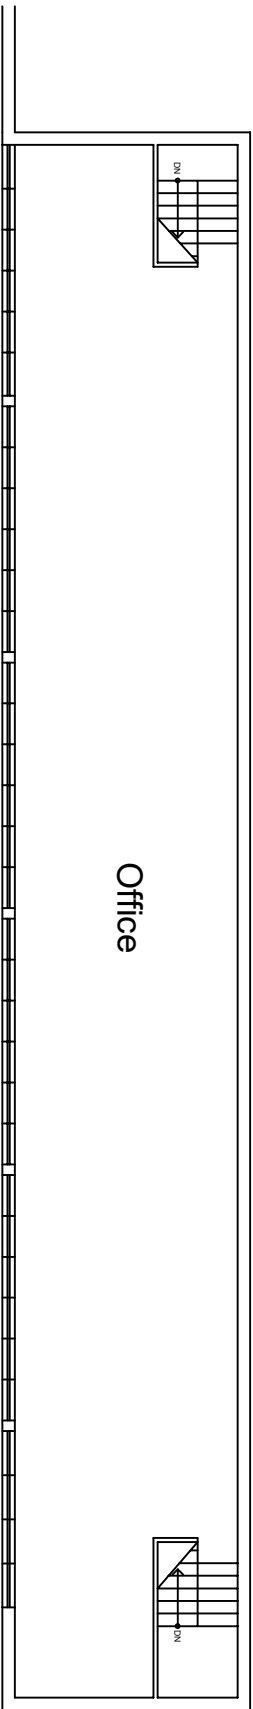

FIRST FLOOR

Woodfellows
building consultancy

REV	DATE	DESCRIPTION

Woodfellows

building consultancy

PROJECT		CLIENT	
29 Heathfield Industrial Estate, Milton Keynes MK12 6HP		SHEFF Property Limited c/o Hornbeam CP&M Limited	
SUBJECT	DATE	SCALE	
Existing Floor Plan	July 2025	NTS	
JOB NUMBER	DRAWING NR	REV	DRAWN
24-253	24-253-003	0	RG
			CHECKED
			WFF