
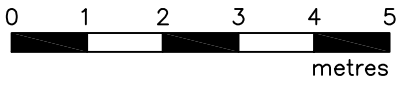


Lower Ground Floor Layout
Scale: 1:100

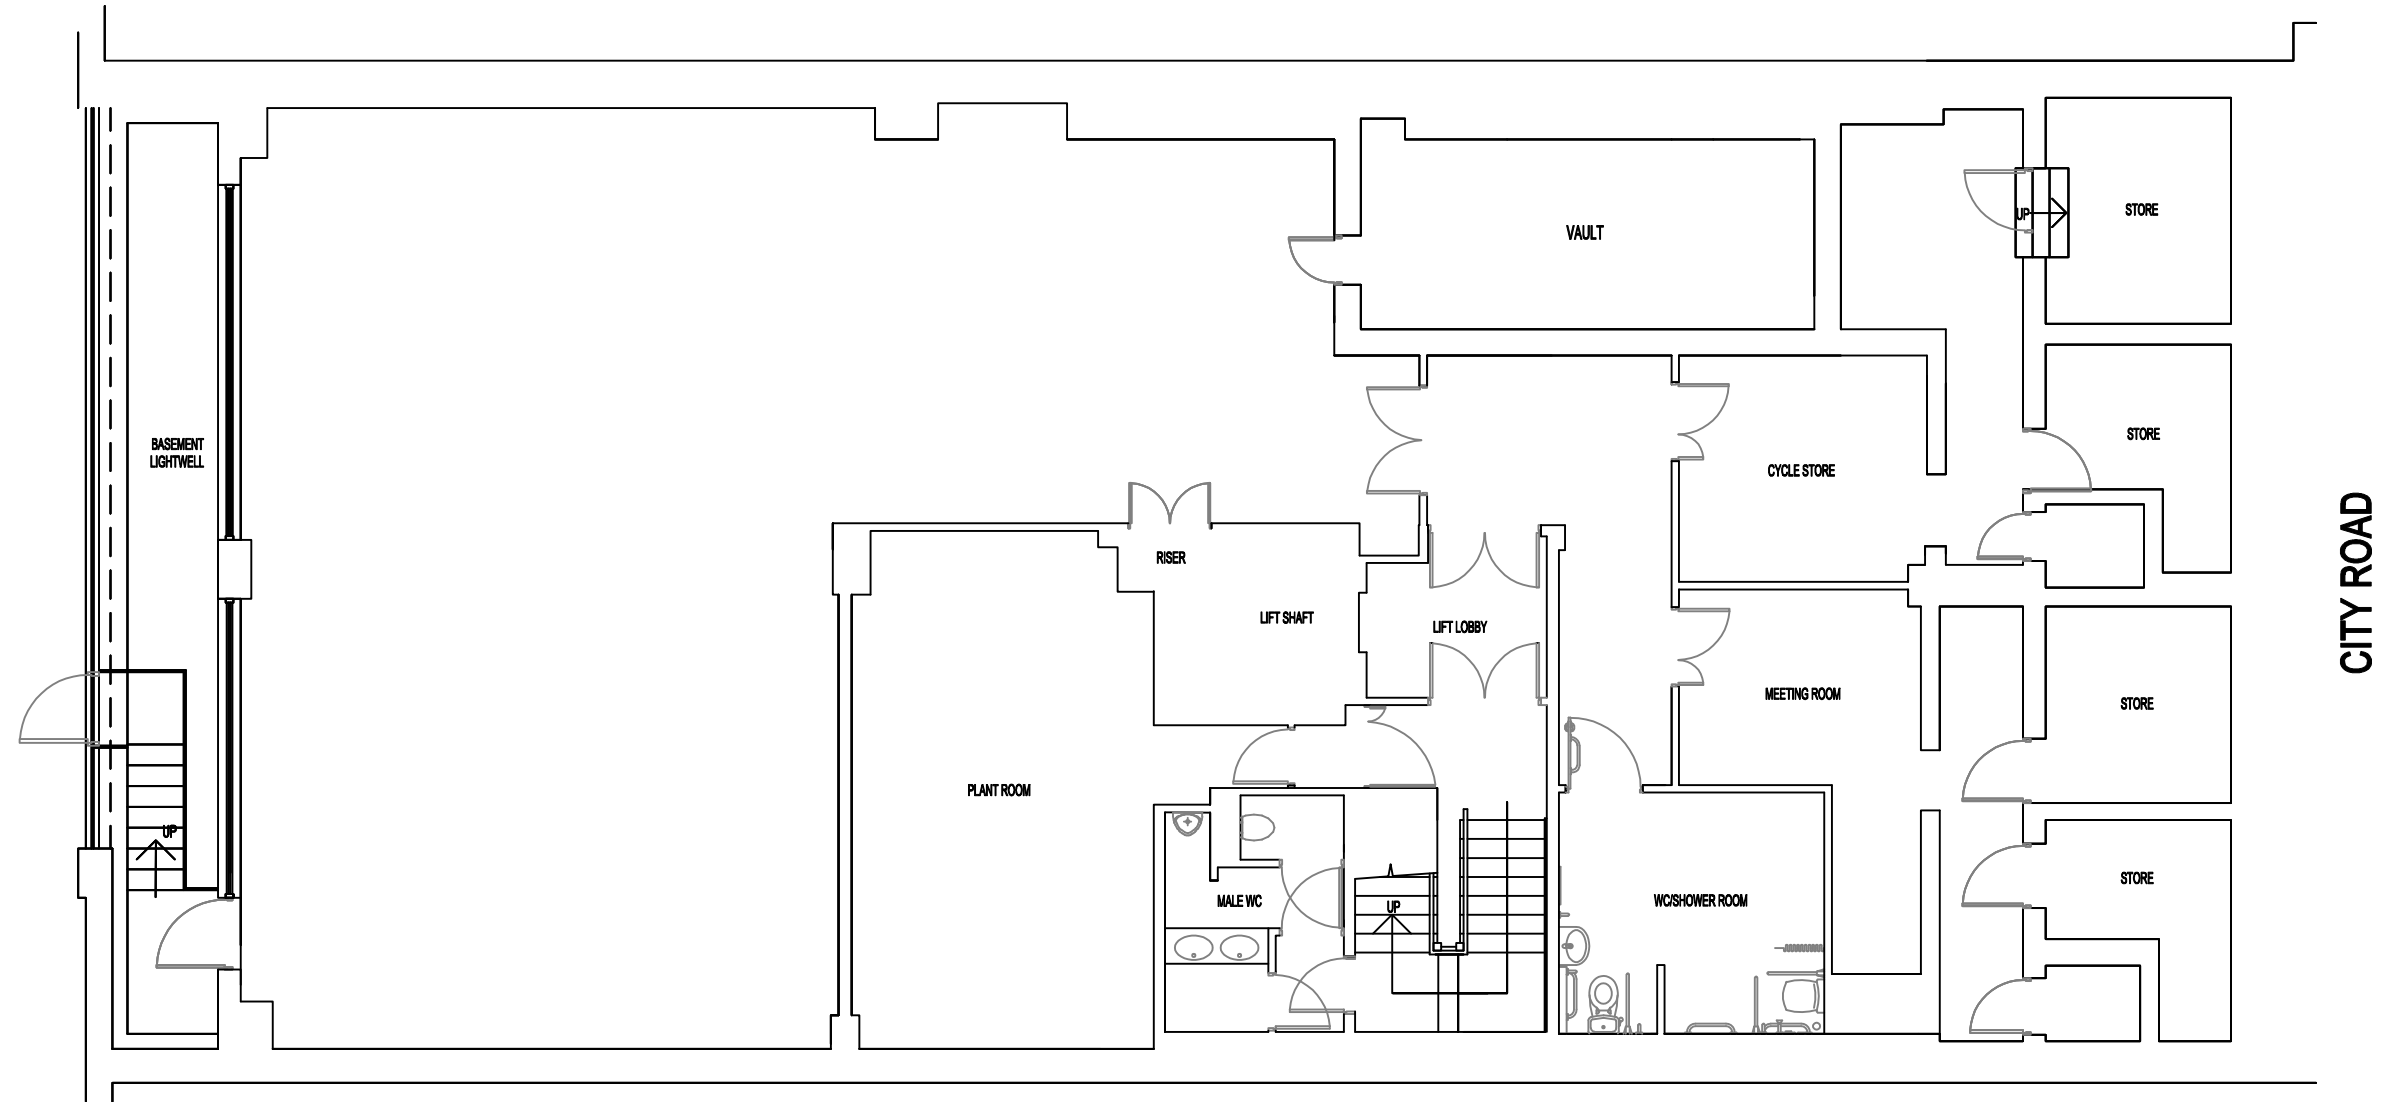

Note: For guidance only – do not scale.
Dimensions to be checked on site.

Rev.	Date	Details
------	------	---------

Client Sir Robert Ogden Estates Limited
Site Address 22 City Road
London EC1Y 2AJ
Project Lower Ground Floor
Drawing Title Layout Plan

Job no. 26884
Drawn by CDM
Printed 09/08/18
Scale 1:100
Print size A3
Cad Ref. LAYP-LGF/01



DRON & WRIGHT
PROPERTY CONSULTANTS
18 St Swithins Lane
London
EC4N 8AD
T: 020 7891 2345
droncity@dronwright.co.uk

Drawing Sheet no.
22CR/LAYP-LGF/01