



PLEASE NOTE: THIS IS AN A3 PLAN. IT SHOULD NOT BE ENLARGED OR SHRUNK TO FIT. WHEN PRINTING SET THE SCALE TO 'NONE'

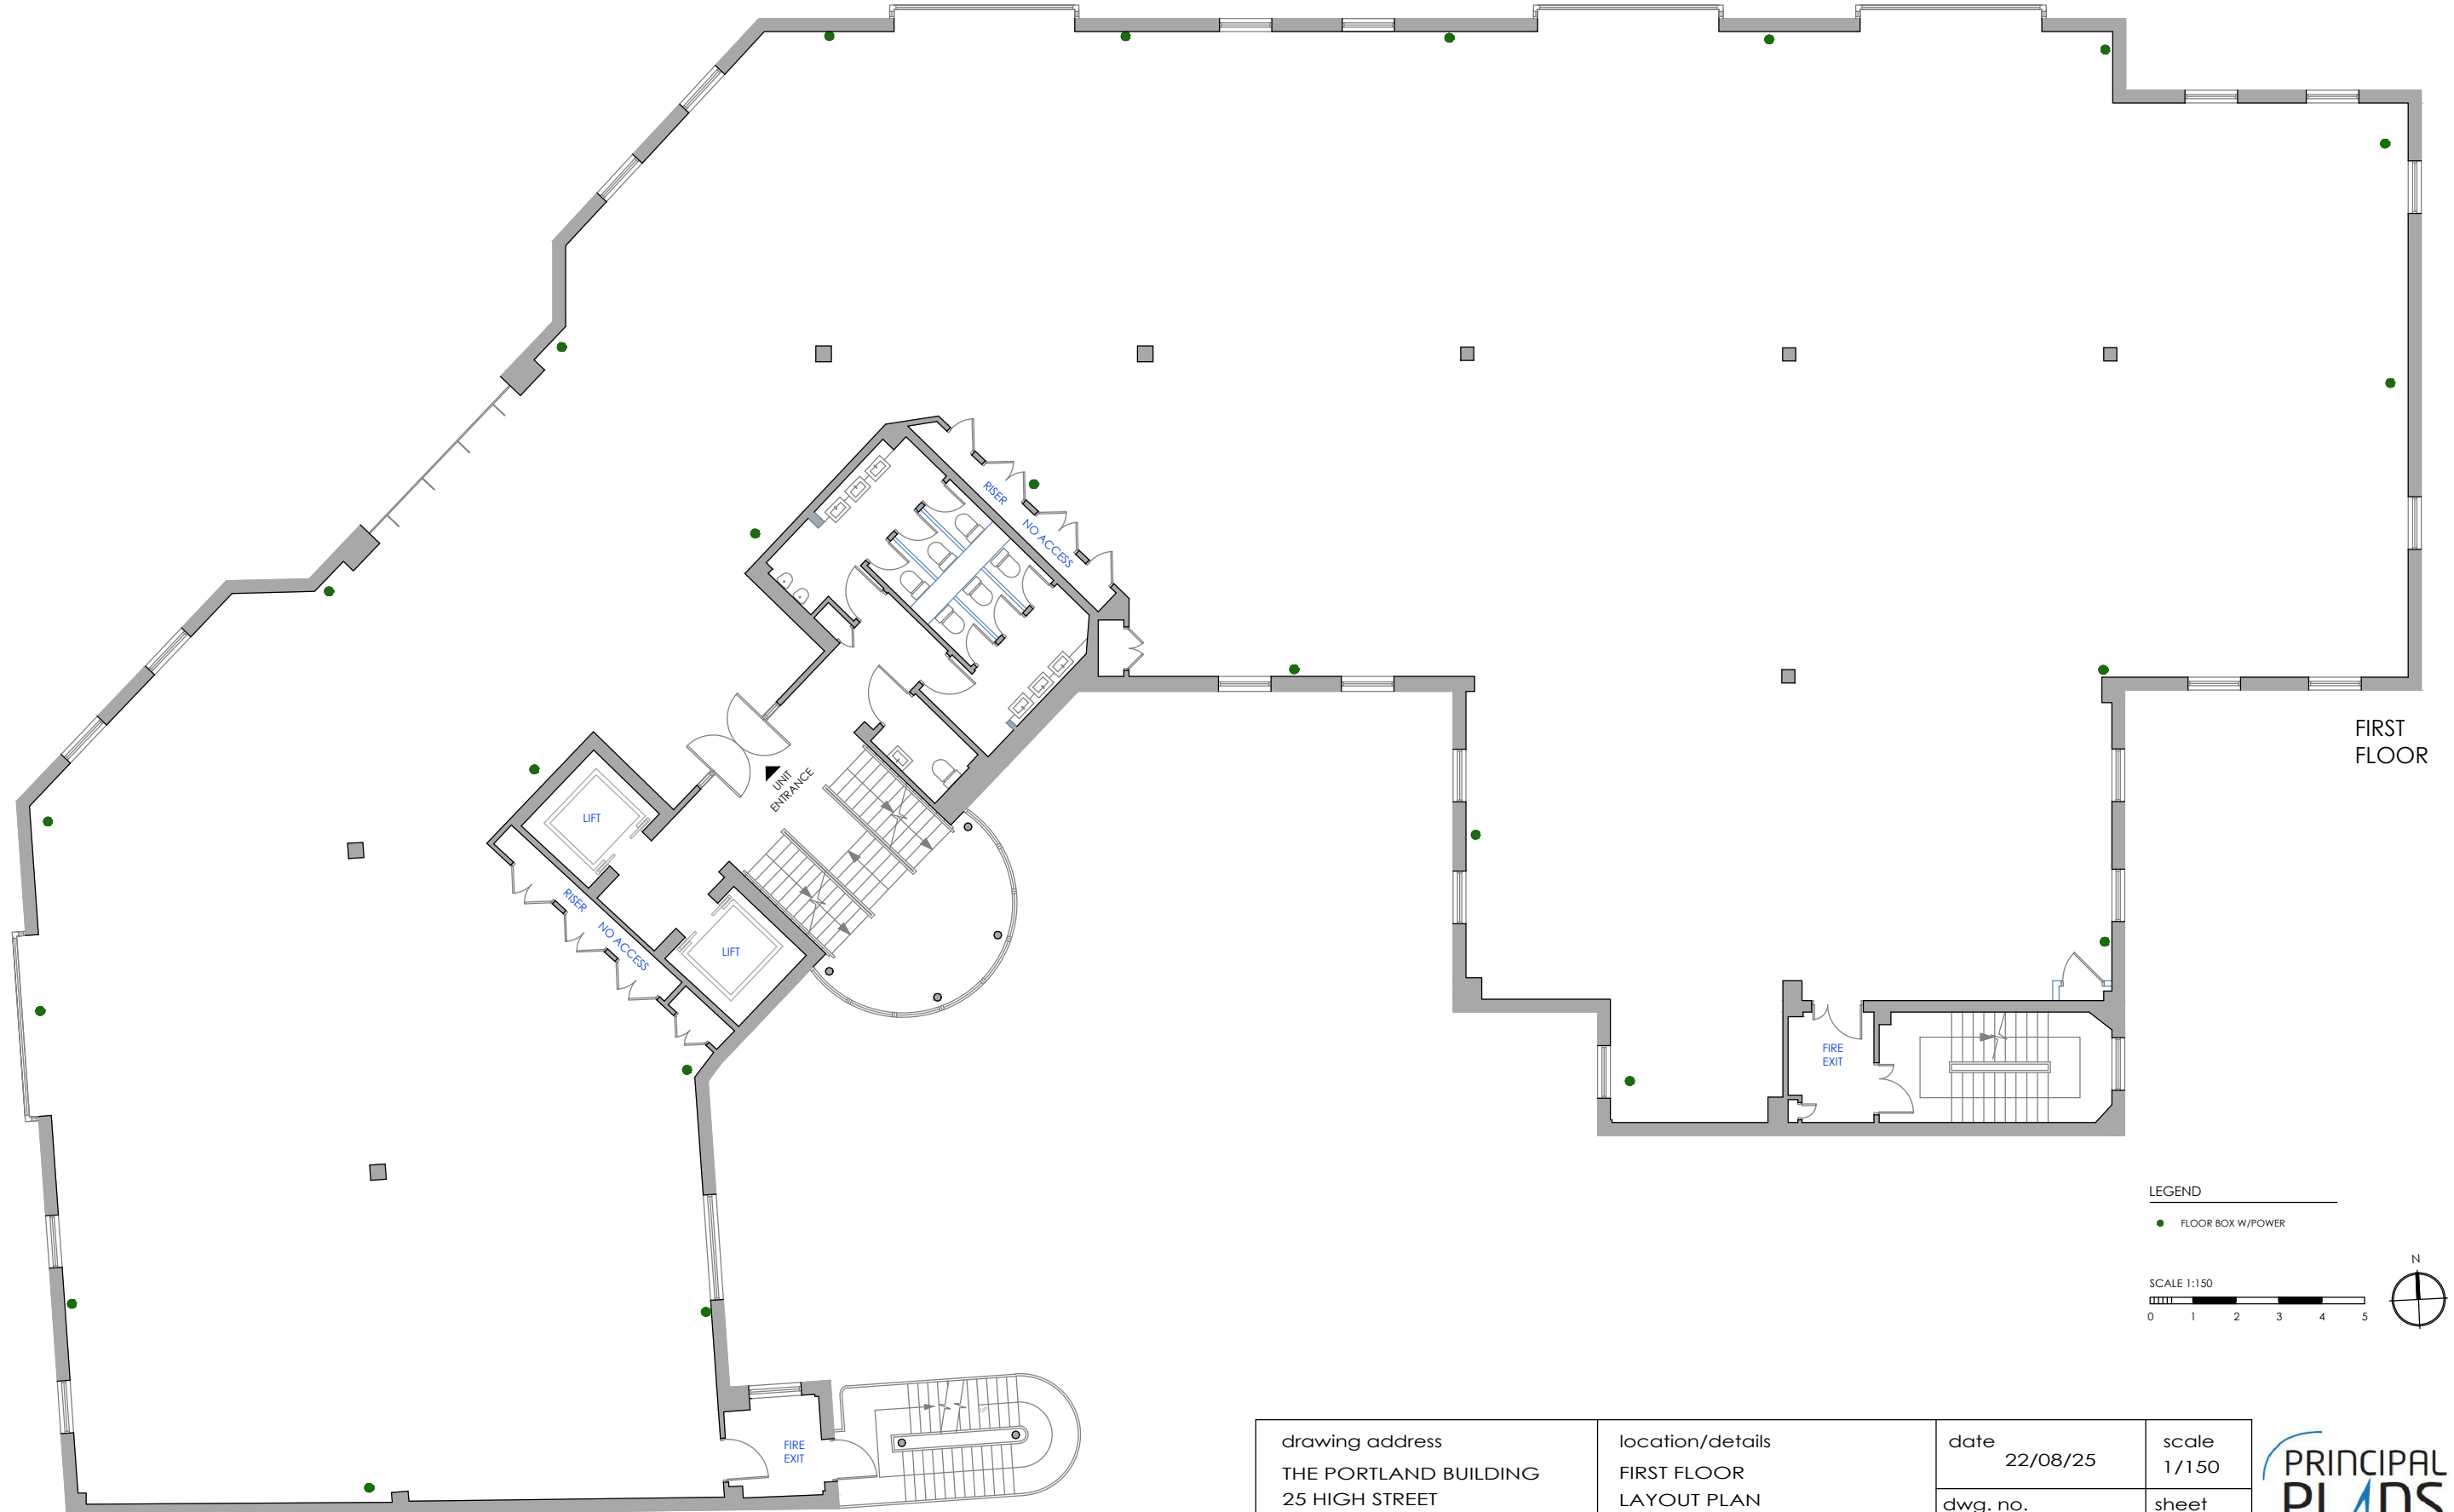

LEGEND  
● FLOOR BOX W/POWER

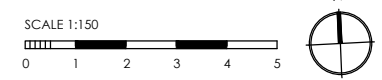

drawing address THE PORTLAND BUILDING 25 HIGH STREET CRAWLEY, RH10 1BG	location/details FIRST FLOOR LAYOUT PLAN	date 22/08/25	scale 1/150
		dwg. no. PP9806-02	sheet A3

