


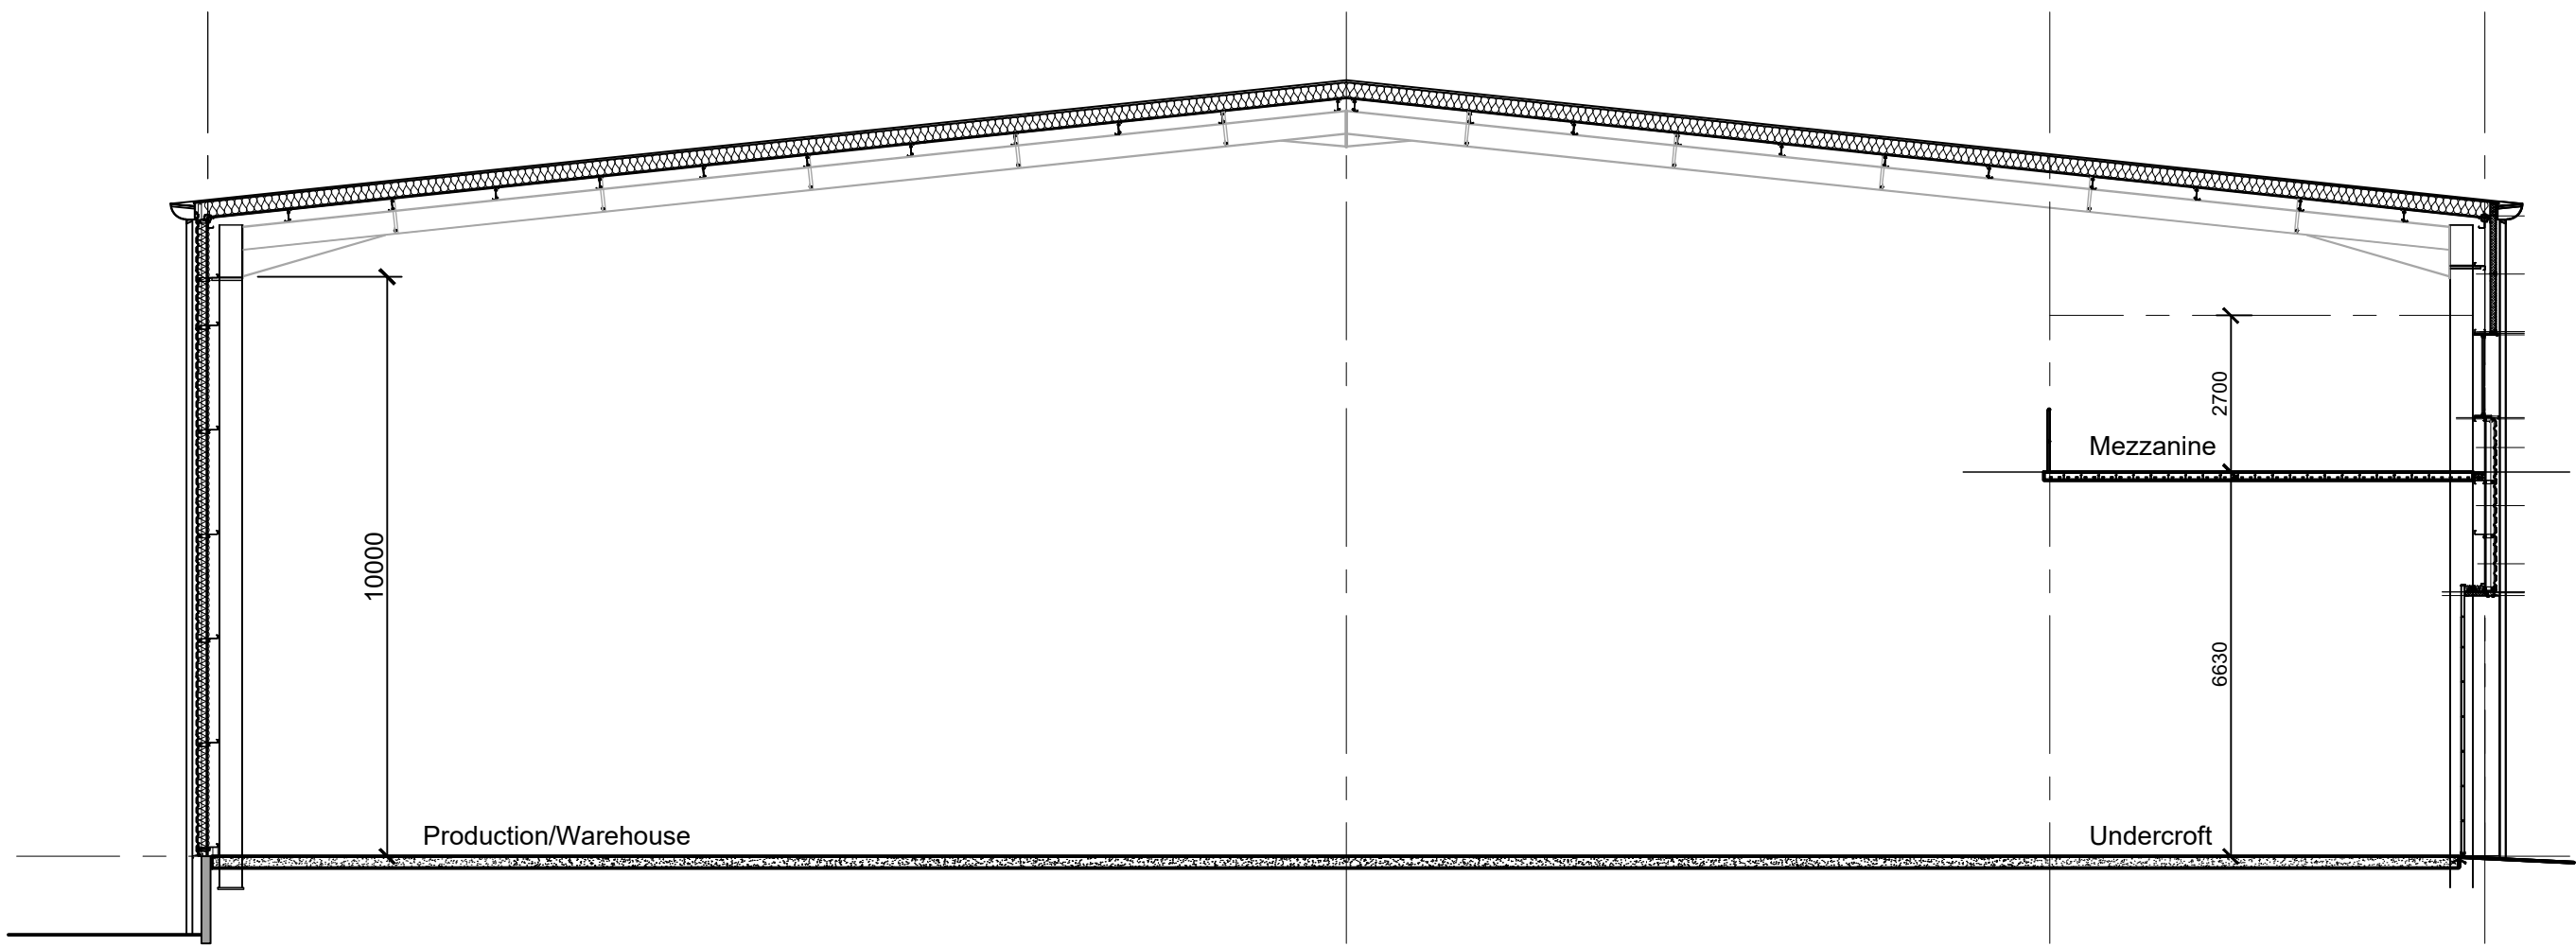

TYPICAL CROSS SECTION

2.5m SCALE 1:125



Revisions

Job Title
E/B2/B8 DEVELOPMENT

Location
SOUTHWATER BUSINESS PARK
HORSHAM, RH13 7YT

Drawing Title
UNITS 4-6
TYPICAL SECTIONS

Date 03/07/23 Drawn

Scale 1:125 at A1 Checked

ALL DIMENSIONS TO BE CHECKED ON SITE.
COPYRIGHT & INTELLECTUAL PROPERTY RIGHTS REMAIN WITH LANGLEY HALL ASSOCIATES LTD

LHA Royal Station Court, Twyford
Reading, Berkshire, RG10 9NF
Tel: 0118 932 0980
e-mail: architecture@langley-hall.co.uk

Dwg no. 4690-PL-430 Revision