


04/00062/1/51 04/00062/1/51

Notes

1. No Dimensions are to be scaled from this drawing.
2. Contractors must verify all figured dimensions at site before commencing any work or making any Shop drawings.
3. This drawing is the sole copyright of FPDSavills and no part may be reproduced without the written consent of the firm.
4. Site Location Plans are prepared from the Ordnance Survey Map with the sanction of the Controller of HM Stationery Office, Crown Copyright Reserved.

No. Revisions By Date

No.	Revisions	By	Date

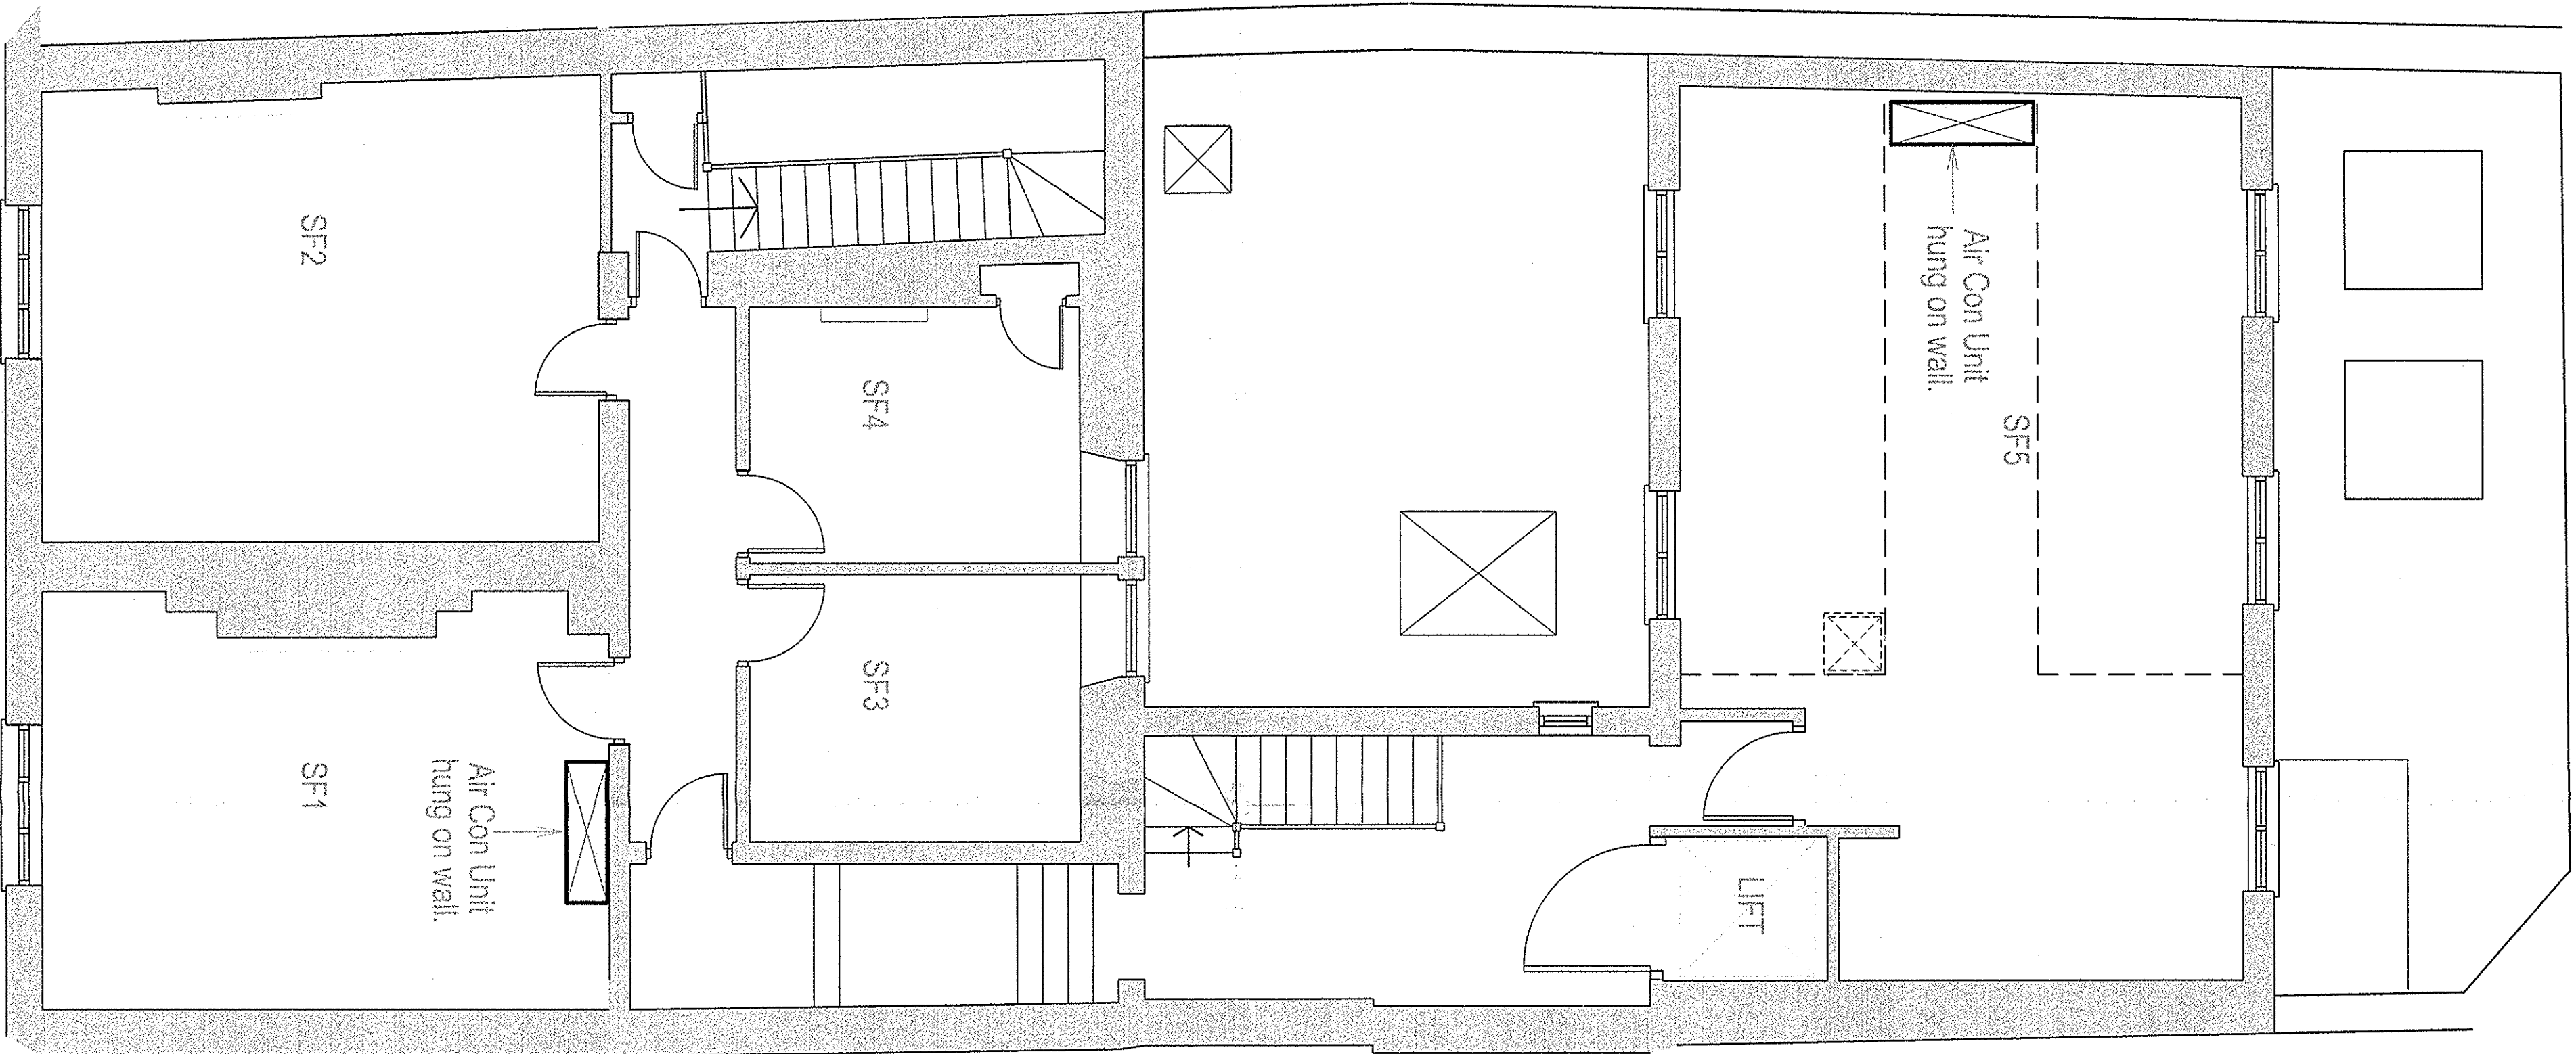

FPDSavills
INTERNATIONAL PROPERTY CONSULTANTS
This plan prepared by the
BUILDING CONSULTANCY
8 OXFORD STREET, WOODSTOCK
OXFORD OX20 1TP
Telephone: (01993) 811624
Fax: (01993) 812760
Our Building Consultancy Department is
located at the same address as above
Norwich, Wymborne

Client
BALLIOL COLLEGE OXFORD

Job
AIR CONDITIONING INSTALLATION
1 ST GILES
OXFORD OX1 3JS

Drawing Title
2ND FLOOR - LOCATION OF
AIR CONDITIONING UNIT

Scale
1:50 Date
OCT 04

Drawn By
ML Checked By

Drawing No. Rev. Job No.

BAL004-007/51