

LEGEND

- Workspace
- Reception
- Meeting Room
- Communal
- Storage
- Circulation
- Phone Booths
- IT/ Comms
- Toilets
- Building Core

All designs are the sole property of Knotel Inc. and may not be used, transferred, or disclosed to a third party without their express permission. No dimensions or other information should be inferred from the electronic copy unless specifically shown on the hard copy drawings or specifications. Do not scale from this drawing. Figured dimensions only are to be used for Construction and any scaling of the drawing will be at the Contractor's risk. Contractor to verify all dimensions, levels and components on-site. Any discrepancies shall be addressed in writing to Knotel Inc. for clarification prior to the commencement of the work, otherwise Contractor shall bear the full responsibility for any associated cost. Any claims for variations or extras shall be submitted to Knotel Inc. for assessment prior to approval of any such variation or extra. This drawing is to be read in conjunction with all other contract documentation.

GENERAL NOTES



DAY 2 DESK

REVISIONS

ID	NAME	DATE	COMMENTS
----	------	------	----------

FLOORPLAN

PROPERTY ADDRESS
7TH FLOOR
7-12 NOEL STREET

RENTABLE SIZE

5,621 Sqft

SCALE

1:200 @A3

DRAWN BY

EN


CHECKED BY

HT

FILE NAME

KNOTEL GENERAL ARRANGEMENT PLAN - LEVEL 07

KNOTEL

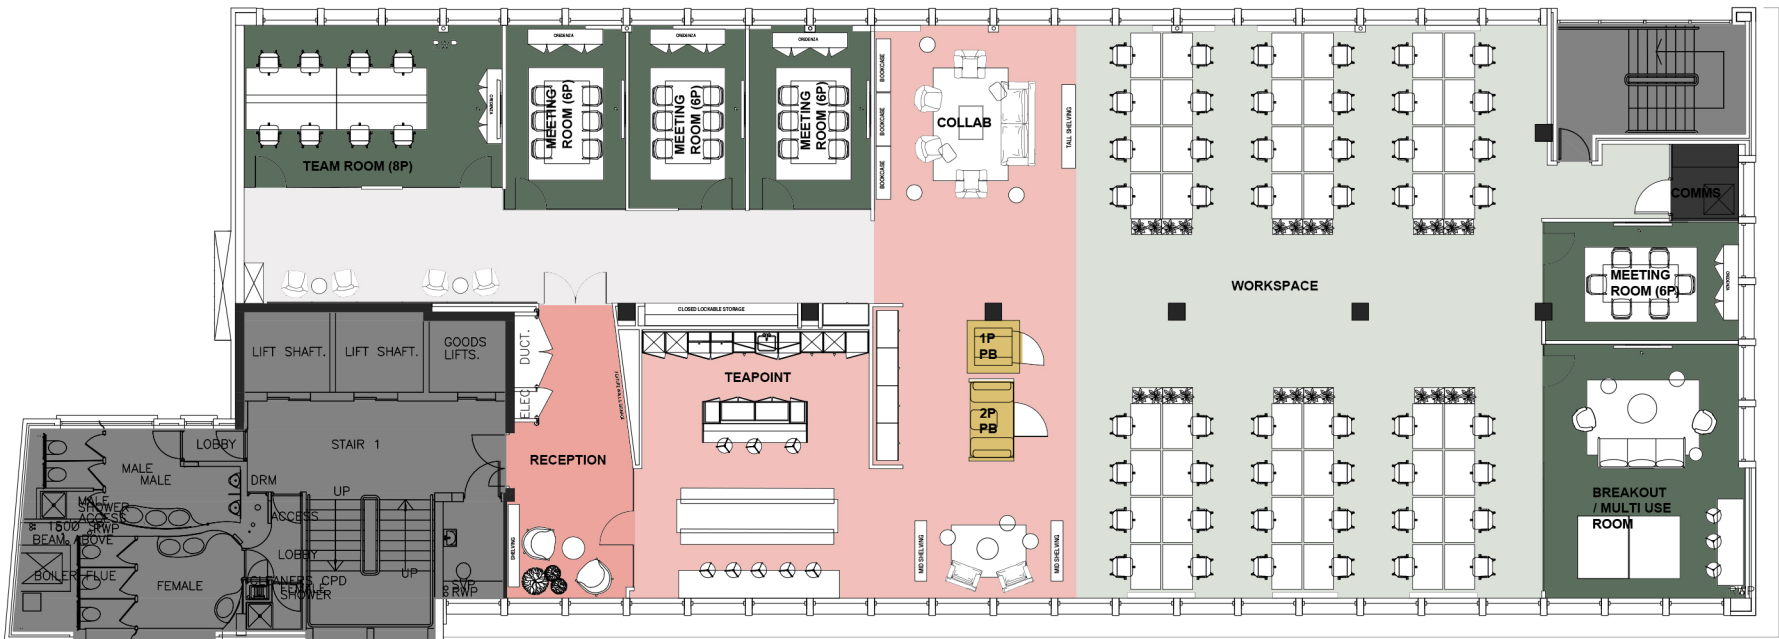

Square Footage

Net Internal Area 7	(sqft)	5,621
---------------------	--------	-------

Workplace Strategy

Collaboration Seats	8+
Dedicated Workstations	64
Enclosed Meeting Seats	24

Room Counts

WORKSPACE

WORKSPACE	3
-----------	---

RECEPTION

RECEPTION	1
-----------	---

MEETING

MEETING ROOM (6P)	4
-------------------	---

BREAKOUT ROOM	1
---------------	---

TEAM ROOM (8P)	1
----------------	---

COMMUNAL

COLLABORATION	1
---------------	---

LOUNGE	3
--------	---

TEA POINT	1
-----------	---

STORAGE

PHONE BOOTHS

(1P) PHONE BOOTH	1
------------------	---

(2P) PHONE BOOTH	2
------------------	---

IT/ COMMS

IT/ COMMS ROOM	1
----------------	---

TOILETS

ACCESSIBLE TOILET	1
-------------------	---

FEMALE WC	3
-----------	---

MALE WC	2
---------	---