



15 Rathbone Place, W1T

Excellent CATA + Floor

- » 1st floor
- » 3,480 sq ft
- » Fully Fitted

Contact Devono

Viewings strictly by appointment with the sole letting agents, Devono.

DAVID BARRINGTON
M: 07967 345 830
E: db@devono.com

CHARLES CHELL
M: 07896 634 903
E: cc@devono.com



DEVONO



15 Rathbone Place, W1T

3,480 sq ft of office space

15 Rathbone Place is an excellent quality refurbished building, excellently located in Fitzrovia. The existing CAT A + build was delivered by the Landlord in 2024 and is untouched.

The 1st floor offers 3,480 sq. ft. of fully fitted stylish office space arranged in a mixture of open plan, meeting rooms and breakout areas.


- » 24 workstations
- » Hot desking throughout
- » 10-person boardroom
- » 2 meeting rooms
- » 2 call pods
- » Dedicated kitchen and breakout areas
- » Arrival space
- » Private terrace

Contact Devono

Viewings strictly by appointment with the sole letting agents, Devono.



DAVID BARRINGTON
M: 07967 345 830
E: db@devono.com

CHARLES CHELL
M: 07896 634 903
E: cc@devono.com

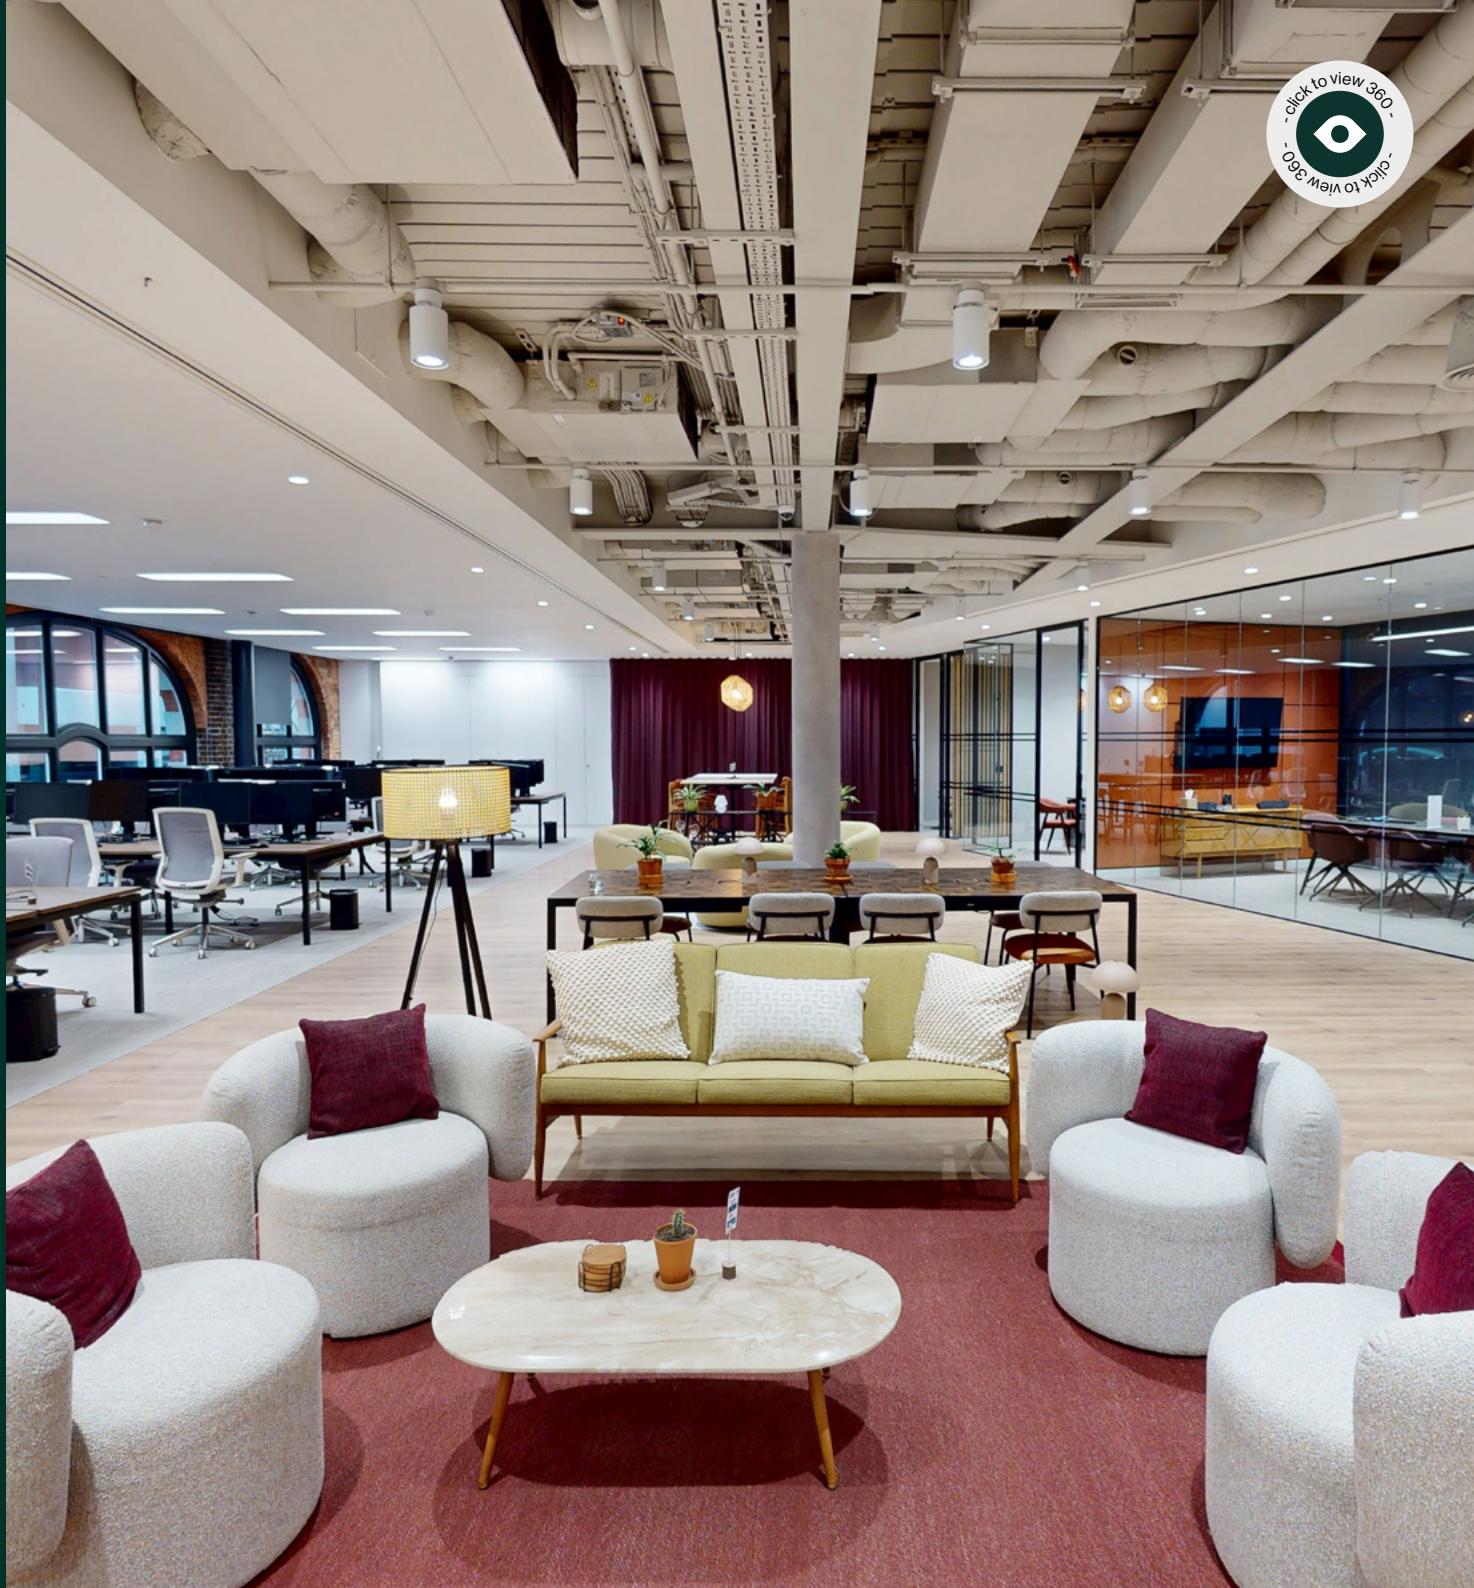



click to view 360°
click to view 360°

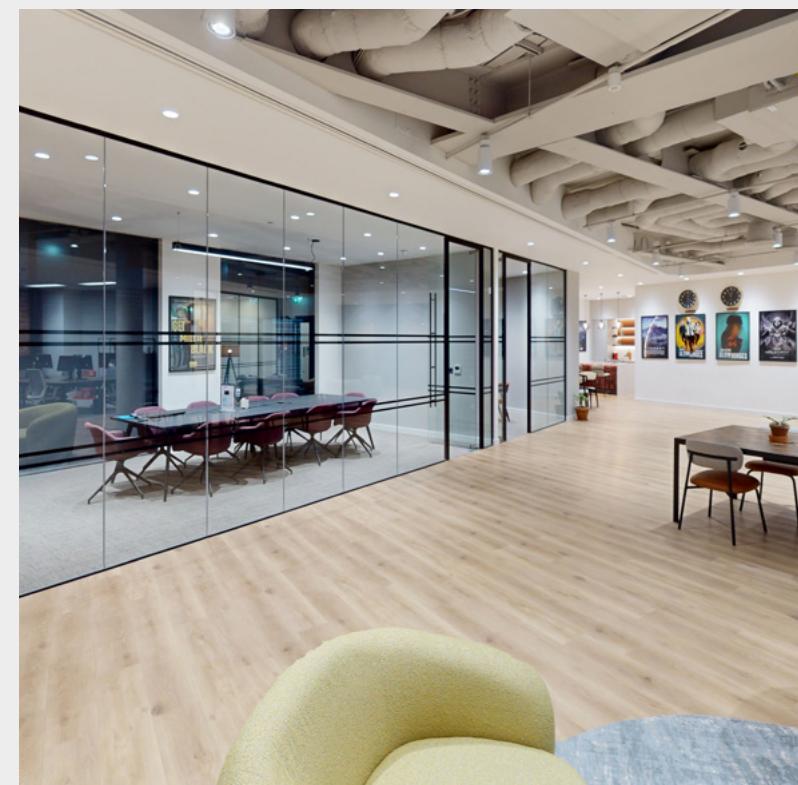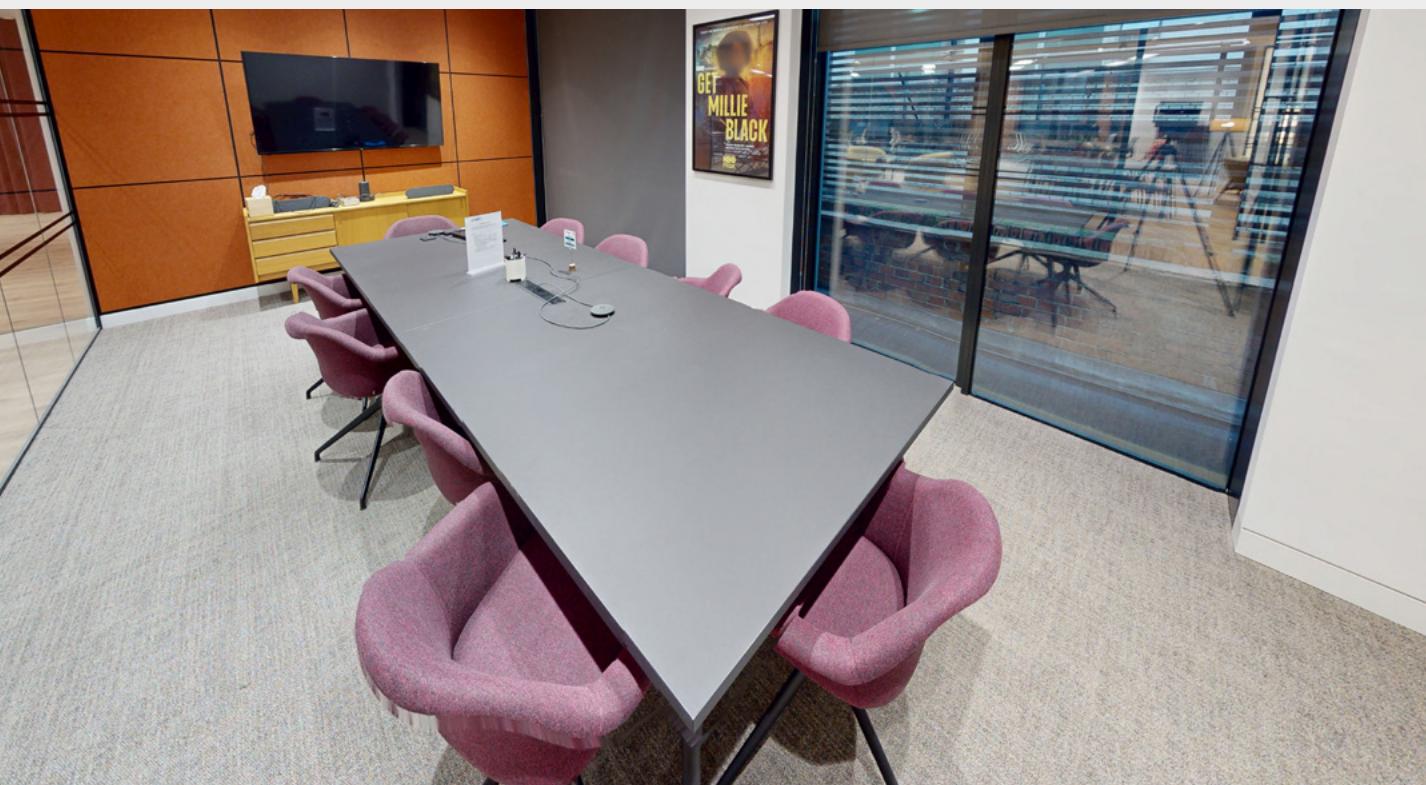

click to view 360°
click to view 360°





15 Rathbone Place, W1T

Location.

Nestled in the vibrant and historic Fitzrovia district, 15 Rathbone Place offers more than just an address — it's a gateway to London's most compelling mix of culture, commerce, and connection. The building is located just north of Oxford Street and benefits from excellent transport links with Tottenham Court Road (Northern, Central & Elizabeth Lines), Oxford Circus (Central, Victoria and Bakerloo Lines) are close by.


🚇 Tottenham Court Road	🚶 3 minutes
🚇 Goodge Street	🚶 8 minutes
🚇 Oxford Circus	🚶 9 minutes

Contact Devono

Viewings strictly by appointment with the sole letting agents, Devono.

DAVID BARRINGTON
M: 07967 345 830
E: db@devono.com

CHARLES CHELL
M: 07896 634 903
E: cc@devono.com

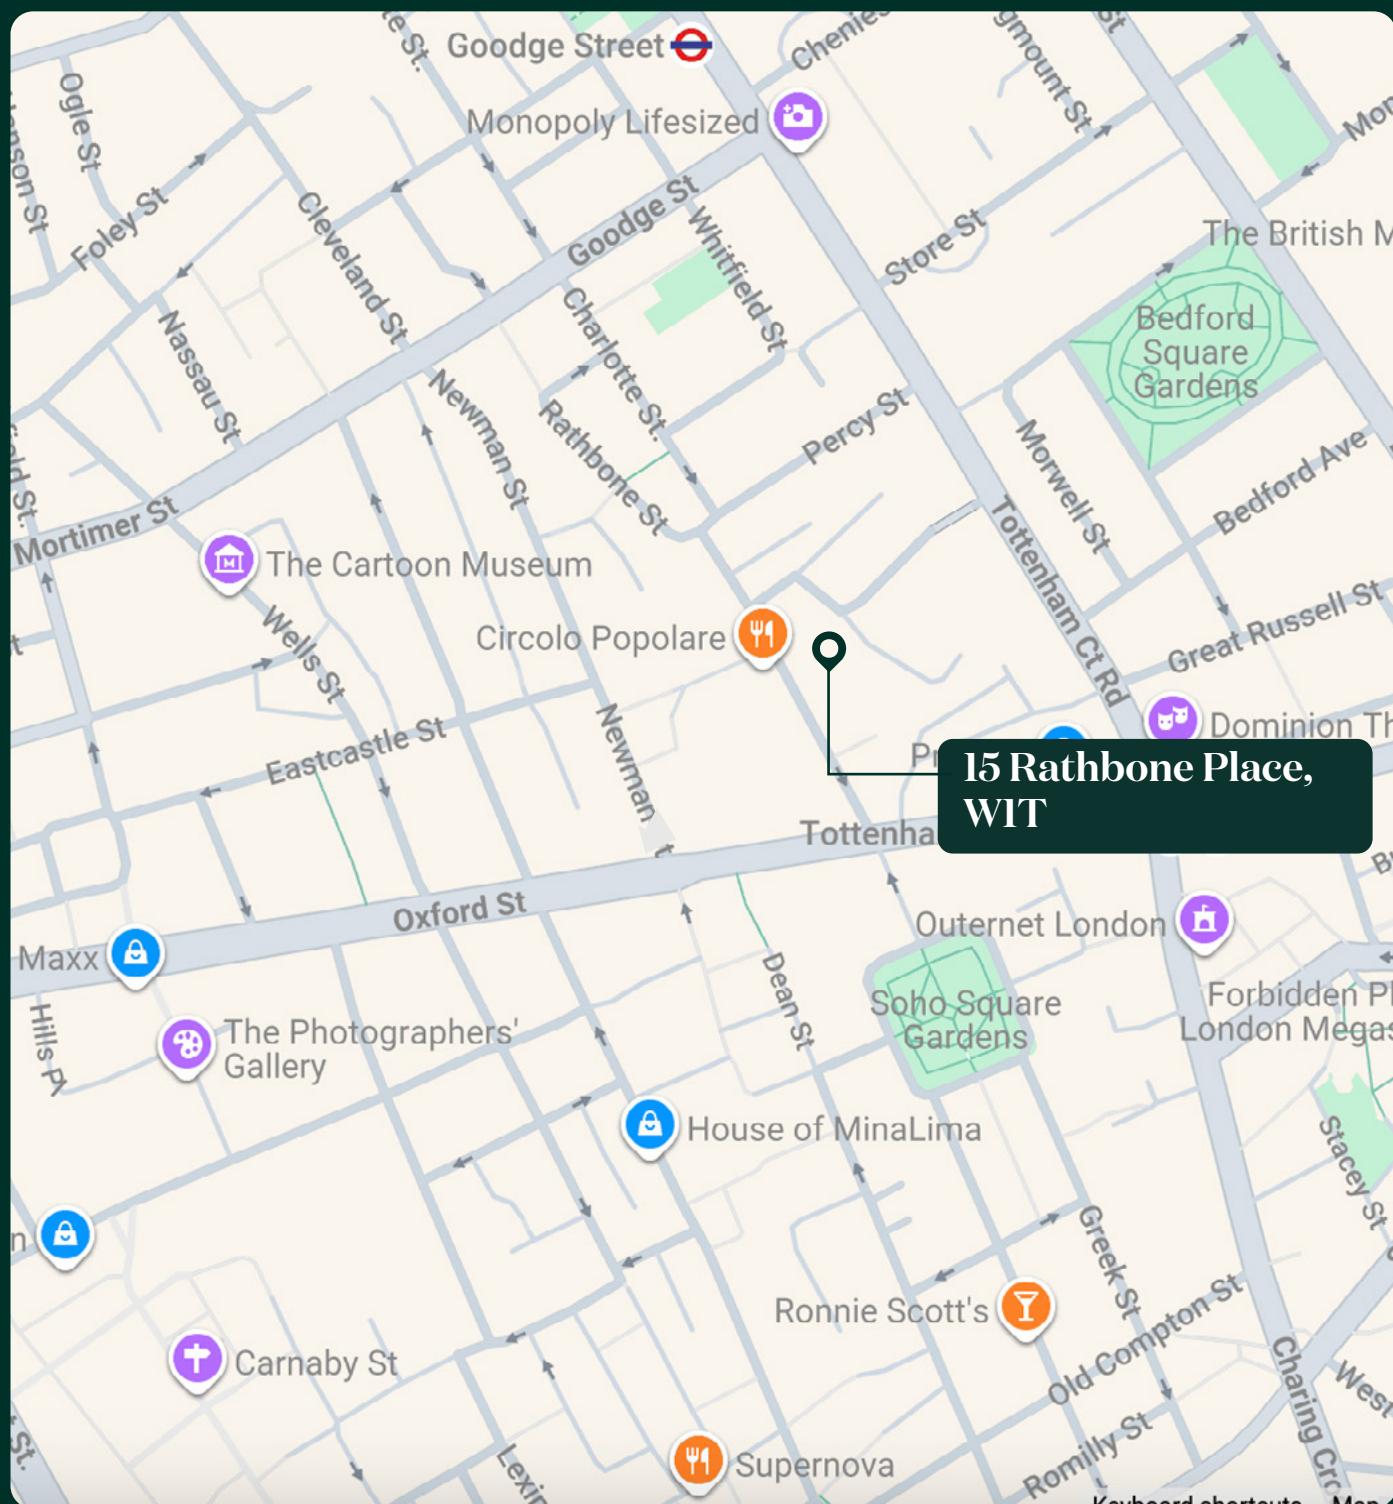




15 Rathbone Place, W1T



Amenities.

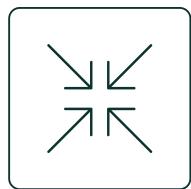

GRADE A FITOUT




PRIME LOCATION




SECURE BICYCLE
STORAGE



IMPRESSIVE
BUILDING RECEPTION

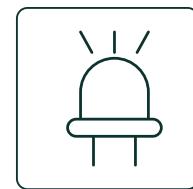

LED LIGHTING

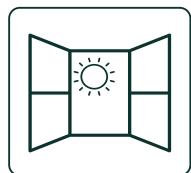

EXCELLENT
NATURAL LIGHT



DEMISED WC'S



2 PASSENGER LIFT



BREEAM EXCELLENT



PRIVATE
TERRACE

Contact Devono

Viewings strictly by appointment with the sole letting agents, Devono.

DAVID BARRINGTON
M: 07967 345 830
E: db@devono.com

CHARLES CHELL
M: 07896 634 903
E: cc@devono.com



15 Rathbone Place,
W1T

Terms.

The 1st floor is available on flexible lease terms

Rent: £110 per sq.ft

Business Rates: £35.92 per sq.ft

Service Charge: £15.97 per sq.ft

Managed.

The space is also available on a managed basis, delivered by Made at an all-inclusive rent of £213.26 per sq.ft.


Contact Devono

Viewings strictly by appointment with the sole letting agents, Devon

DAVID BARRINGTON
M: 07967 345 830
E: db@devono.com

CHARLES CHELL
M: 07896 634 903
E: cc@devono.com

Existing Layout

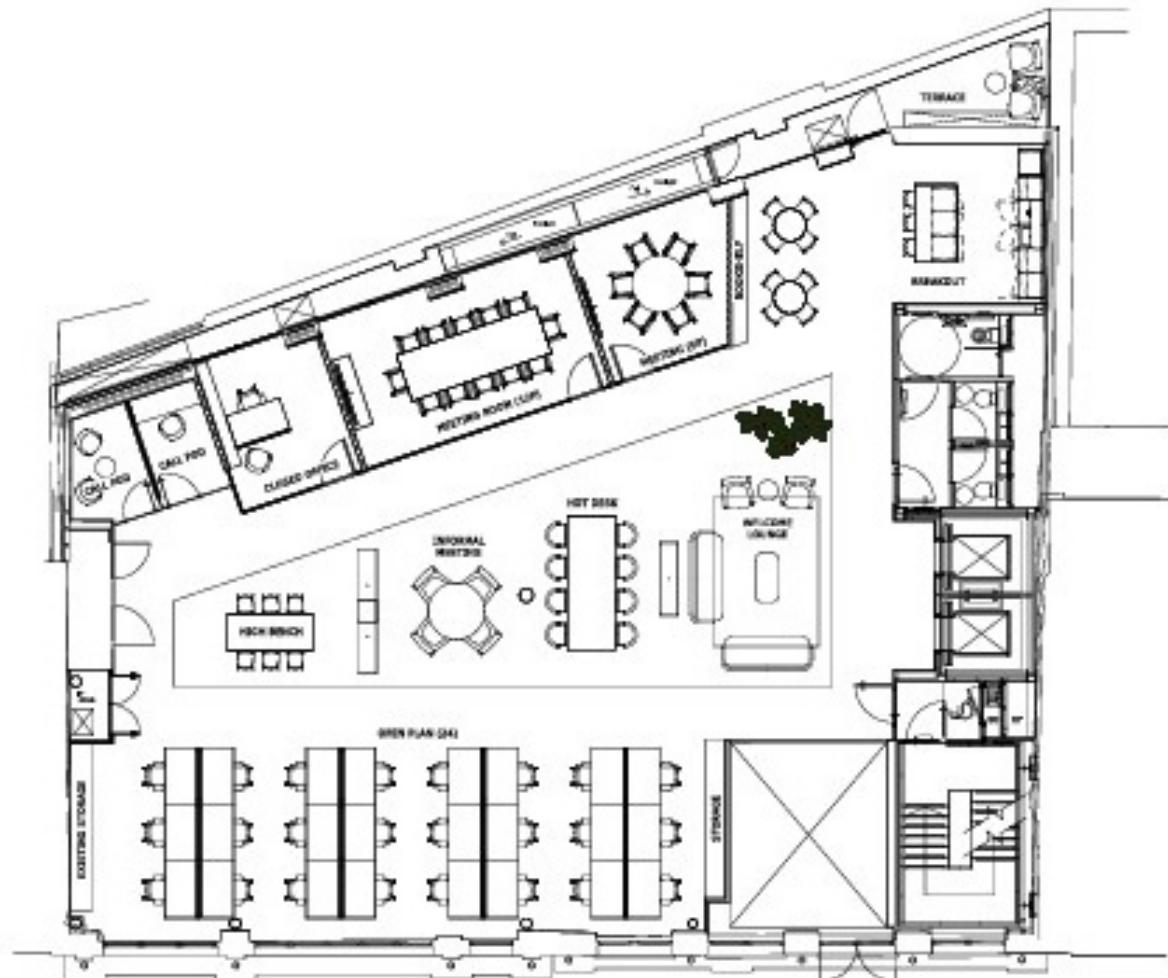

*Floor plan not to scale



devono

Contact Devono

Viewings strictly by appointment with the sole letting agents, Devono.

DAVID BARRINGTON
M: 07967 345 830
E: db@devono.com

CHARLES CHELL
M: 07896 634 903
E: cc@devono.com

HUGO MORRISSEY
M: 07894 229 796
E: hugo.morrissey@made-re.com

LUKE PHILPOTT
M: 0788 426 8003
E: luke.philpott@made-re.com

ALICE GUIDETTI
M: 07730 762 857
E: alice.guidetti@made-re.com

Contact Made



MISREPRESENTATION ACT: These details are for general guidance only and are not intended to form an offer or part of an offer. All details are given in good faith and are believed to be correct, but any intending purchasers or tenants should not rely on them as statements or representations of fact, but must satisfy themselves by inspection or otherwise as to their correctness. SUBJECT TO CONTRACT.