


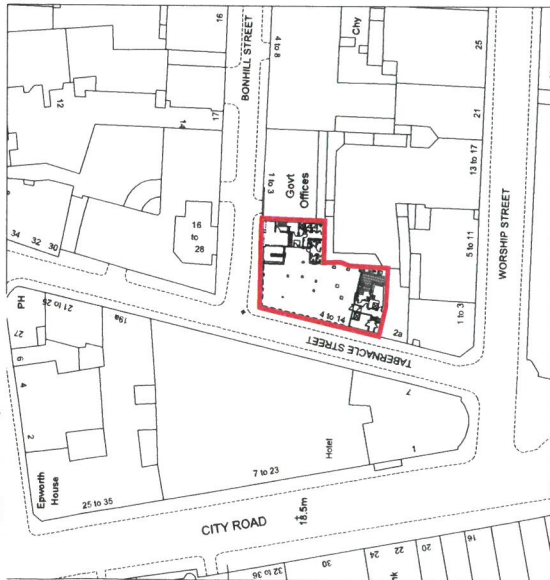

Location Plan
Scale 1:1250



Floor Layout
Scale 1:200

Rev	Date
A	2017
KT	KT
Position of sump pump (coloured green) added from a detailed drawing by Elec. drawing number 324231 - Issue 13. Plan is based upon Pingle Brandon drawing number 324231 A04-B1.	




CITY OF LONDON
P.G. Wilkinson BSc MSc MRICS
City Surveyor

CITY SURVEYOR'S DEPARTMENT
Corporate Property Group :
Plans & Records Section


Address: 4 Tabernacle Street, London EC2	Title: Lower Ground Floor Lease Plan
--	--

Print scale 1:1 @ A3	Drawn by KT
Date Aug 2017	Pro code UPRN
Drawing No. 4-C-39662 -02	
Revision A	

© Crown copyright and database rights 2019 OS 100025203

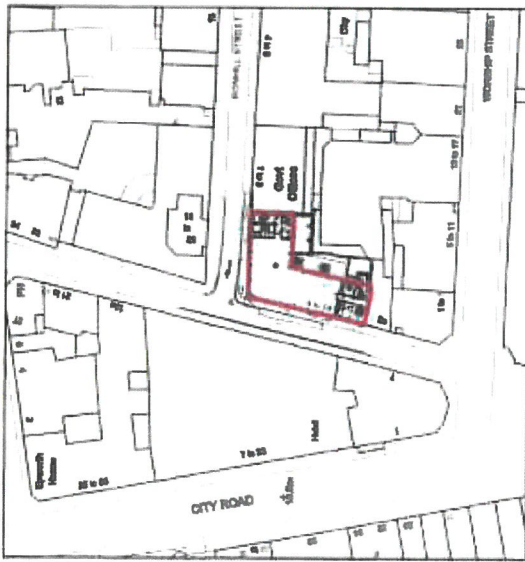

Location Plan
Scale 1:1250

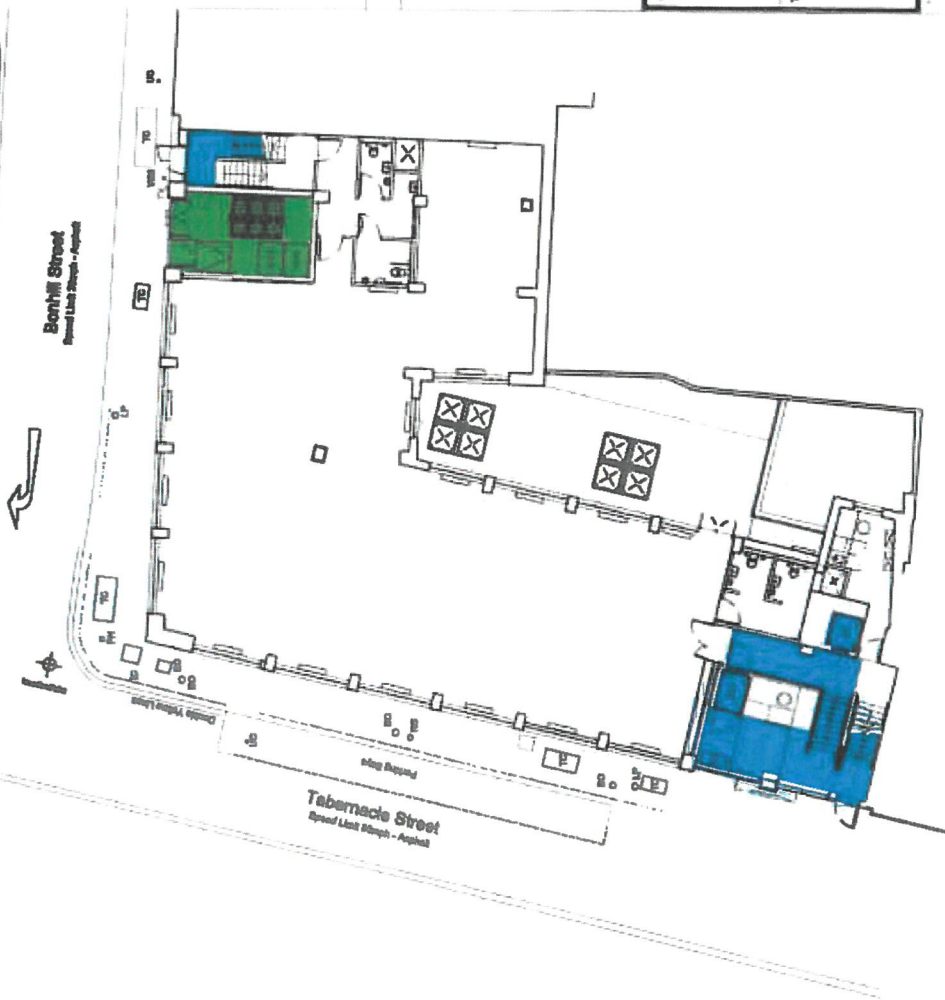

Floor Layout
Scale 1:200

Drawing to be used for the purpose of the application for a Planning Permission A44-001-001-001

Rev	Date
-----	------



P. G. WILLIAMS BSC MSc MRICS
City Surveyor

CITY SURVEYORS DEPARTMENT
Corporate Property Group
Planning & Building Division

**4 Tabernacle Street,
London EC2**

**First Floor
Lease Plan
(Permitted Access to
Lower Ground Floor)**

Drawn by:	1:1 @ A3	Drawn by:	840
Date:	Mar 2021	Date:	
For planning No:		For planning No:	4-C-39657-04