

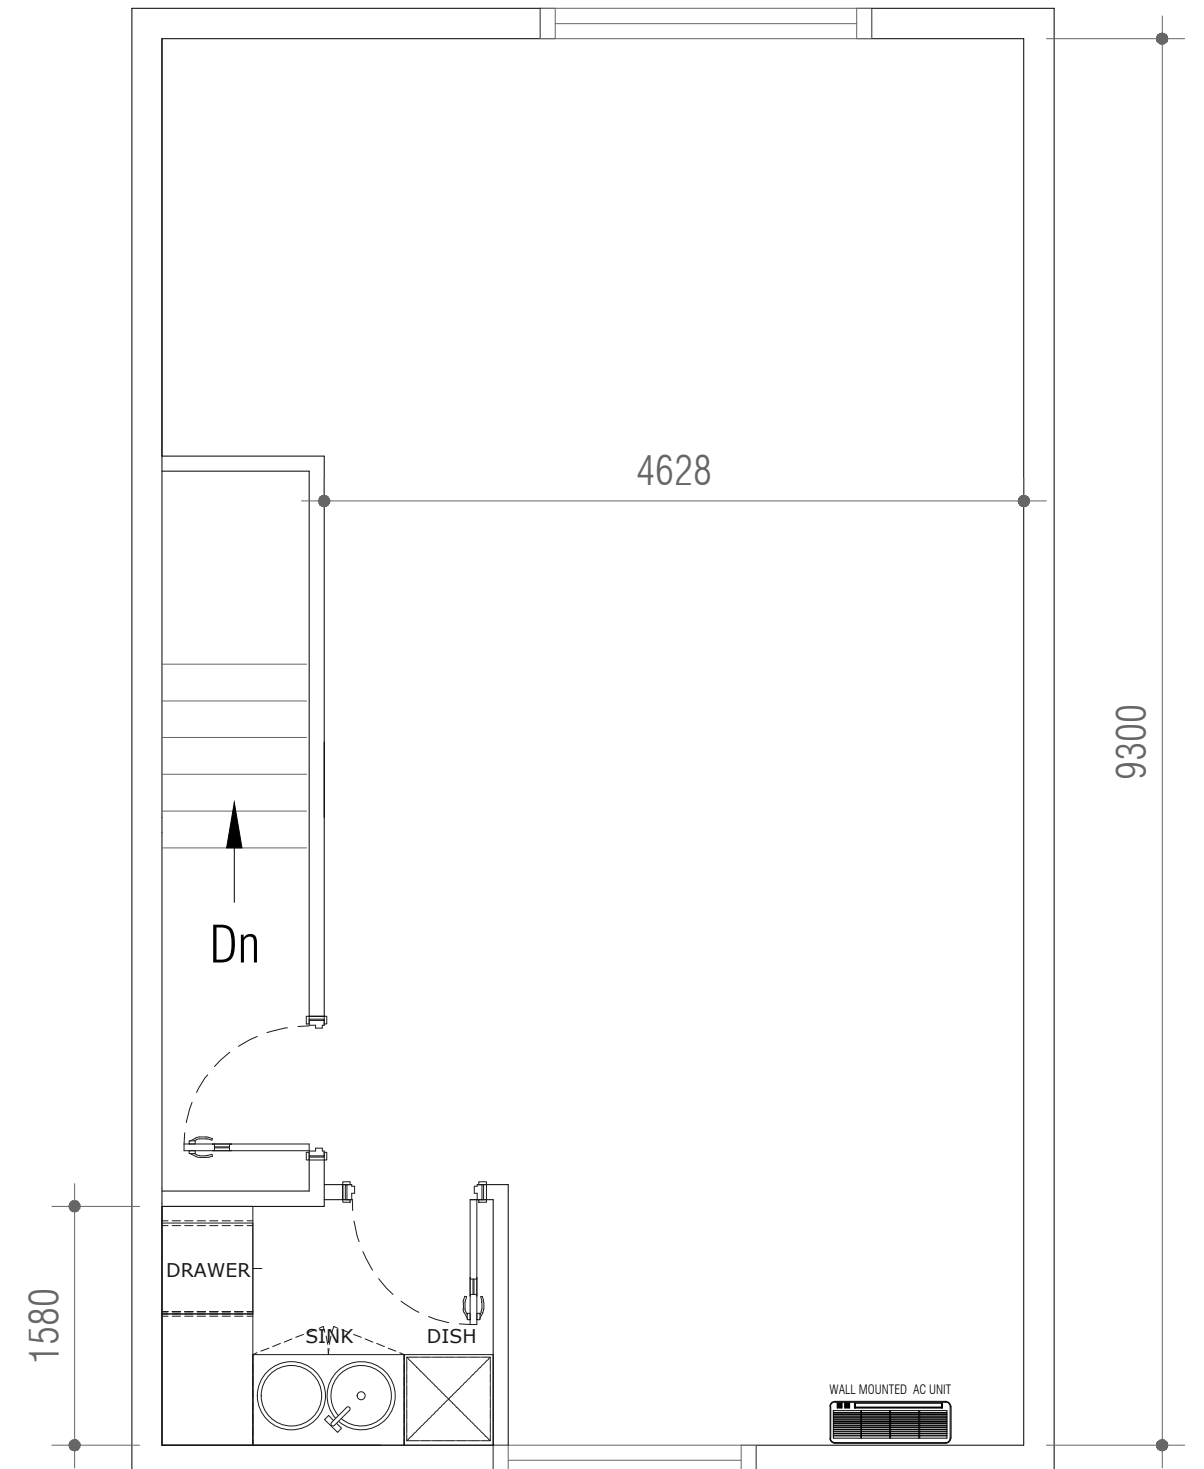


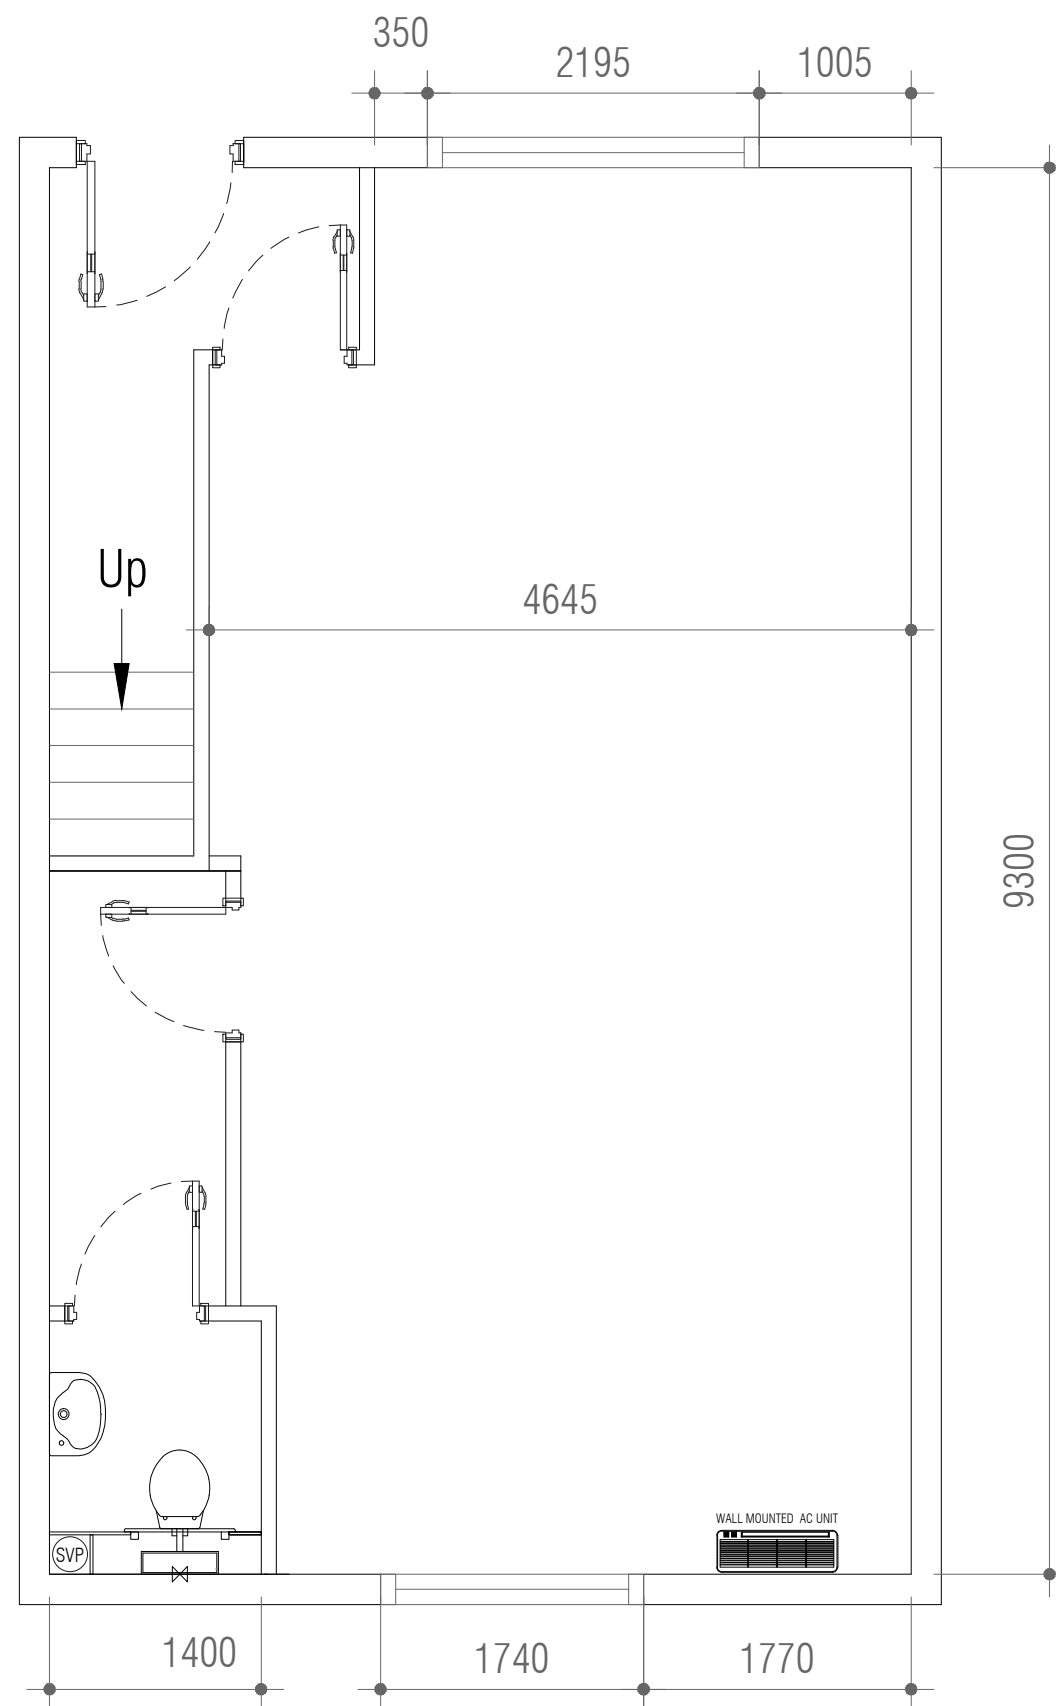

This drawing is not to scale.  
All dimension and levels to be checked on site.  
Layout is subject to Local Authorities approval.

REF: 379-381 - REV-B DATE:04.08.2025

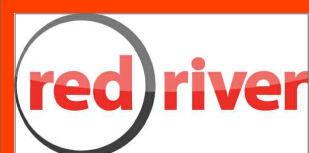

Red River Interiors  
Unit 6 - Genesis Business Park  
RedKiln Way  
Horsham  
West Sussex - RH13 5QH  
T: +44 (0)20 3727 7246

## PROPOSED LAYOUT

UNIT 11 KINGS COURT - KINGS ROAD - HORSHAM

SCALE 1:50 @A3