



Plan Referred To:

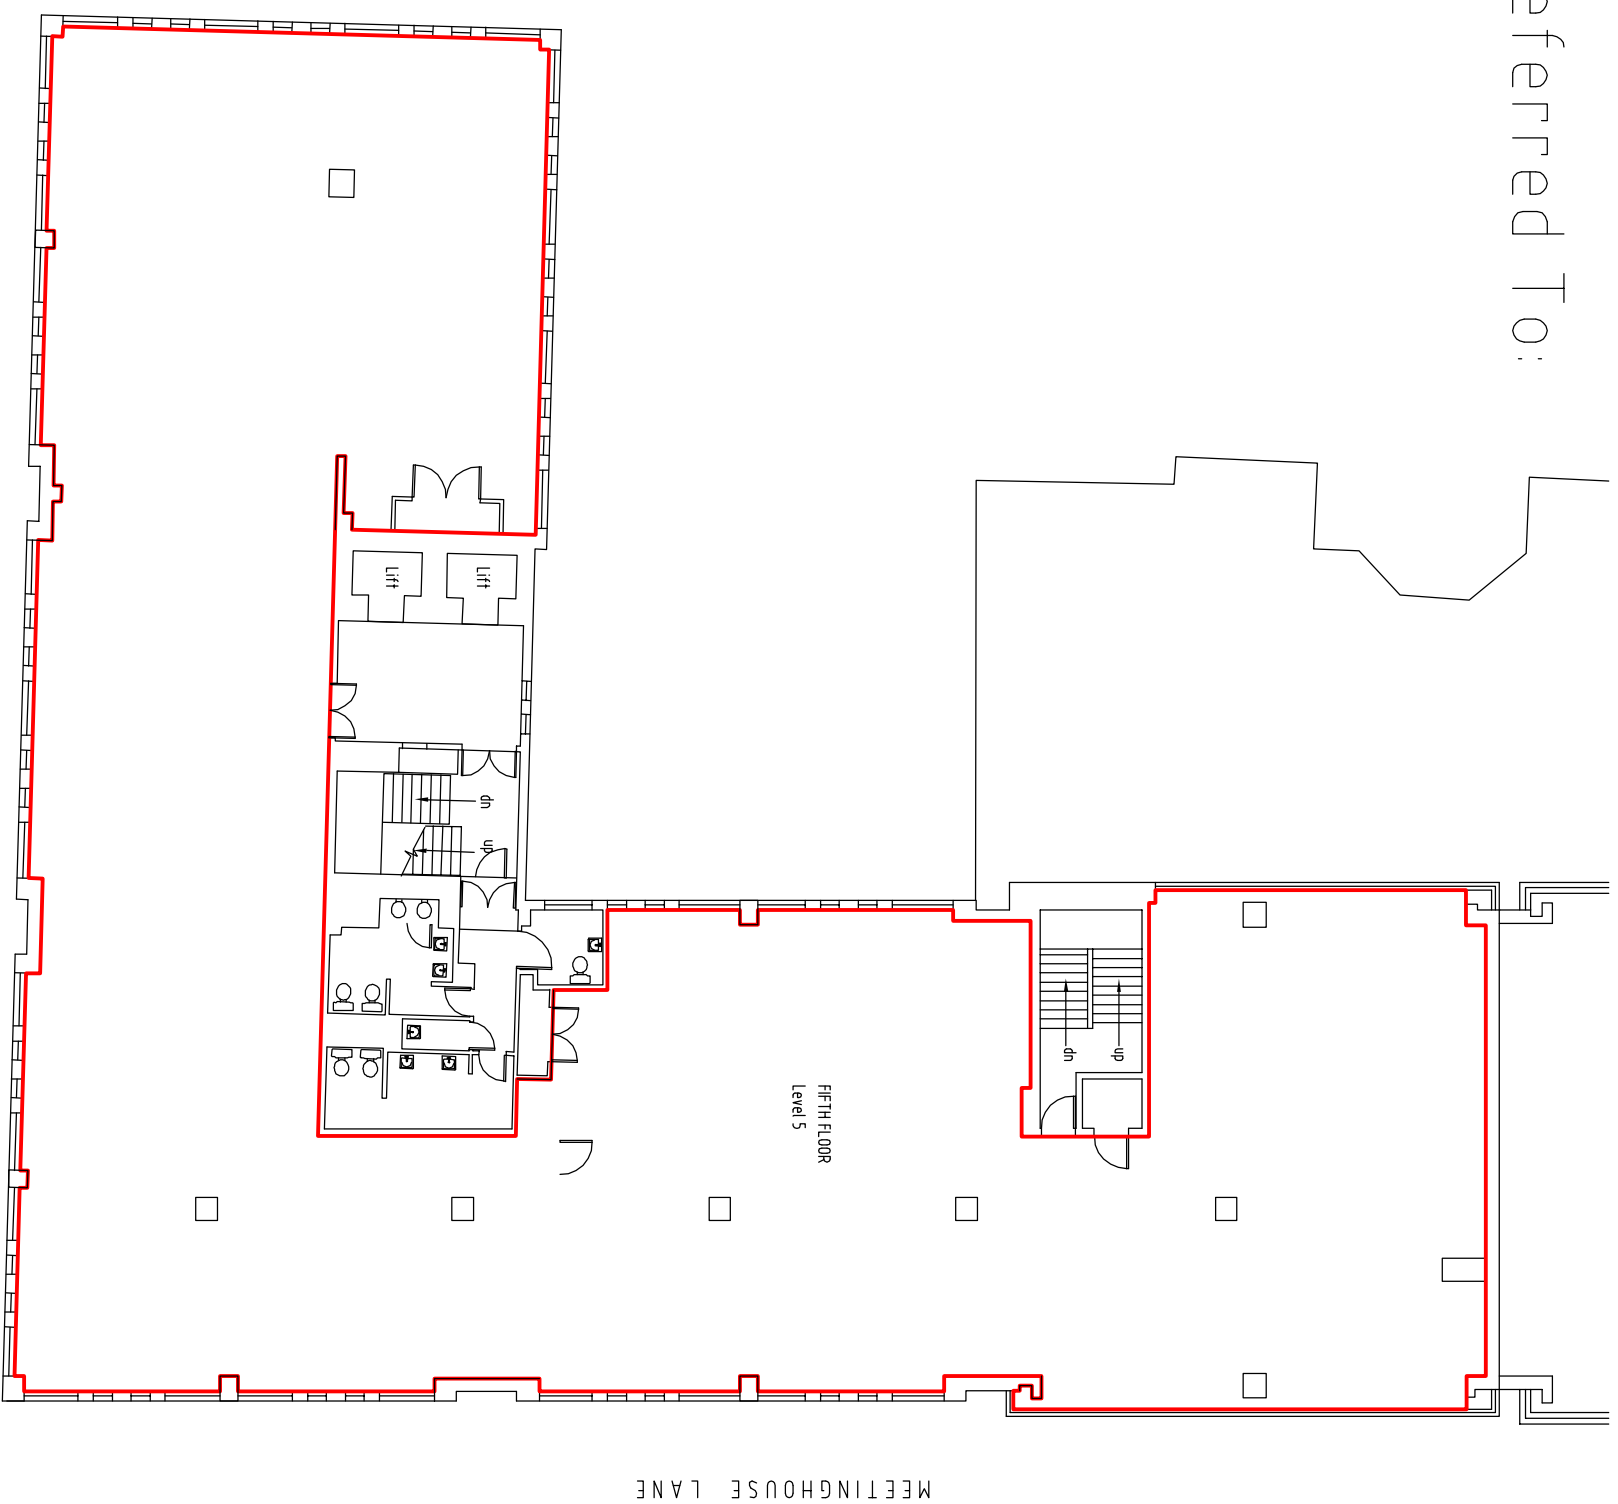


MEETINGHOUSE LANE

Reproduced from the Ordnance Survey with the permission of the Controller of Her Majesty's Stationery Office. Crown Copyright reserved. Licence No. LG 0898

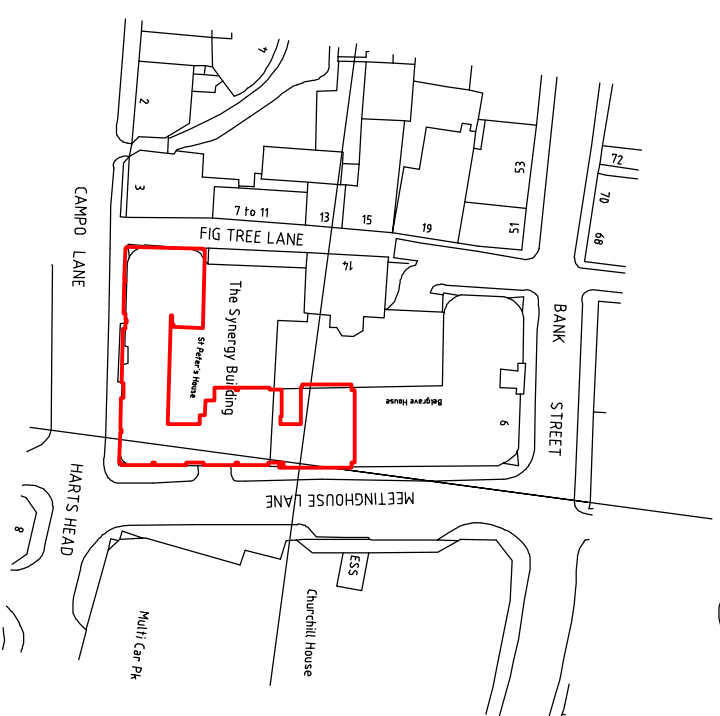

LOCATION PLAN SCALE 1:1250

WHOLE PROPERTY COMPRISES EIGHT FLOORS AND BASEMENT

REV.	DATE	AMENDMENT
CLIENT	Shelborn Asset Management Ltd	
TITLE	The Synergy Building Bank Street and Campo Lane Sheffield S1 2DR	
<p>ALAN ROWLEY FRICS Chartered Surveyor 1 Mountain Row Crane Moor Nook Sheffield S35 7AN Tel. 0114 288 2595</p> 		
SCALE	1:200	DATE
		10 Jan 2014
DRAWING No.	16702	REV.
		AR

