



# CX

## CANNING EXCHANGE

TO LET  
577 SQ FT TO  
6,202 SQ FT

10 CANNING STREET | EDINBURGH | EH3 8EG





▼

A FULLY  
REFURBISHED  
OFFICE BUILDING  
IN THE HEART OF  
EDINBURGH  
CITY CENTRE

▲

▼

A FULLY  
REFURBISHED  
BUILDING WITH  
IMPRESSIVE  
GREEN  
CREDENTIALS

▲



# SPECIFICATION



COMPREHENSIVELY REFURBISHED BUILDING WITH ENLARGED RECEPTION AREA AND FULL HEIGHT ATRIUM PROVIDING EXCELLENT NATURAL LIGHT



COMPLETELY REFURBISHED WC'S, WITH SHOWERS AND LOCKERS ON EVERY FLOOR



NEWLY CREATED FEATURE ENTRANCE EXTERNALLY




ALL OFFICE AREAS WITH RAISED ACCESS FLOORING, FULLY CARPETED AND ENHANCED CEILING HEIGHTS



NEW BIKE STORE, DRYING LOCKERS & REPAIR STATION TO ACCOMMODATE 32 CYCLES



5 COVERED CAR PARKING SPACES WITH EV CHARGING

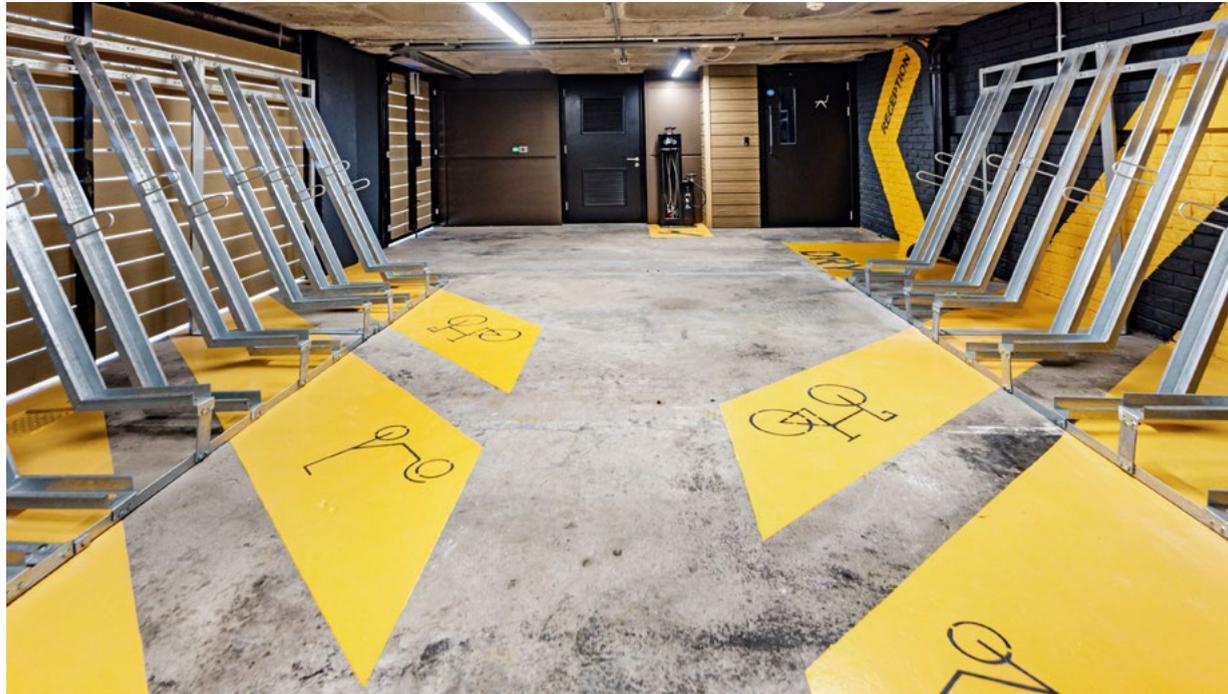

FULLY ELECTRIC BUILDING WITH NEW VRF AIR CONDITIONING & HEATING SYSTEM THROUGHOUT. INTELLIGENT CONTROLS



NEW LIFT INSTALLED WITH HIGH QUALITY NATURAL EFFECT FINISHES AND MODERN LIGHTING



NEW AIR HANDLING PLANT WITH 100% FRESH AIR TO OFFICES. VENTILATION DESIGNED FOR 1:10SQ M



HIGHLY EFFICIENT LED LIGHTING WITH INTELLIGENT DALI OPEN PROTOCOL CONTROL SYSTEM



NEW FIRE ALARM SYSTEM, CCTV, ACCESS CONTROL AND INTRUDER ALARM



GRADE 'A' EPC NET ZERO CARBON BUILDING IN OPERATION




## ACCOMMODATION

Canning Exchange is a four-storey modern office block in an established location within the city centre. It is currently being fully refurbished to a Grade A specification.


The four floors of office accommodation are available in whole or on a floor-by-floor basis.

Suite	NIA (sq ft)	NIA (sq m)
Ground Floor	2,311	215
First Floor	3,891	362
Second Floor		Let
Third Floor		Let
<b>Total</b>	<b>6,202</b>	<b>577</b>


> Ground **2,311** sq ft

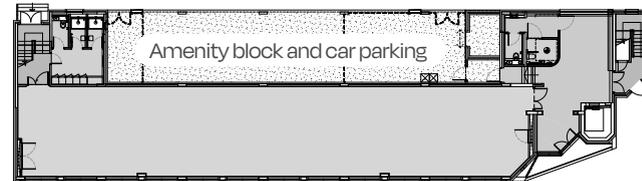


> First **3,891** sq ft

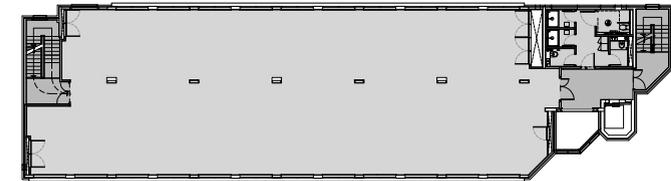

> Second **3,891** sq ft

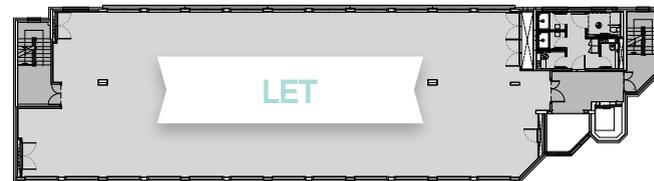

> Third **3,704** sq ft

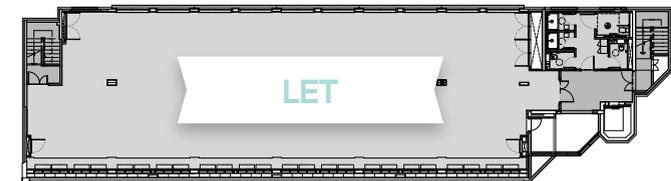

# INDICATIVE SPACE PLANNING



> PROFESSIONAL SERVICES - 7.5 SQ.M P.P



> PROFESSIONAL SERVICES - 8.5 SQ.M P.P



> TECH / CREATIVE - 10 SQ.M P.P



> AGILE / HYBRID WORKING - 13.5 SQ.M P.P

# SUPERB CONNECTIVITY & DOORSTEP AMENITIES




## AMENITIES

- |   |                     |
|---|---------------------|
| 1 Boots                                     | 11 Pedal House      |
| 2 Starbucks                                 | 12 The Fox and Faun |
| 3 Malones                                   | 13 O'Briens         |
| 4 Milk                                      | 14 Teuchters        |
| 5 Premier Inn Hub                           | 15 Boots            |
| 6 Thomsons                                  | 16 Sainsbury's      |
| 7 Point A Hotel                             | 17 Johnnie Walker   |
| 8 Edinburgh International Conference Centre | 18 Waldorf Astoria  |
| 9 F45 Gym                                   |                     |
| 10 Sheraton Grand Hotel & One Spa           |                     |

## OCCUPIERS

- |   |  |
|---|--|
| 1 BDO LLP, Harper McLeod  | 7 Phoenix Group                        |
| 2 Deloitte, Shoosmiths LLP, Shepherd & Wedderburn, Lothian Pension Fund, Dentons, Baillie Gifford | 8 PwC and EY                           |
| 3 Addleshaw Goddard, JTC (UK) Ltd, Montagu Evans, Broadcom, Resolis, Refinitive, Flow Hospitality | 9 Huawei and Womble Bond Dickinson     |
| 4 Lindsays, Motorola, Dalmore Capital, Brockwell Energy, Ciena                                    | 10 Blackrock and Hymans Robertson      |
| 5 EYCO, RPS Consulting, Radical Travel Group  | 11 Willis Towers Watson and DWF        |
| 6 Standard Life   | 12 Trip.com and Spaces                 |
|   | 13 St James's Place Financial Advisors |
|   | 14 Johnston Carmichael                 |

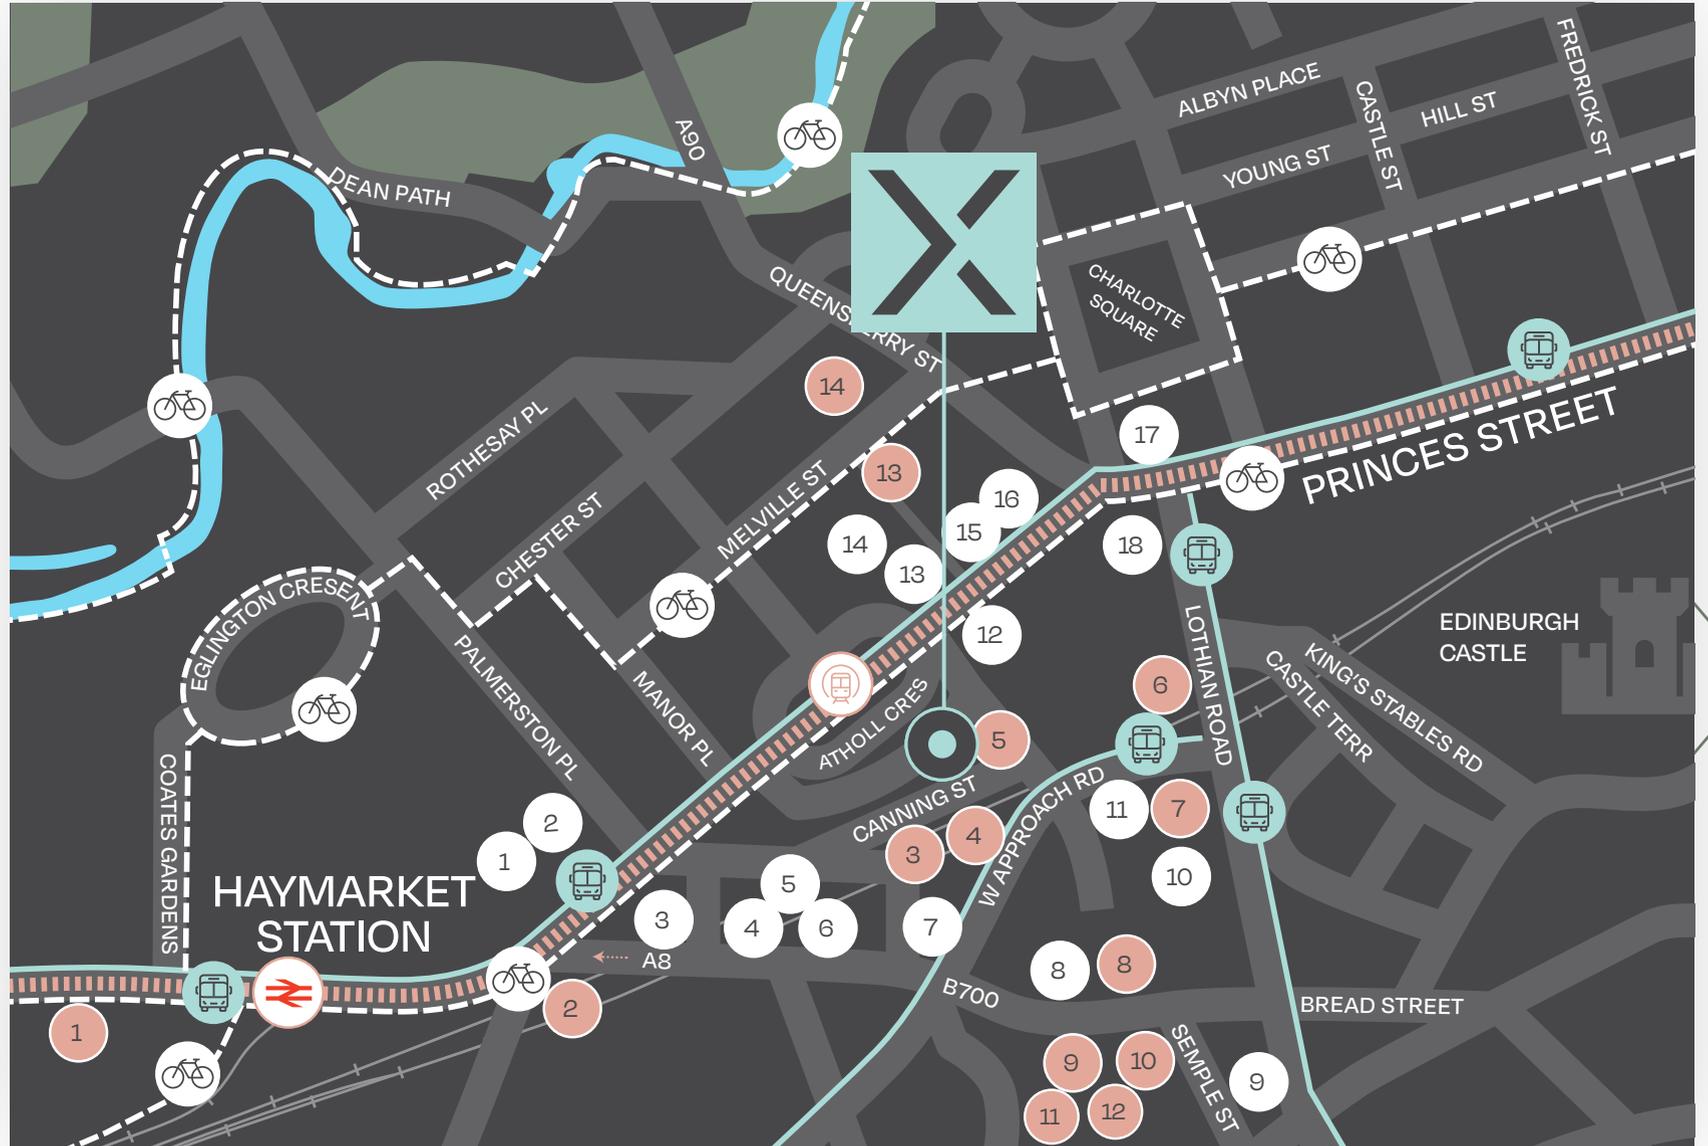

Located in the heart of Edinburgh city centre, Canning Exchange sits immediately adjacent to the Exchange (the city's prime office destination) and the newly emerging Haymarket office district.

The building is surrounded by numerous well known restaurants, cafes, bars and gyms. Haymarket rail station is also within 5 minutes' walk as is the West End tram halt and the city's extensive bus network.

In short, Canning Exchange provides occupiers with the perfect blend of amenity, accessibility and profile.





## LEASE TERMS

The subjects are available on full repairing and insuring terms for a period to be agreed. Further information is available from the sole letting agents.

## SERVICE CHARGE

A service charge will be applicable for the maintenance, upkeep and running of the common parts of the property. Further details are available on application.

## EPC

EPC 'A' rating.

## VAT

The building is elected for VAT, therefore VAT will be payable on the rent and service charge.

## RATEABLE VALUE

The total rateable value of the office space as of April 2023 is £258,650. For more information please contact Lothian Valuation Joint Board on 0131 344 2500 or [enquiries@lothian-vjb.gov.uk](mailto:enquiries@lothian-vjb.gov.uk)

## CONTACTS

For further information please contact:

Mike Irvine  
07919 918 664  
[mike.irvine@savills.com](mailto:mike.irvine@savills.com)

Kate Jack  
07815 032 092  
[kate.jack@savills.com](mailto:kate.jack@savills.com)

Peter Fraser  
07702 759 149  
[pfraser@eyco.co.uk](mailto:pfraser@eyco.co.uk)

Amy Matteo  
07873 116 816  
[amatteo@eyco.co.uk](mailto:amatteo@eyco.co.uk)



Visit  
[CANNINGEXCHANGE.CO.UK](https://www.canningexchange.co.uk)

Savills and their clients give notice that: 1. They are not authorised to make or give any representations or warranties in relation to the property either here or elsewhere, either on their own behalf or on behalf of their client or otherwise. They assume no responsibility for any statement that may be made in these particulars. These particulars do not form part of any offer or contract and must not be relied upon as statements or representations of fact. 2. Any areas, measurements or distances are approximate. The text, photographs and plans are for guidance only and are not necessarily comprehensive. It should not be assumed that the property has all necessary planning, building regulation or other consents and Savills have not tested any services, equipment or facilities. Purchasers must satisfy themselves by inspection or otherwise. FEBRUARY 2025  
Design by [thefifthhouse.co.uk](http://thefifthhouse.co.uk)

