
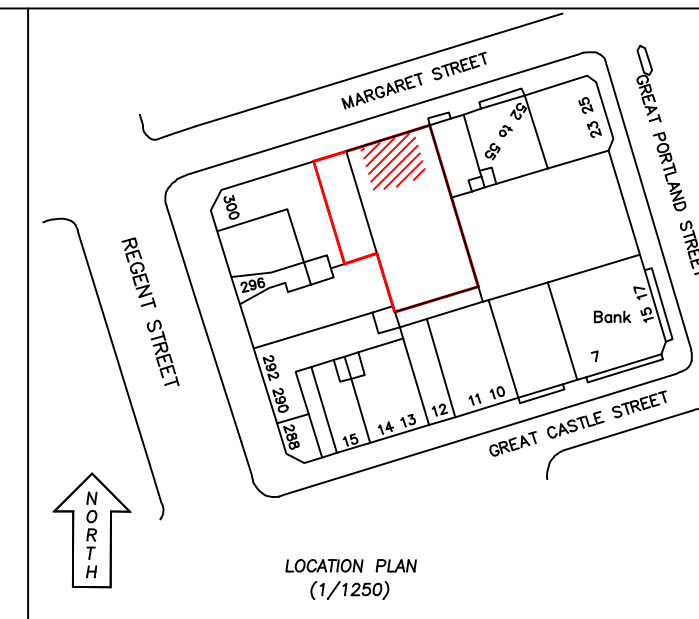


GRYPHON SURVEYS

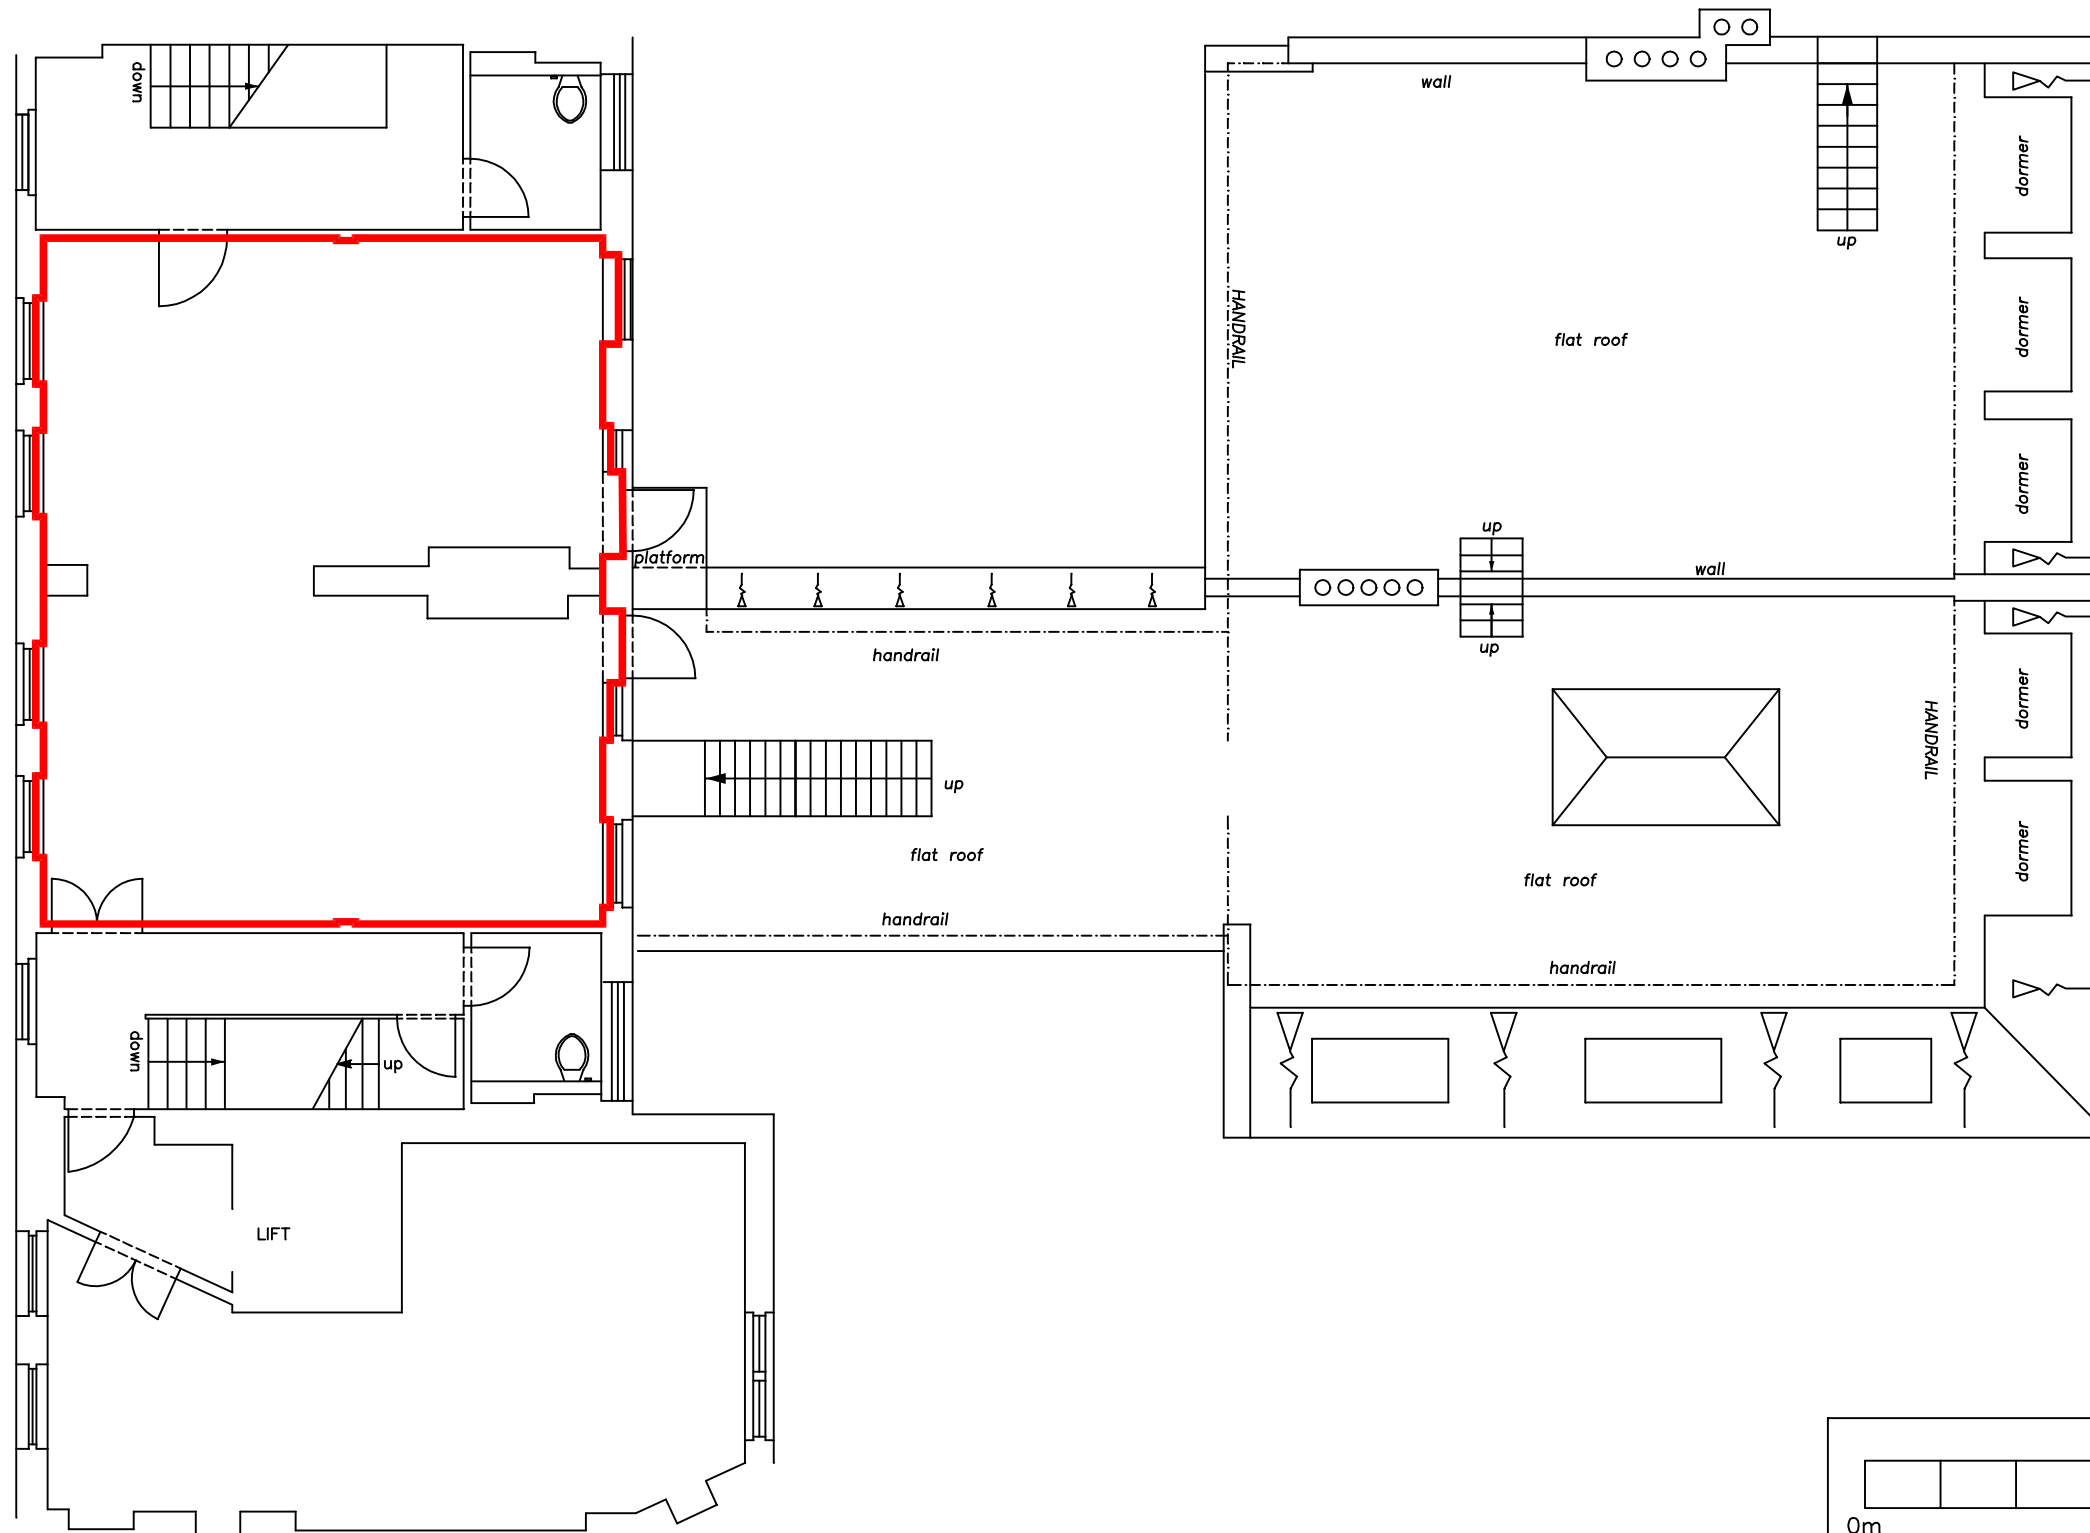

Unit 5, Coptfold Hall Farm
Writtle Road
Margaretting, Essex, CM4 0EL
Telephone: 01277-212794

e-mail: admin@gryphonsurveys.co.uk
www.gryphonsurveys.co.uk

Project:

47-50 MARGARET STREET
LONDON, W1

Drawn

LJR

Checked

Title:

FOURTH FLOOR (EAST)
LEASE PLAN

Scale

1/100@a3

Date

07/25

Ref:

G8209-1