



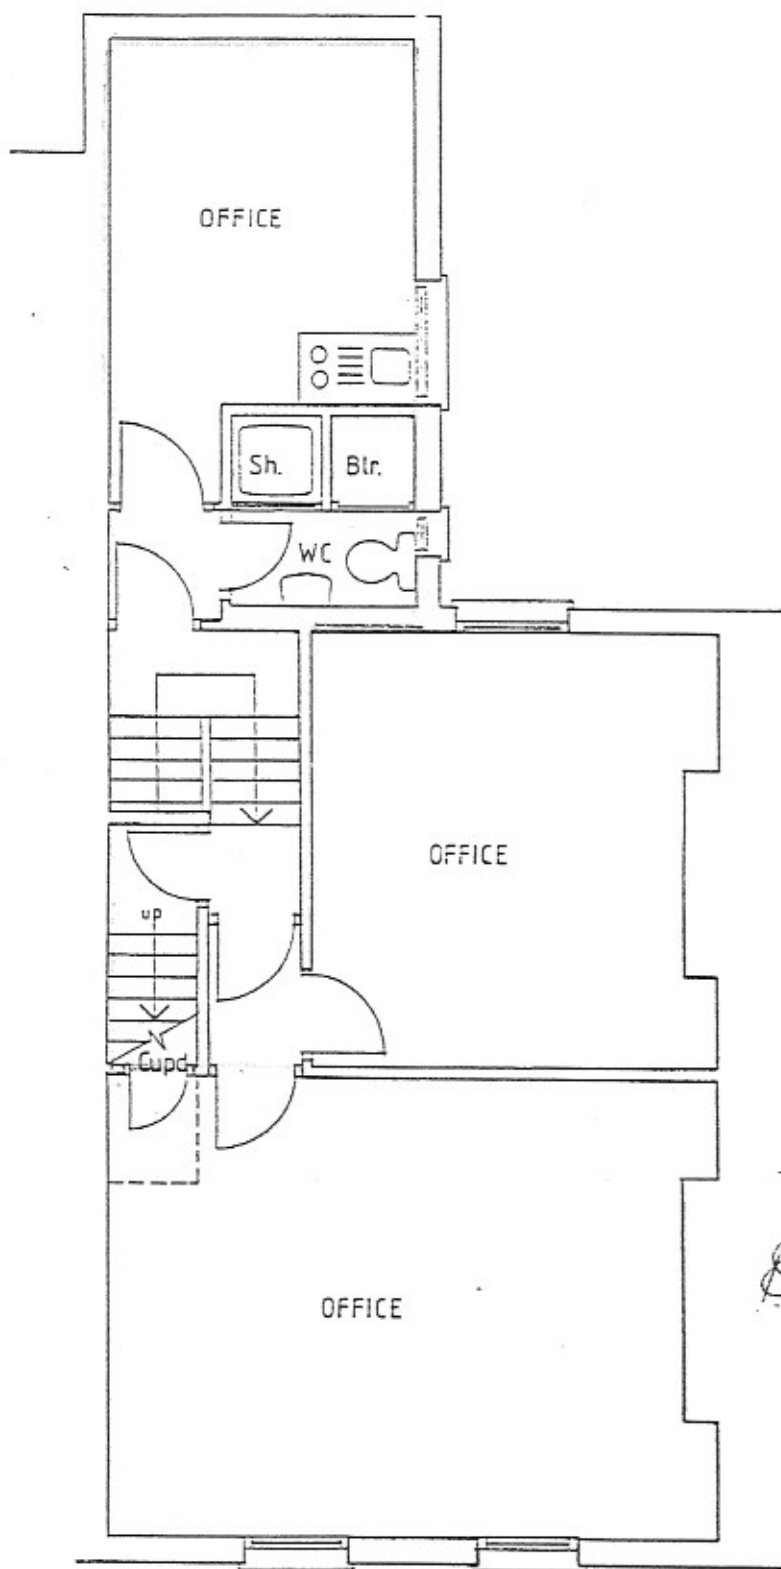

SECOND FLOOR

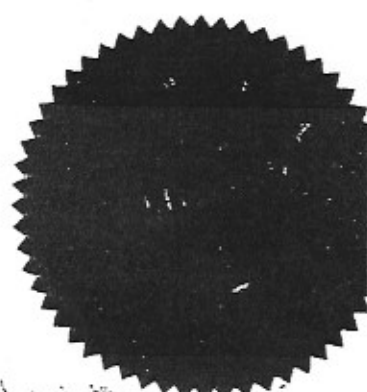

Director
Secretary

Rosemont Associates
 Limited
 Architects
 212 St Ann's Hill
 London SW18 2RU
 Telephone 081 870 8622/8674

RA

Project
 60 PEMBROKE ROAD
 LONDON W.8.

Drawing
 LEASE PLAN

Scale 1:50	Date NOV 92
---------------	----------------

Project Number RA51	Drawing Number 1 of 6
------------------------	--------------------------